


FINAL SURVEY BY DATE
 SURVEYED BY
 PLOTTED BY
 NOTE BOOK NO.
 PLOT DATE
 AREAS CHECKED

ORIGINAL SURVEY BY DATE
 SURVEYED BY
 PLOTTED BY
 NOTE BOOK NO.
 PLOT DATE
 AREAS CHECKED

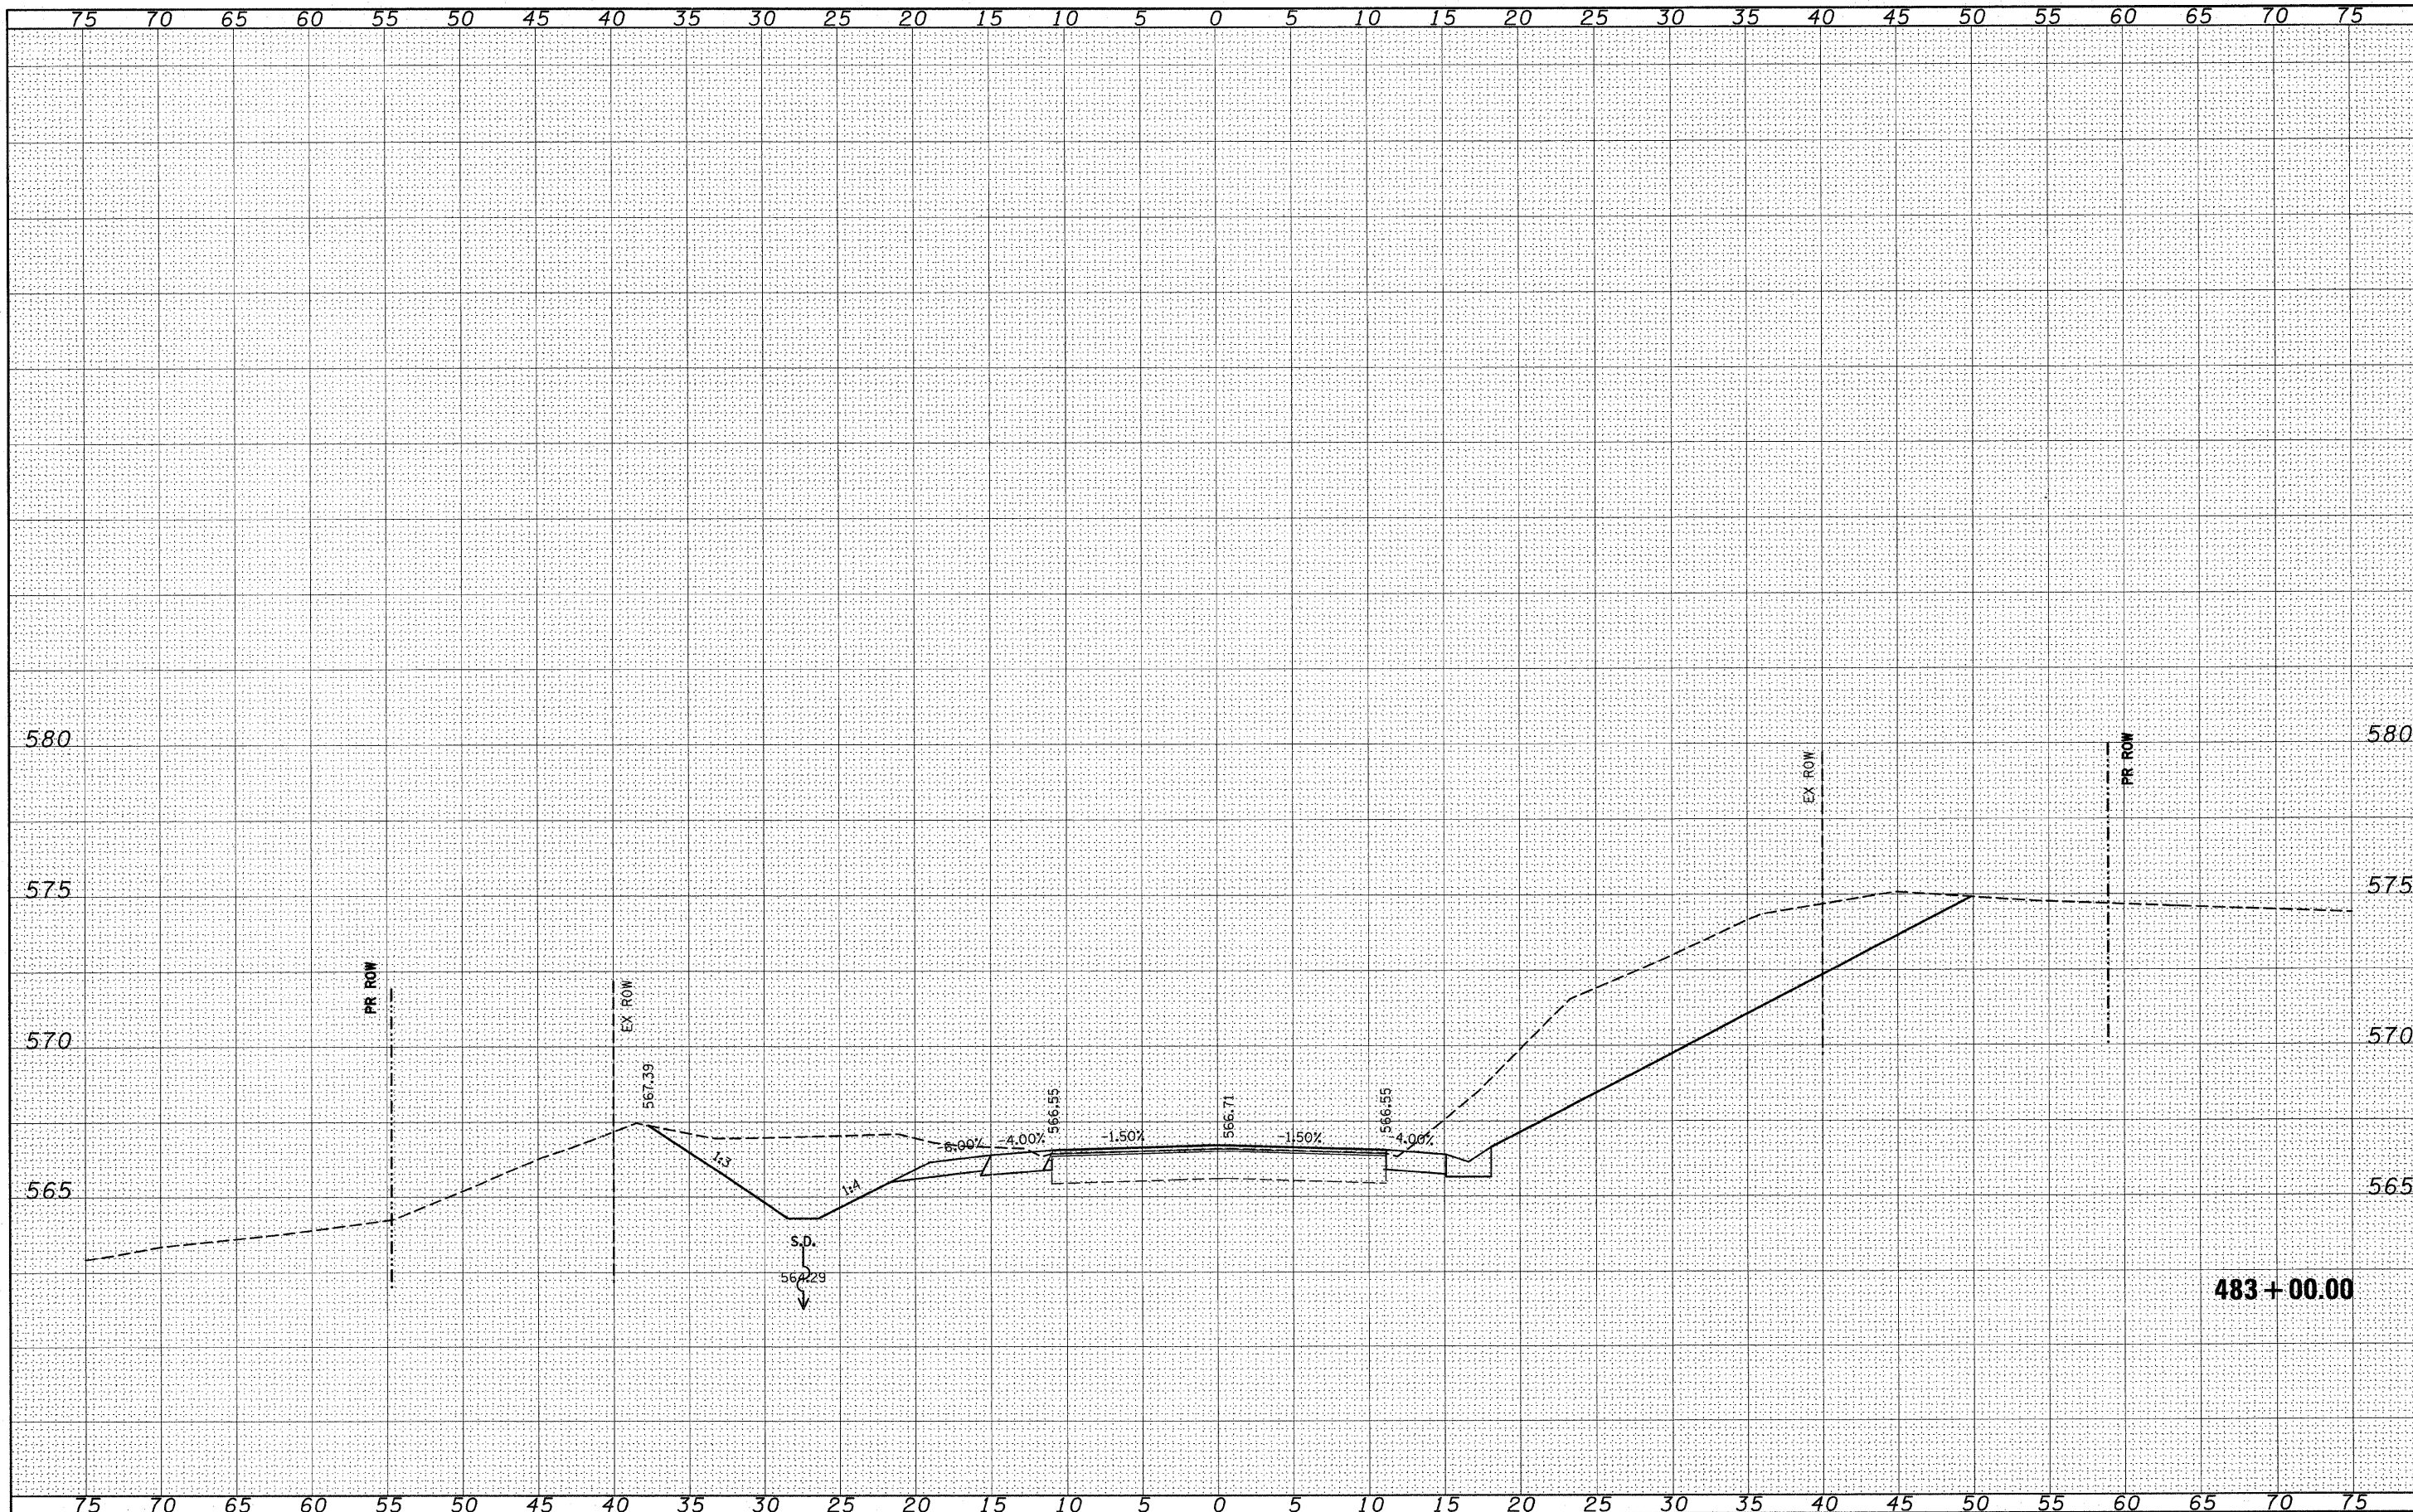

483+00.00

FILE NAME =
 #FILE#

USER NAME = #USER#
 DESIGNED -
 DRAWN -
 CHECKED -
 DATE -

REVISOR -
 REVISIONS -
 REVISIONS -
 REVISIONS -

STATE OF ILLINOIS
 DEPARTMENT OF TRANSPORTATION

158 CROSS SECTIONS
 SCALE: _____ SHEET NO. ___ OF ___ SHEETS STA. 483+00.00 TO STA. 483+00.00

F.A.P. RTE. 809 SECTION (133,134)RS-5, 135RS-6 COUNTY ST. CLAIR TOTAL SHEETS 762 SHEET NO. 515 CONTRACT NO. 76A47

(ILLINOIS) FED. AID PROJECT