


FINAL SURVEY NO.	SURVEYED	DATE
NOTE BOOK NO.	PLOTTED	BY
AREAS CHECKED	TEMPLATE	

ORIGINAL SURVEY NO.	SURVEYED	DATE
NOTE BOOK NO.	PLOTTED	BY
AREAS CHECKED	TEMPLATE	

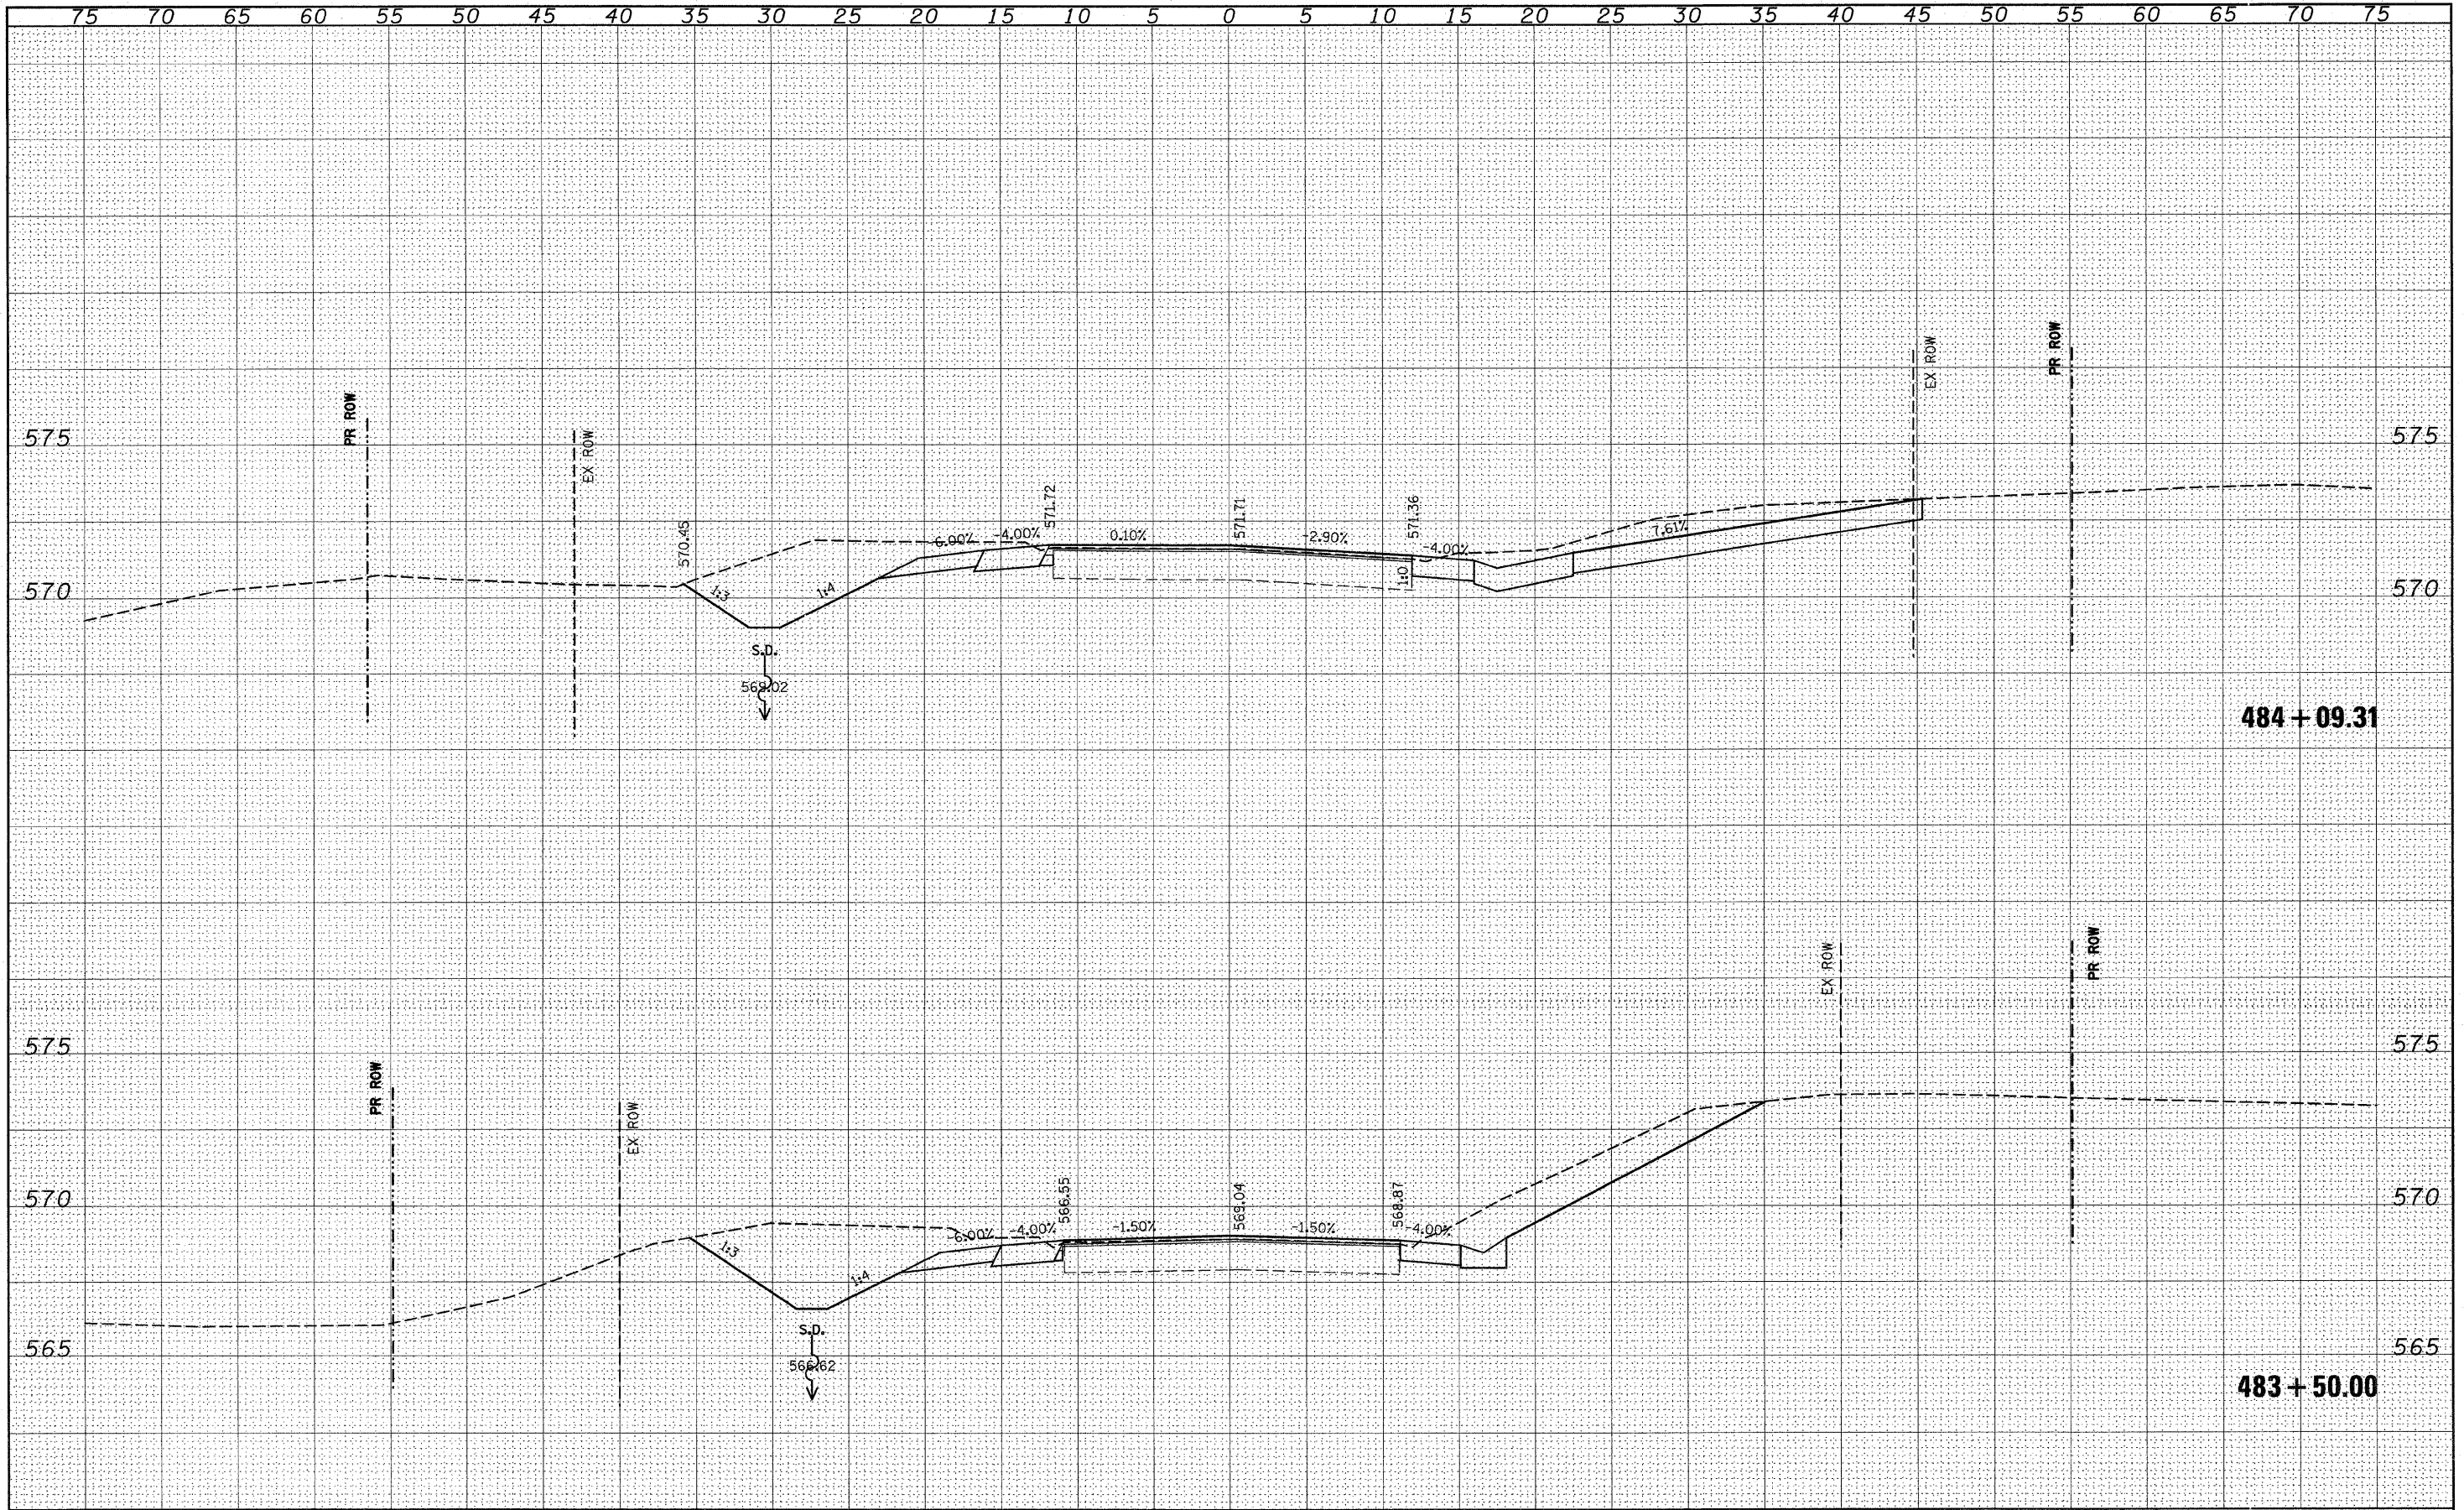

FILE NAME =	USER NAME = #USER#	DESIGNED -	REVISED -	STATE OF ILLINOIS DEPARTMENT OF TRANSPORTATION	158 CROSS SECTIONS SCALE: _____ SHEET NO. ___ OF ___ SHEETS STA. 483+50.00 TO STA. 484+09.31		F.A.P. RTE.	SECTION	COUNTY	TOTAL SHEETS	SHEET NO.
#FILE#		DRAWN -	REVISED -				809	(133,134)RS-5, 135RS-6	ST. CLAIR	762	516
PLOT SCALE = #SCALE#		CHECKED -	REVISED -				CONTRACT NO. 76A47				
PLOT DATE = #DATE#		DATE -	REVISED -				ILLINOIS FED. AID PROJECT				