


DATE _____ BY _____
 ORIGINAL SURVEY _____
 SURVEYED _____
 PLOTTED _____
 NOTE BOOK _____
 AREAS CHECKED _____
 NO. _____

DATE _____ BY _____
 ORIGINAL SURVEY _____
 SURVEYED _____
 PLOTTED _____
 NOTE BOOK _____
 AREAS CHECKED _____
 NO. _____

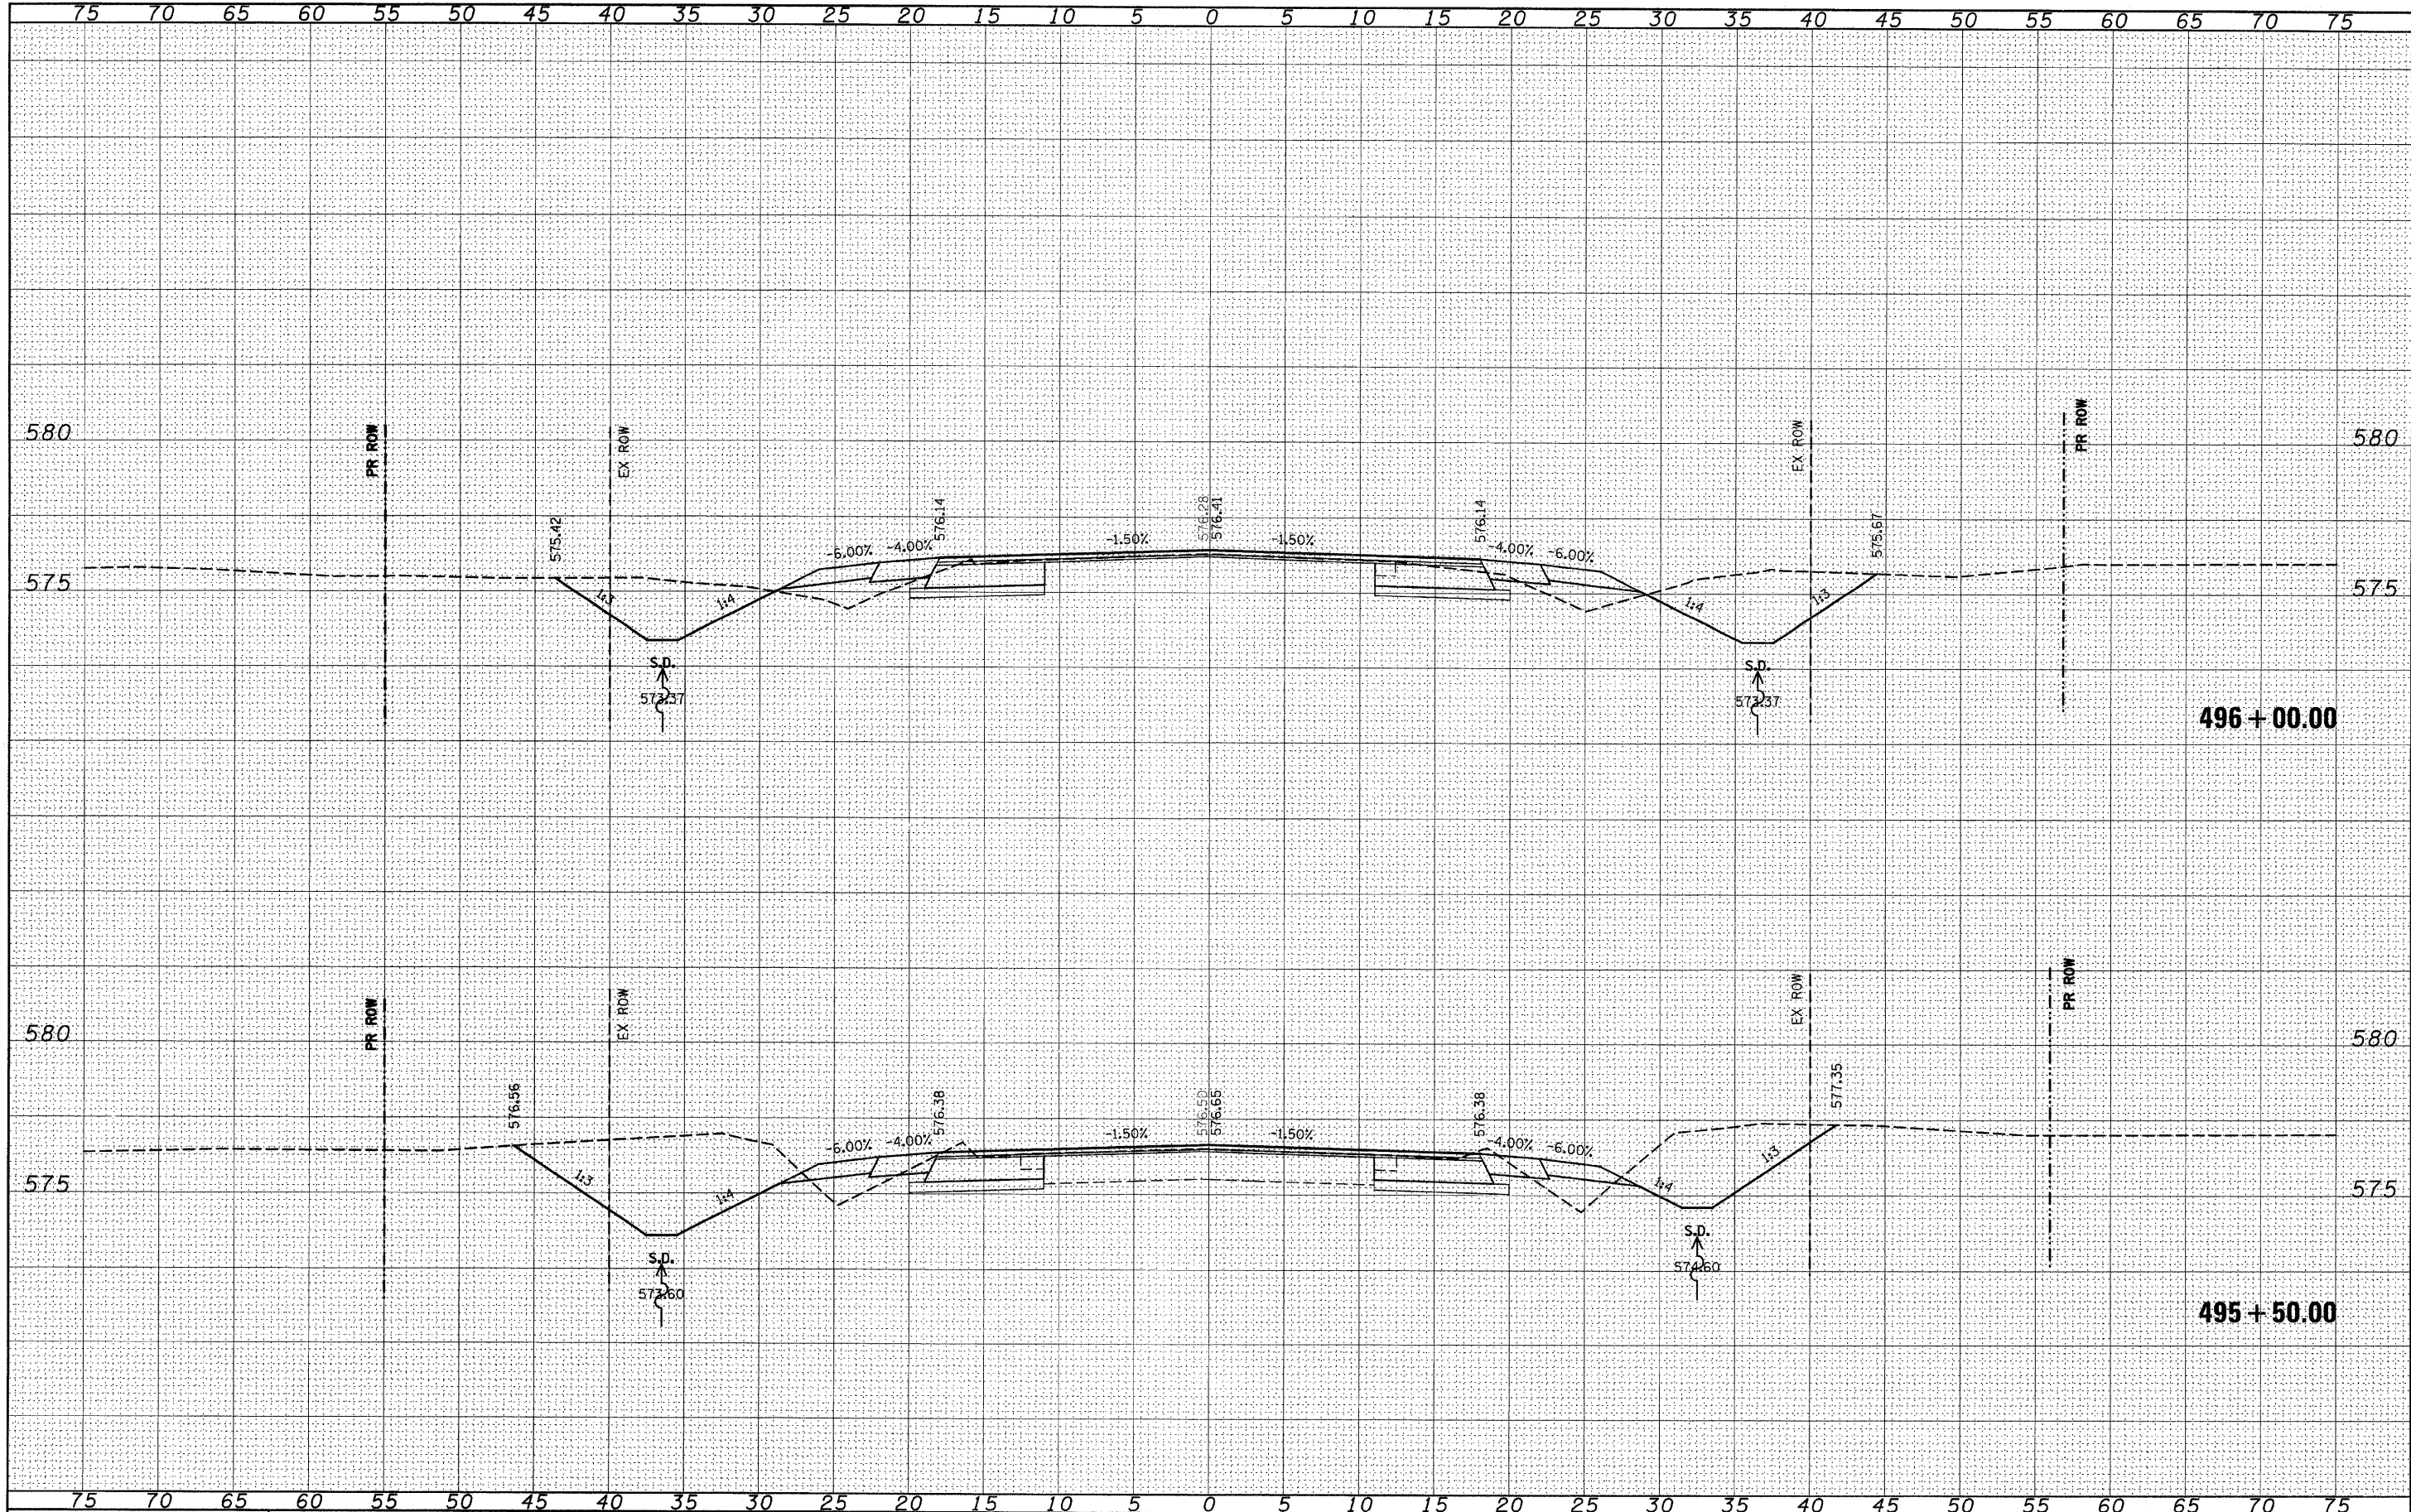

FILE NAME =	USER NAME = #USER#	DESIGNED -	REVISED -	STATE OF ILLINOIS DEPARTMENT OF TRANSPORTATION		IL 158		R.A.P.	SECTION	COUNTY	TOTAL SHEETS	SHEET NO.
#FILE#		DRAWN -	REVISED -			809	(133.134)RS-5, 135RS-6	ST. CLAIR	762	530		
		CHECKED -	REVISED -			CONTRACT NO. 76A47						
		DATE -	REVISED -			ILLINOIS FED. AID PROJECT						
PLOT SCALE = #SCALE#				SCALE: _____		SHEET NO. _____ OF _____ SHEETS		STA. 495+50.00 TO STA. 496+00.00				
PLOT DATE = #DATE#												