


DATE	
BY	
FINAL SURVEY	SURVEYED
NOTE BOOK	PLOTTED
NO.	DATE
	AREAS CHECKED

DATE	
BY	
ORIGINAL SURVEY	SURVEYED
NOTE BOOK	PLOTTED
NO.	DATE
	AREAS CHECKED

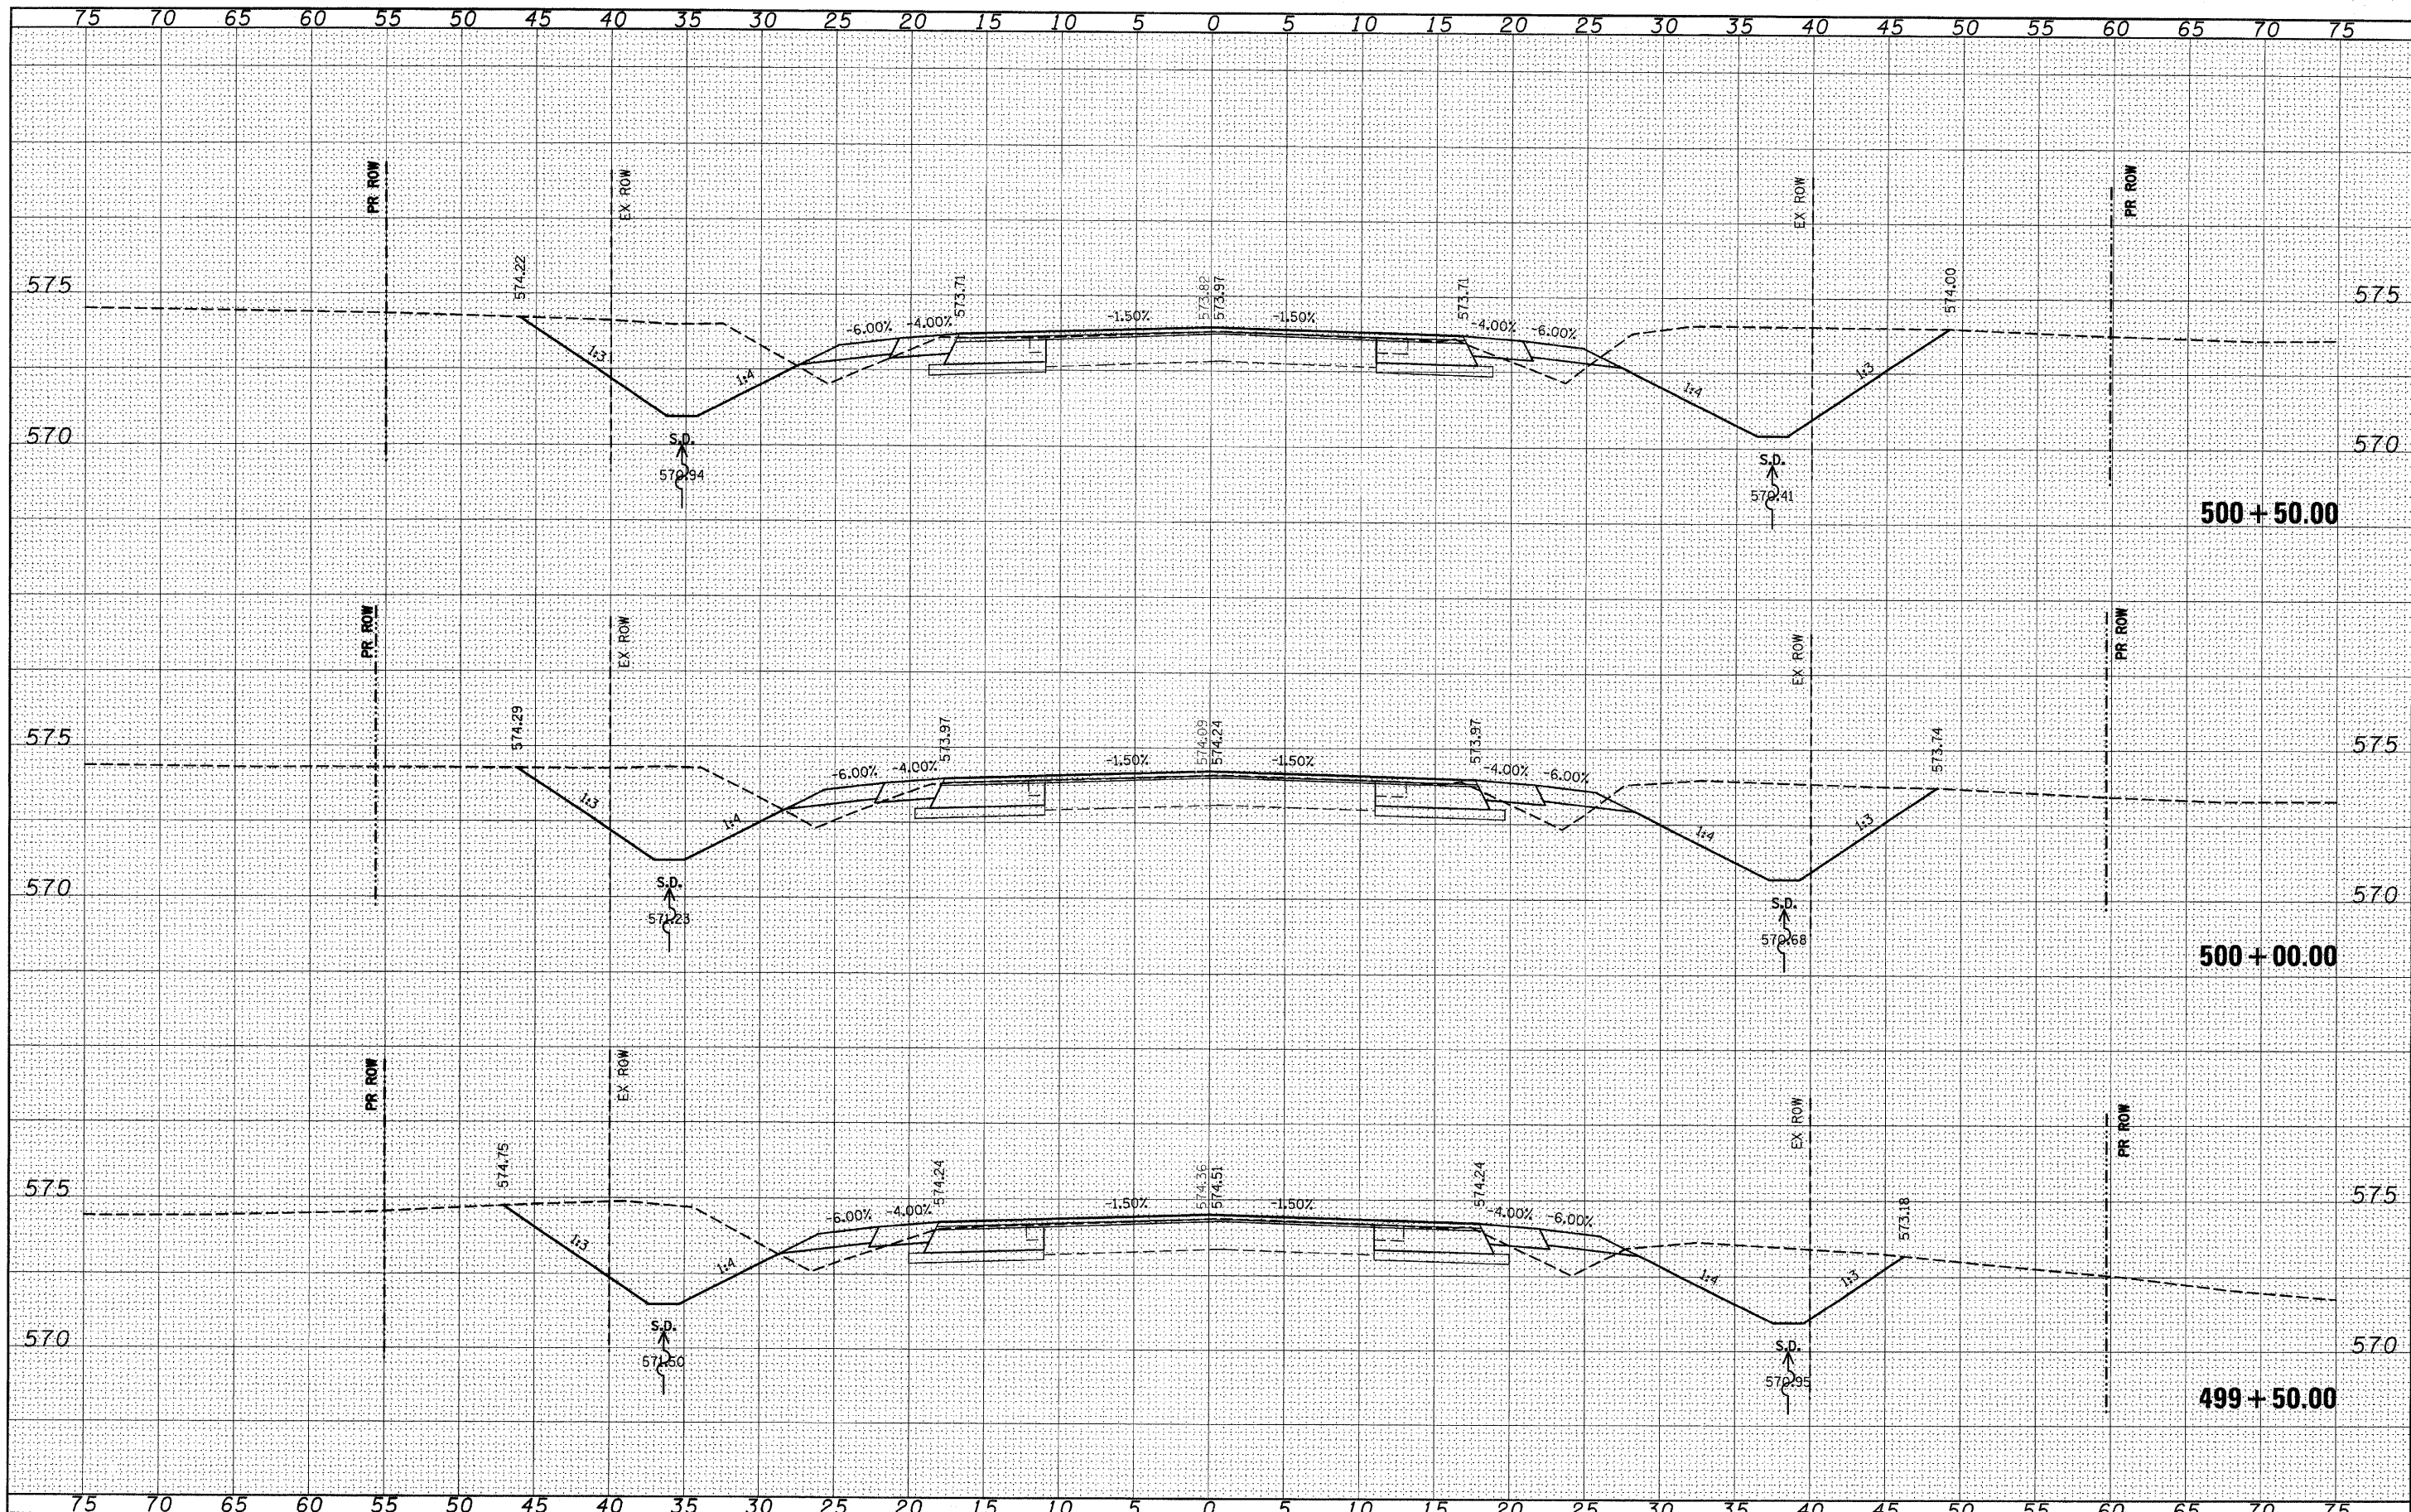

FILE NAME =	USER NAME = #USER#	DESIGNED -	REVISED -	STATE OF ILLINOIS DEPARTMENT OF TRANSPORTATION		IL 158		F.A.P. RTE.	SECTION	COUNTY	TOTAL SHEETS	SHEET NO.
#FILE#		DRAWN -	REVISED -					809	(133,134)RS-5, 135RS-6	ST. CLAIR	762	534
PLOT SCALE = #SCALE#		CHECKED -	REVISED -					CONTRACT NO. 76A47				
PLOT DATE = #DATE#		DATE -	REVISED -					[ILLINOIS] FED. AID PROJECT				
				SCALE: _____	SHEET NO. ____ OF ____ SHEETS	STA. 499+50.00 TO STA. 500+50.00						