


| | |
|---------------|--|
| DATE | |
| BY | |
| FINAL SURVEY | |
| SURVEYED | |
| PLOTTED | |
| NOTE BOOK | |
| AREAS CHECKED | |
| NO. | |

| | |
|-----------------|--|
| DATE | |
| BY | |
| ORIGINAL SURVEY | |
| SURVEYED | |
| PLOTTED | |
| NOTE BOOK | |
| AREAS CHECKED | |
| NO. | |

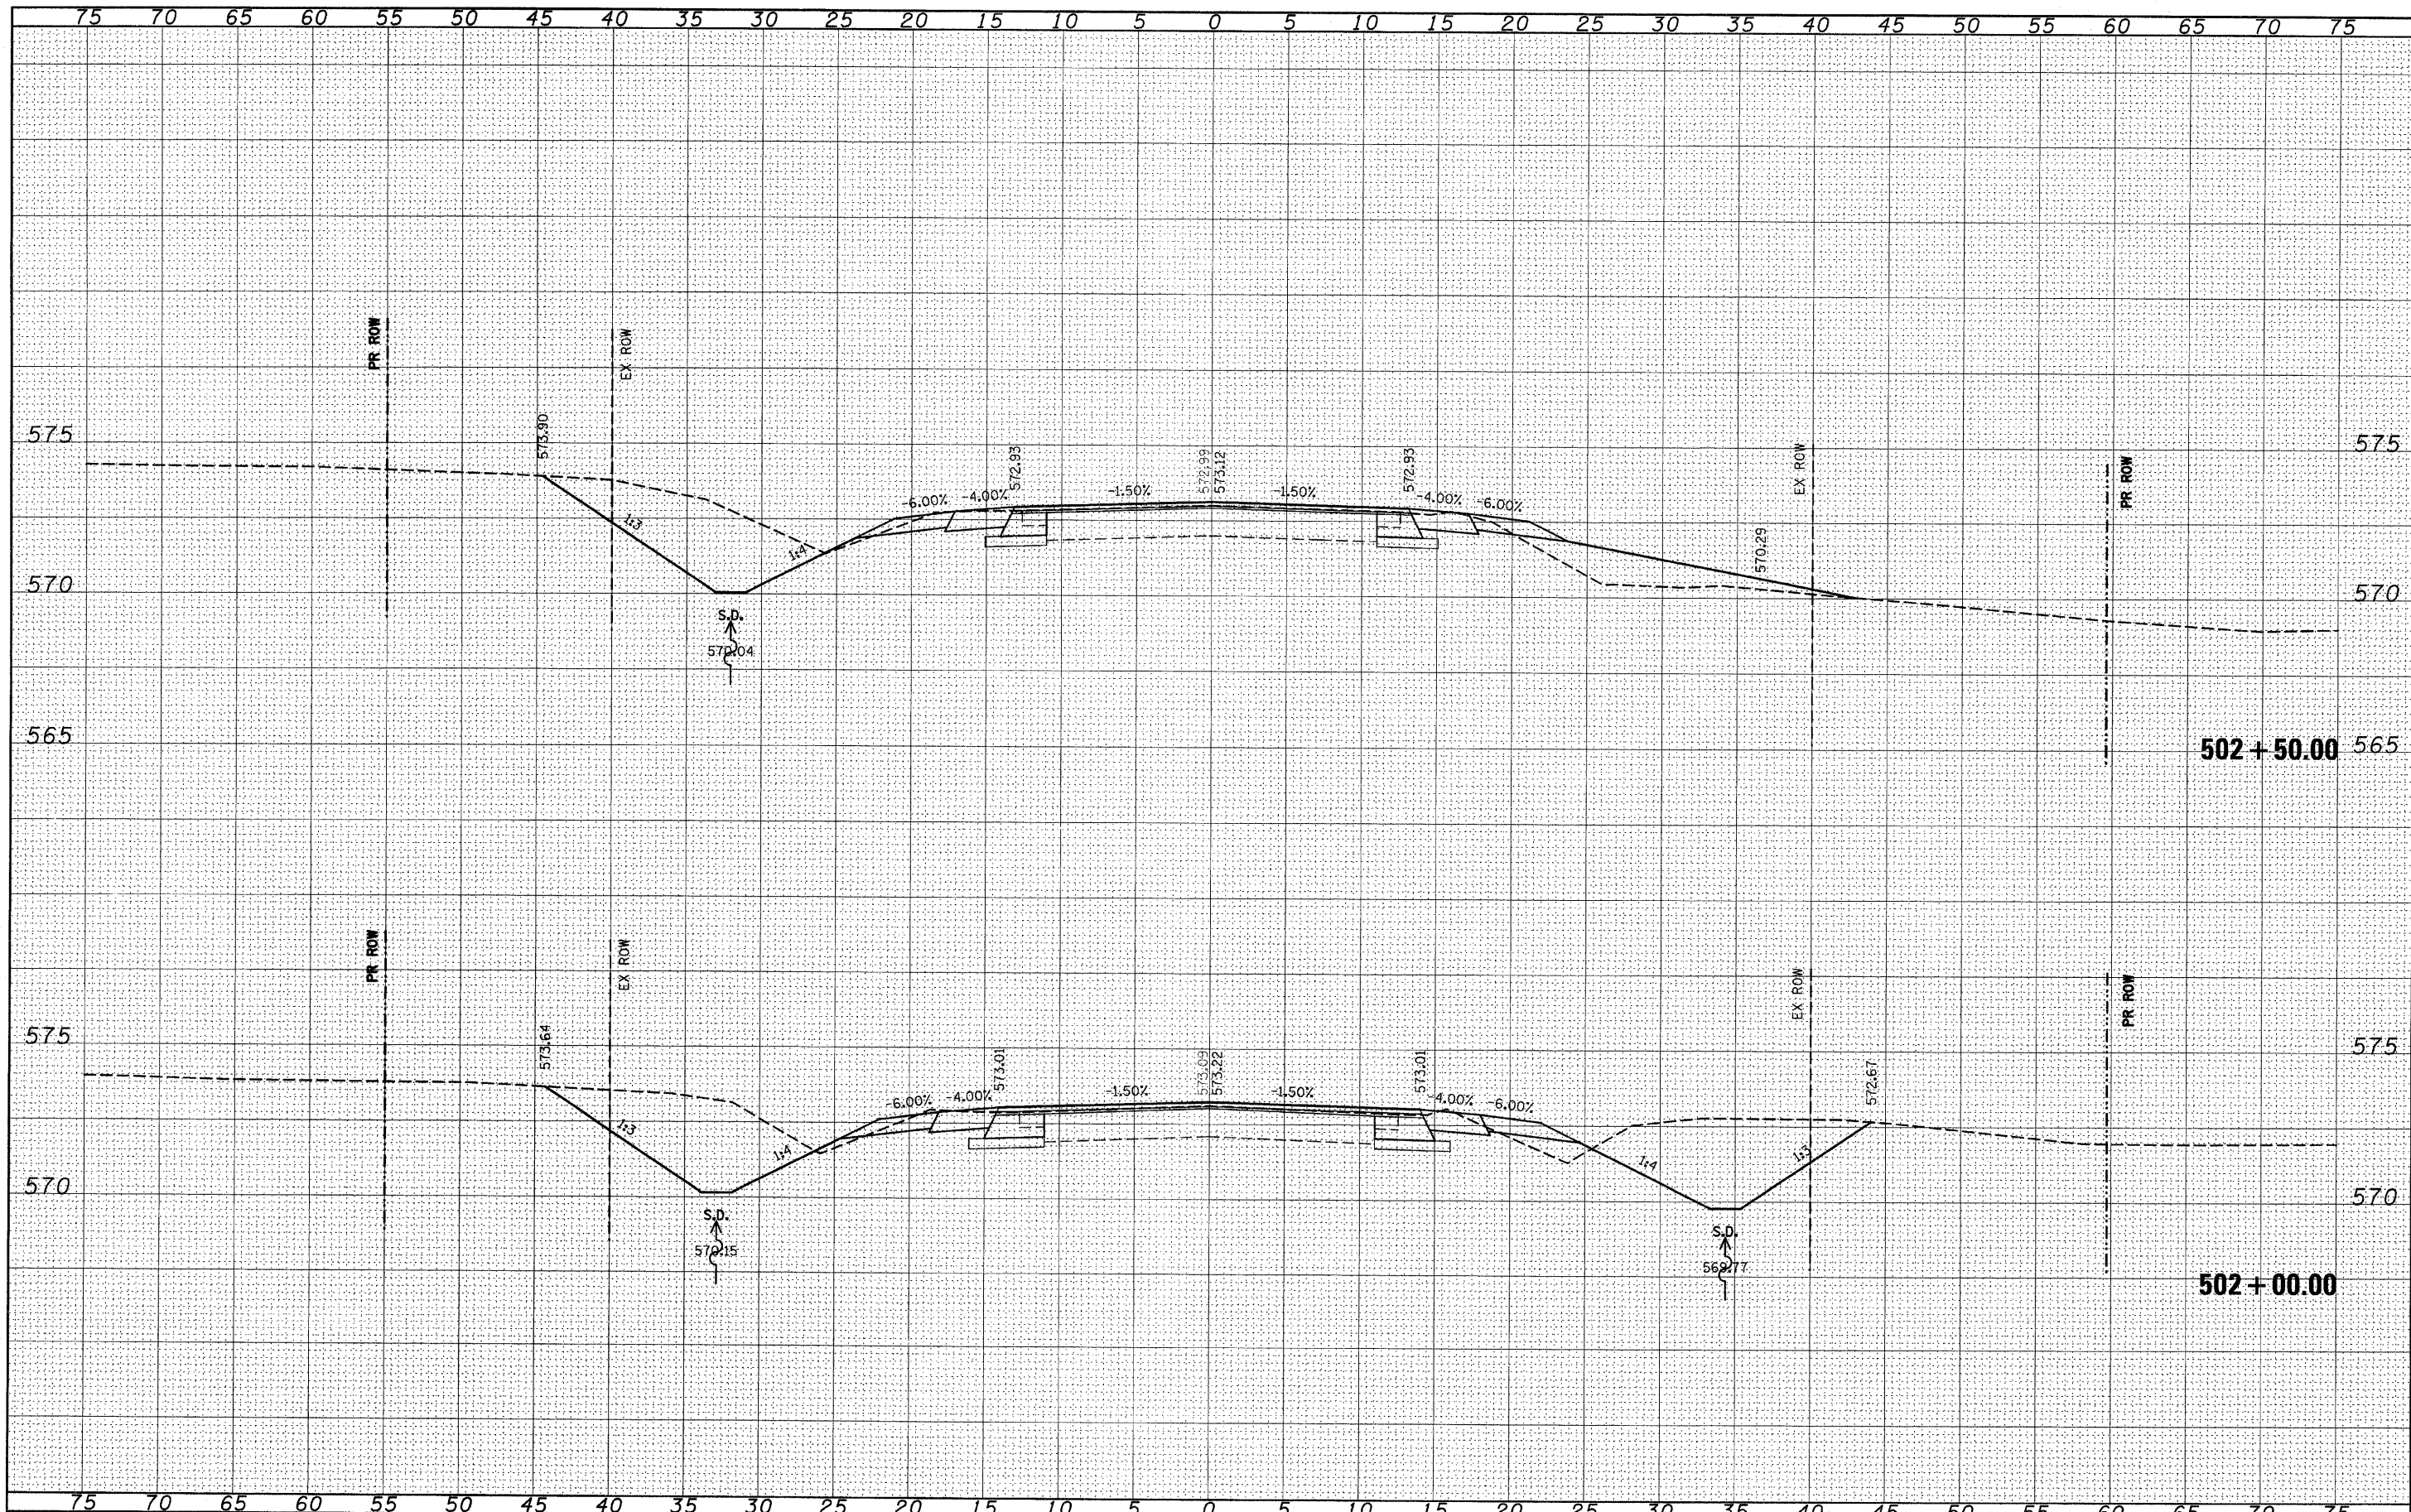

| | | | | | | | | | | | | |
|----------------------|--------------------|------------|-----------|---|--|-----------------------------|--|----------------------------------|------------------------|--------------------|--------------|-----------|
| FILE NAME = | USER NAME = #USER# | DESIGNED - | REVISED - | STATE OF ILLINOIS DEPARTMENT OF TRANSPORTATION | | IL 158 | | F.A.P. RTE. | SECTION | COUNTY | TOTAL SHEETS | SHEET NO. |
| #FILE# | | DRAWN - | REVISED - | | | | | 809 | (133,134)RS-5, 135RS-6 | ST. CLAIR | 762 | 536 |
| PLOT SCALE = #SCALE# | | CHECKED - | REVISED - | SCALE: _____ | | SHEET NO. ___ OF ___ SHEETS | | STA. 502+00.00 TO STA. 502+50.00 | | CONTRACT NO. 76A47 | | |
| PLOT DATE = #DATE# | | DATE - | REVISED - | ILLINOIS FED. AID PROJECT | | | | | | | | |