


DATE	BY
SURVEYED	PLOTTED
NOTE BOOK	TEMPLATE
NO.	AREAS CHECKED

DATE	BY
SURVEYED	PLOTTED
NOTE BOOK	TEMPLATE
NO.	AREAS CHECKED

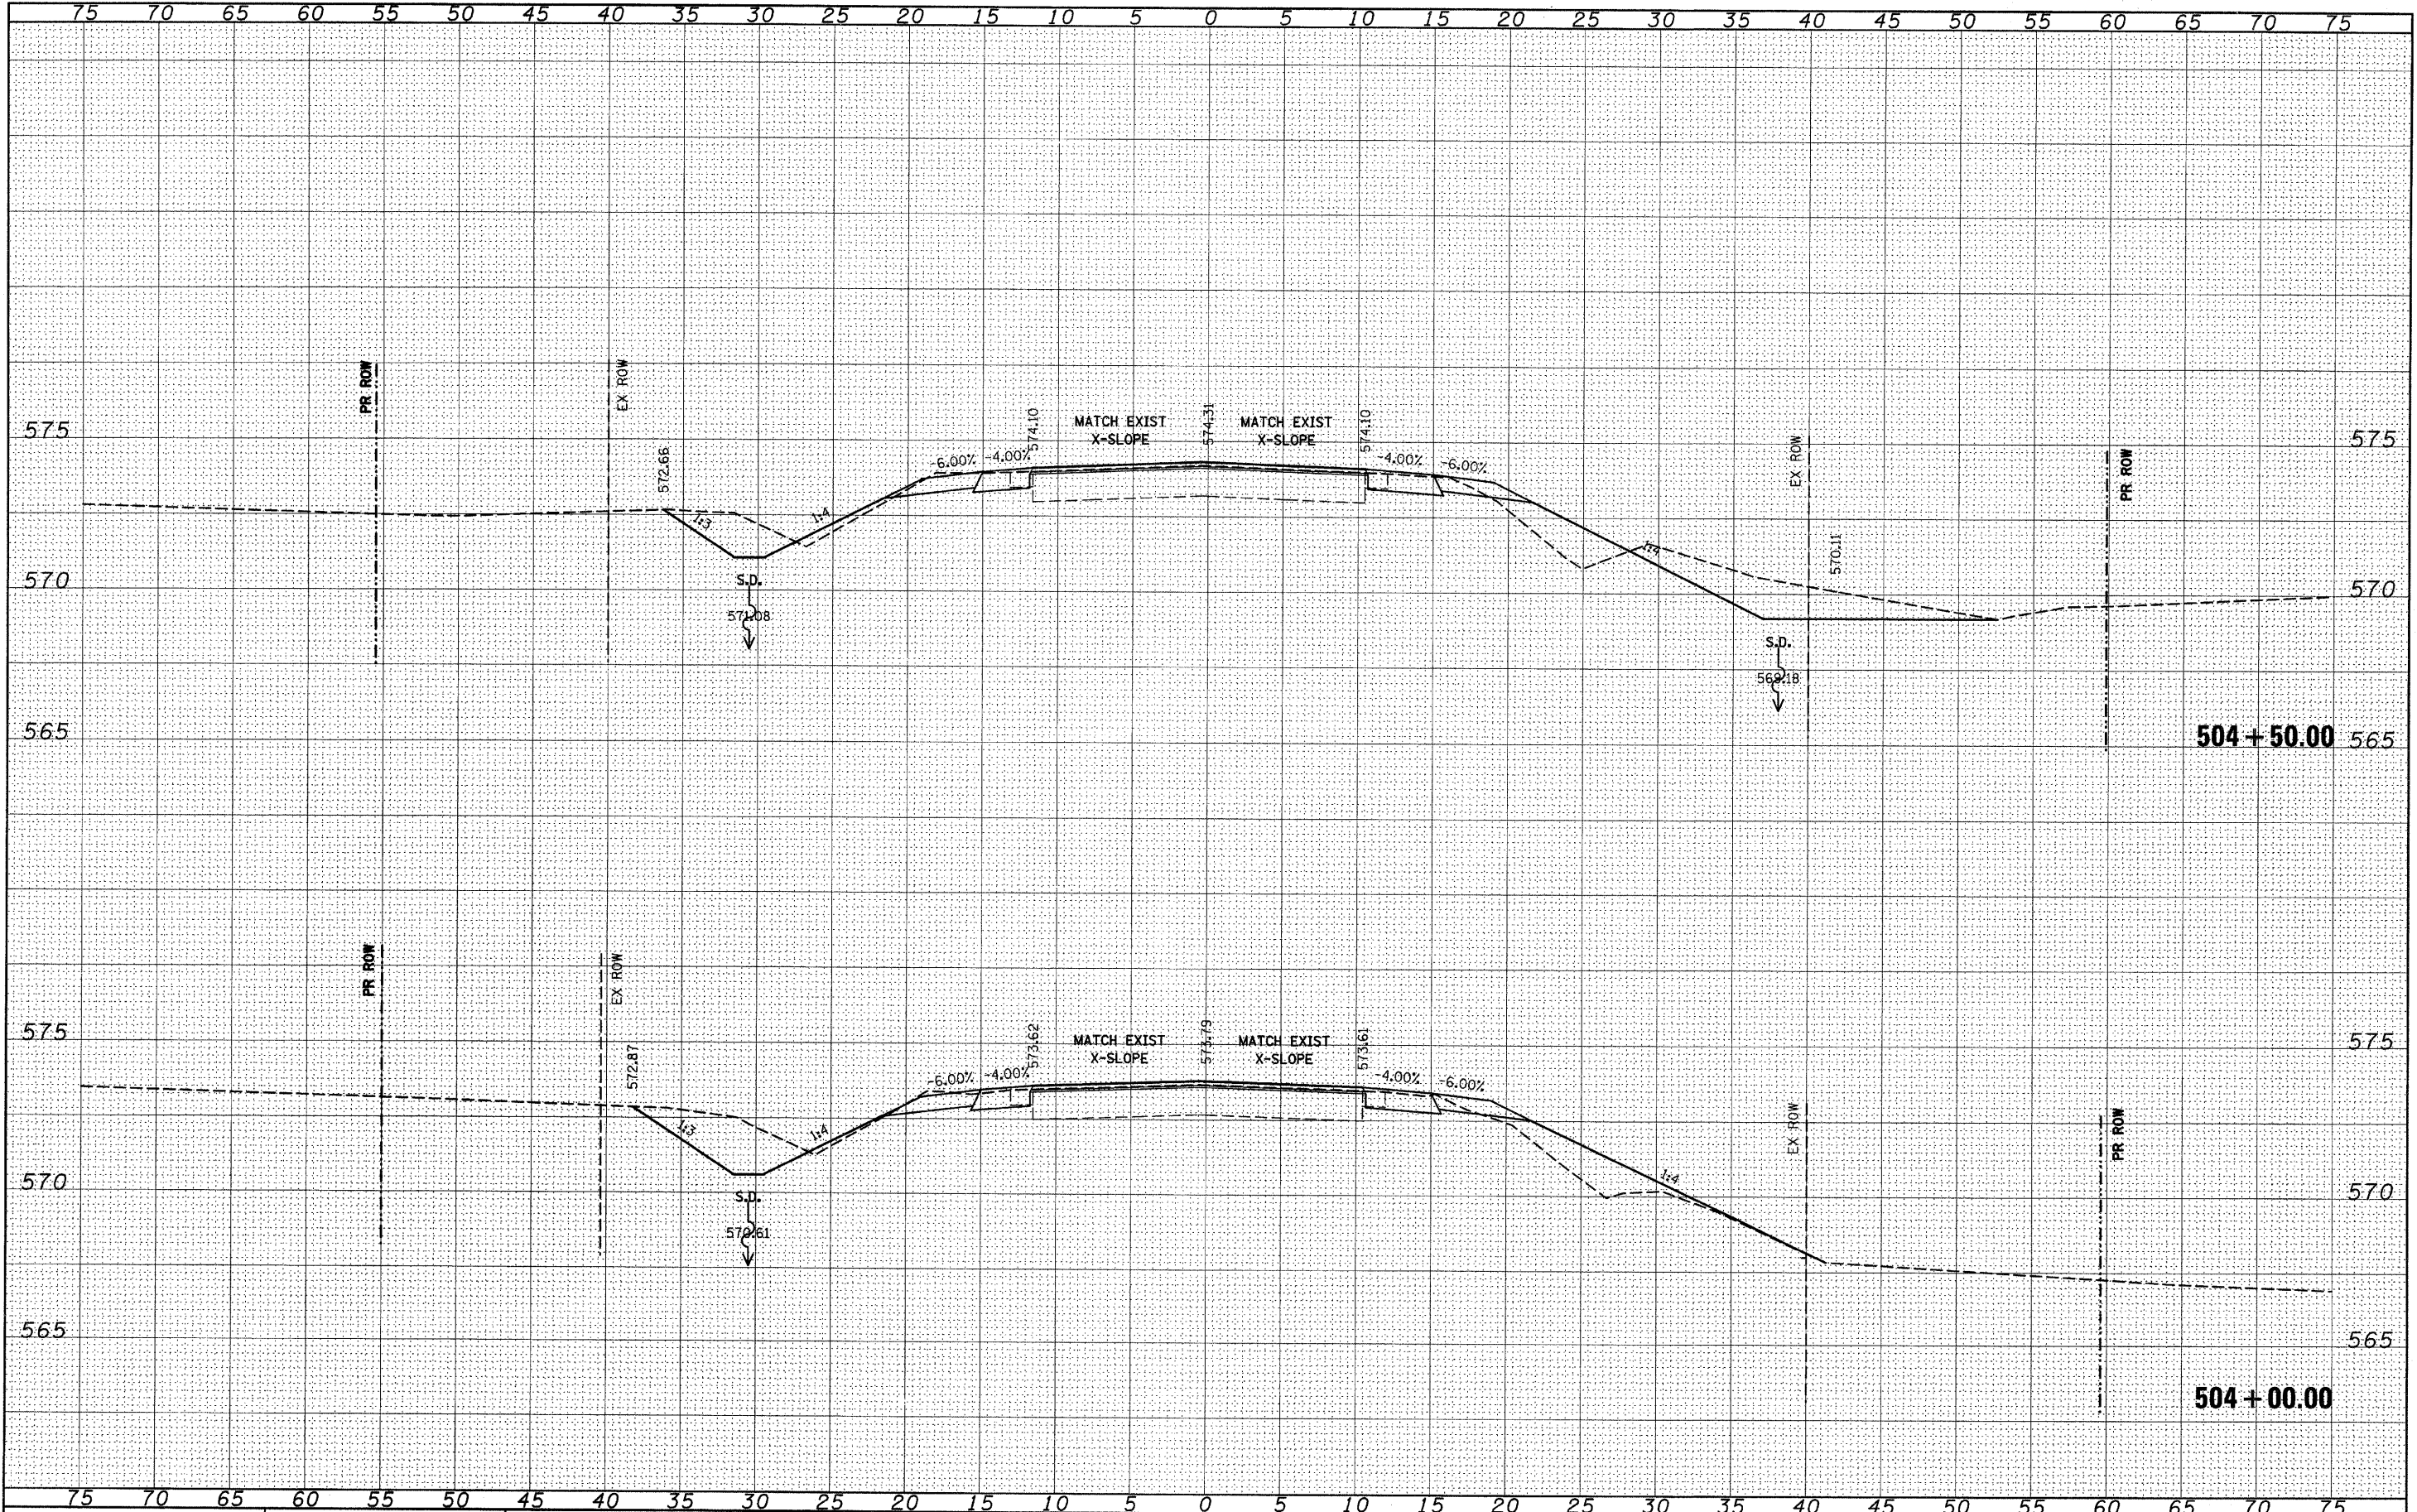

FILE NAME = #FILE#	USER NAME = #USER#	DESIGNED -	REVISED -	STATE OF ILLINOIS DEPARTMENT OF TRANSPORTATION IL 158 SCALE: _____ SHEET NO. ___ OF ___ SHEETS STA. 504+00.00 TO STA. 504+50.00	F.A.P. RTE. 809	SECTION (133,134)RS-5, 135RS-6	COUNTY ST. CLAIR	TOTAL SHEETS 762	SHEET NO. 539
		DRAWN -	REVISED -		CONTRACT NO. 76A47				
		CHECKED -	REVISED -		[ILLINOIS] FED. AID PROJECT				
		DATE -	REVISED -						