


BY	DATE
SURVEYED	
PLOTTED	
NOTE BOOK	
AREAS	
CHECKED	
NO.	

BY	DATE
SURVEYED	
PLOTTED	
NOTE BOOK	
AREAS	
CHECKED	
NO.	

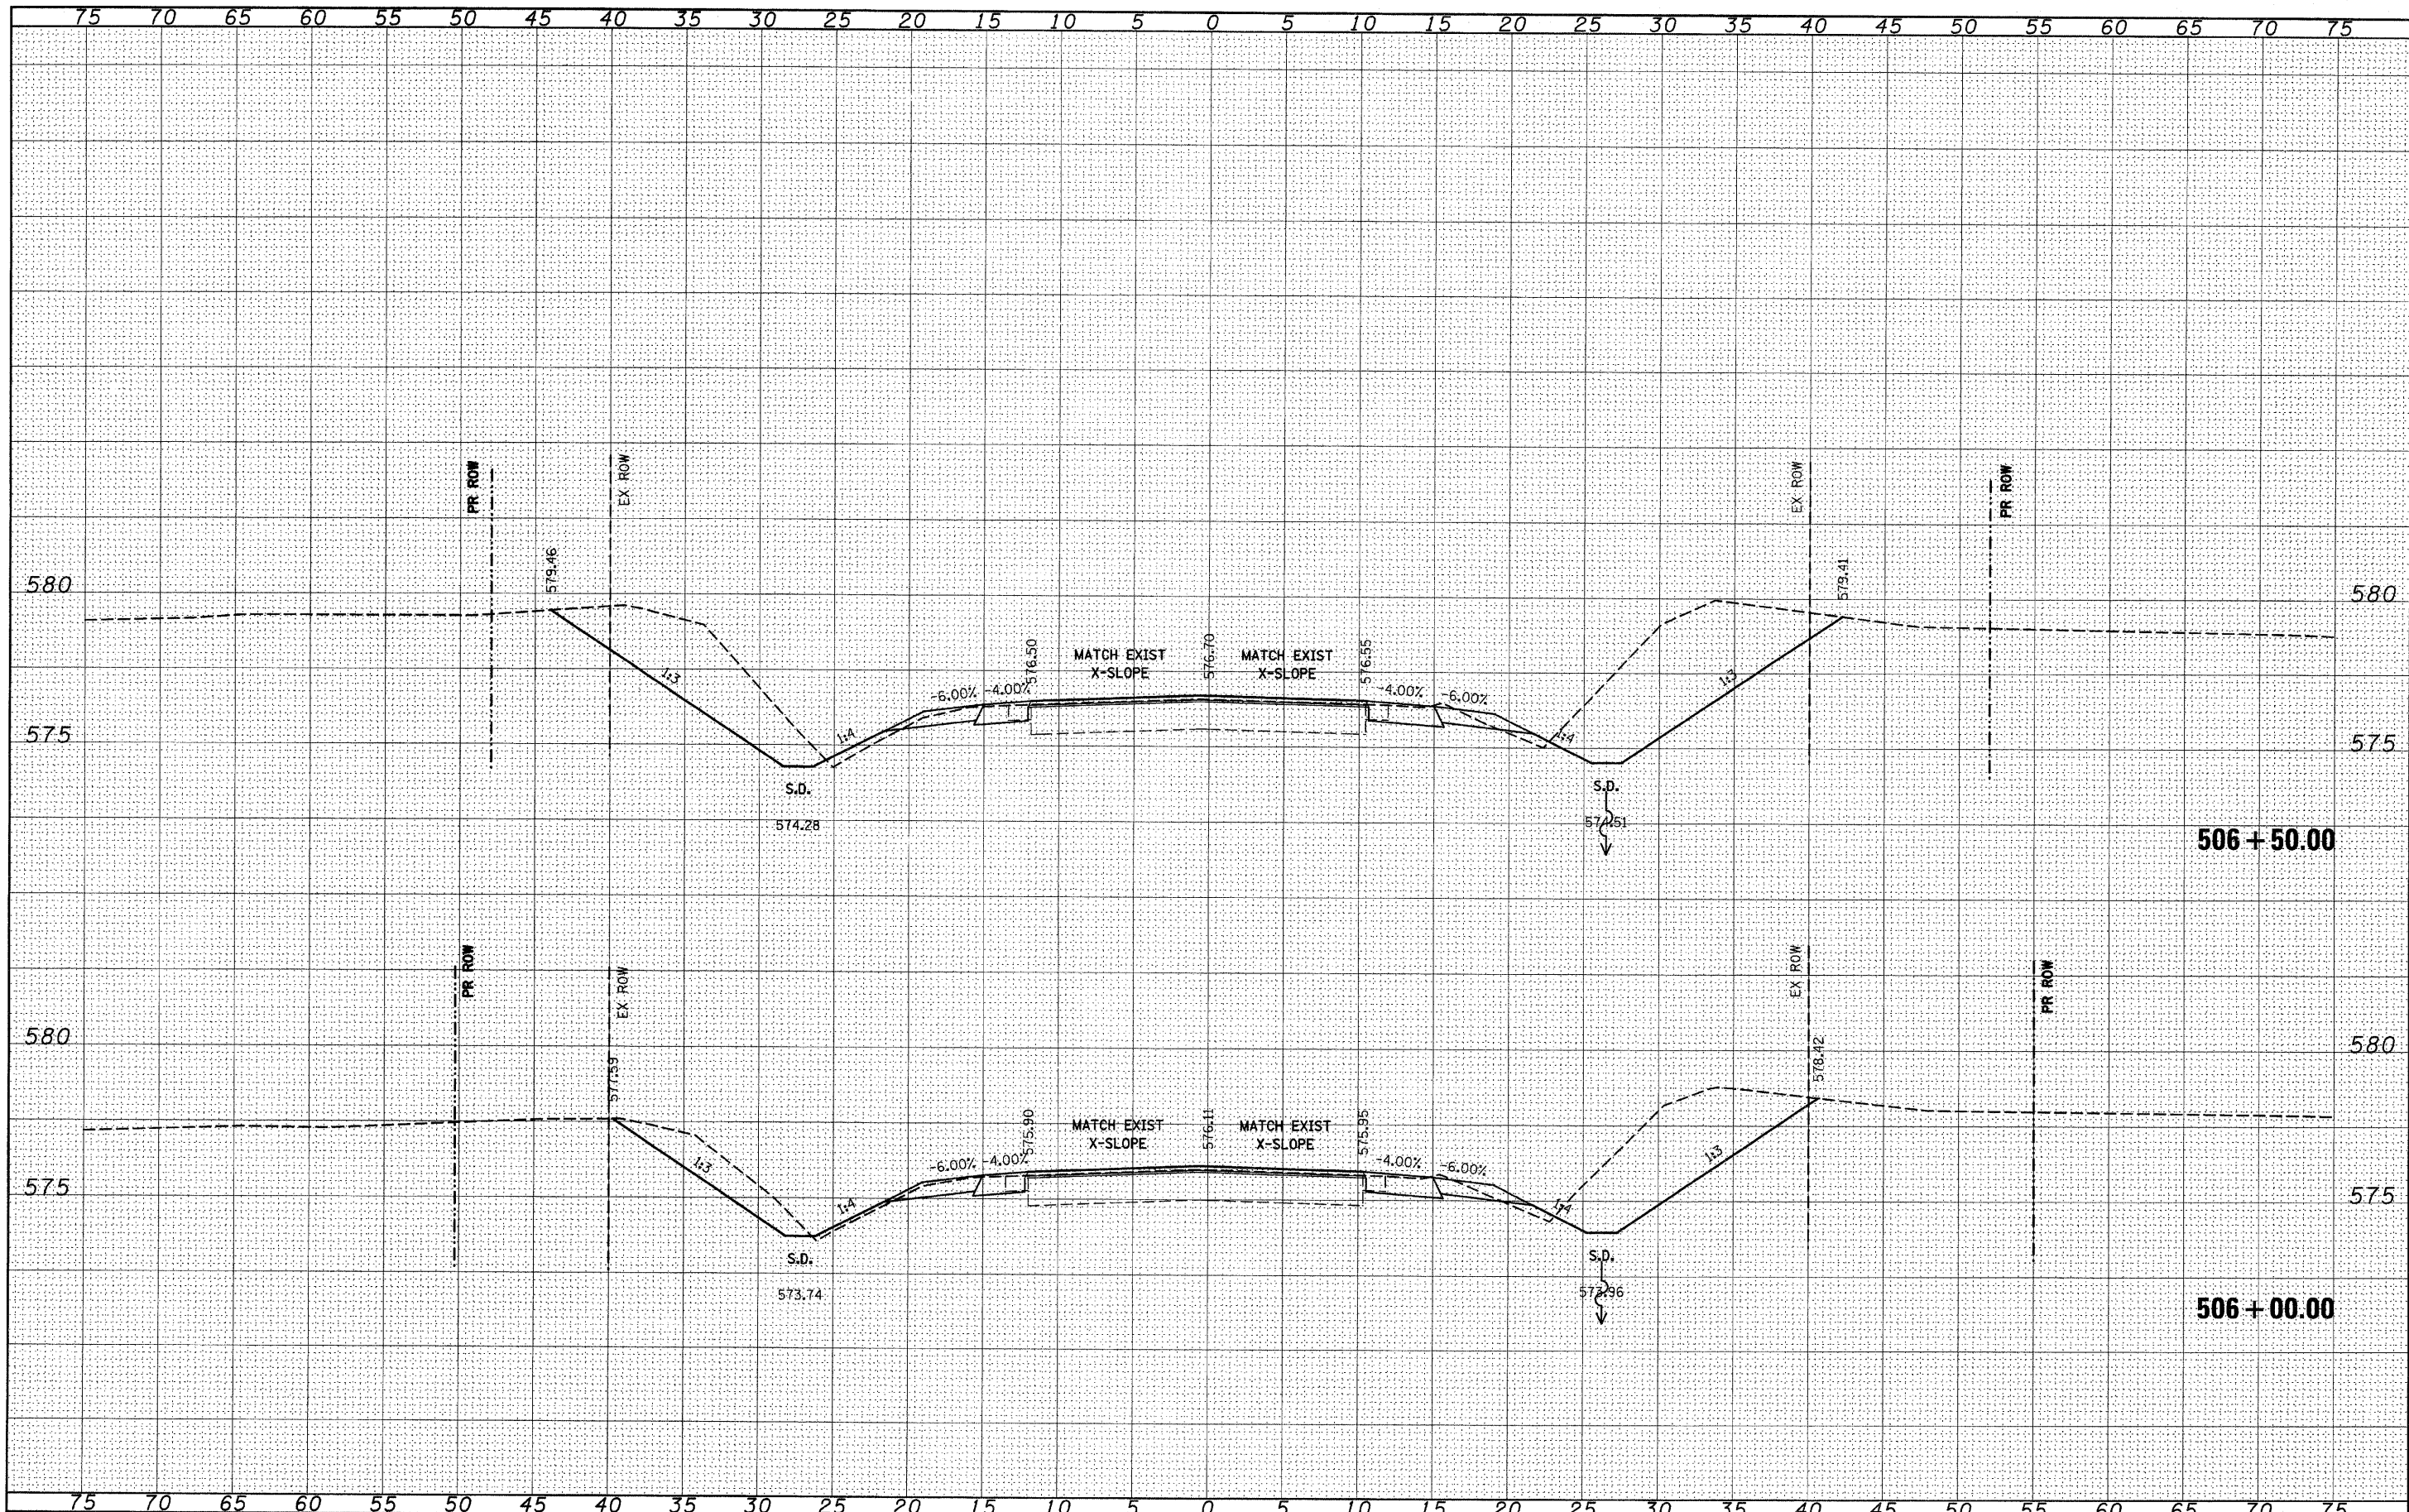

FILE NAME =
#FILEL*

USER NAME = \$USER*	DESIGNED -	REVISD -
	DRAWN -	REVISD -
PLOT SCALE = \$SCALE*	CHECKED -	REVISD -
PLOT DATE = \$DATE*	DATE -	REVISD -

STATE OF ILLINOIS
DEPARTMENT OF TRANSPORTATION

IL 158

SCALE: _____ SHEET NO. ___ OF ___ SHEETS STA. 506+00.00 TO STA. 506+50.00

F.A.P. RTE.	SECTION	COUNTY	TOTAL SHEETS	SHEET NO.
809	(133,134)RS-5, 135RS-6	ST. CLAIR	762	541
CONTRACT NO. 76A47				
[ILLINOIS] FED. AID PROJECT				