


DATE _____ BY _____
 SURVEYED _____ PLOTTED _____
 NOTE BOOK _____ AREAS CHECKED _____
 NO. _____

DATE _____ BY _____
 SURVEYED _____ PLOTTED _____
 NOTE BOOK _____ AREAS CHECKED _____
 NO. _____

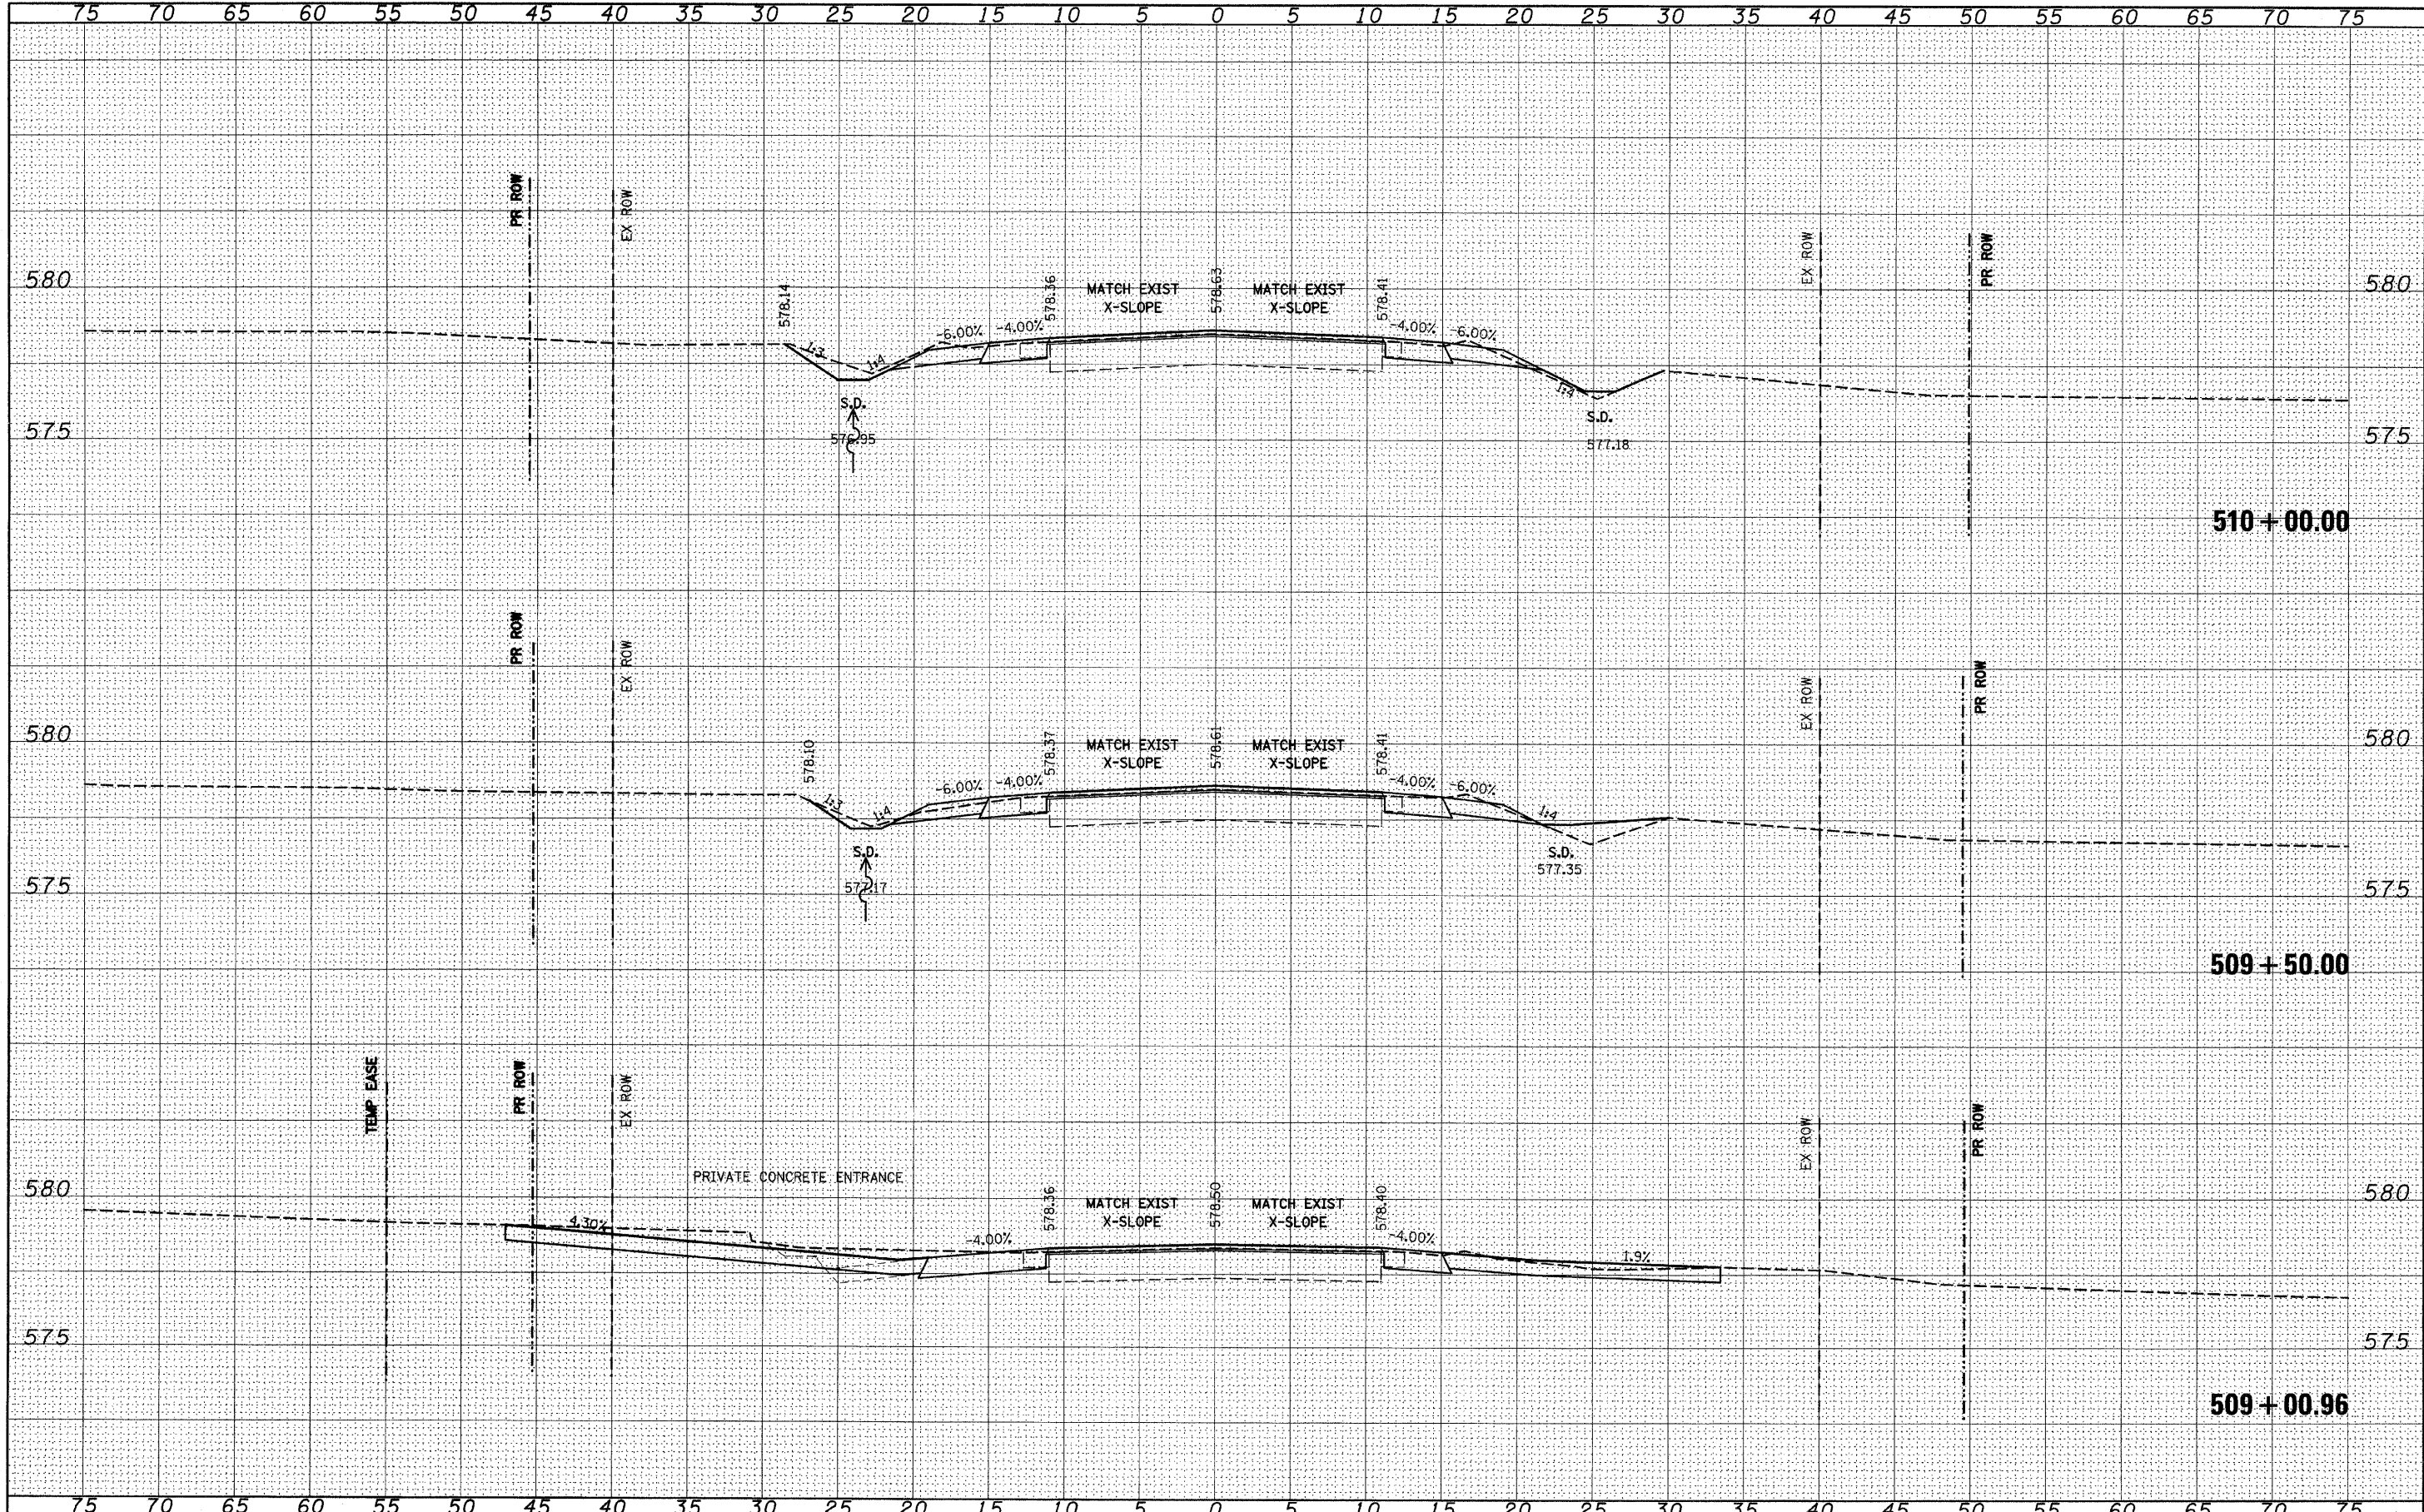

FILE NAME =	USER NAME = @USER*	DESIGNED -	REVISED -	STATE OF ILLINOIS DEPARTMENT OF TRANSPORTATION	IL 158	F.A.P. RTE.	SECTION	COUNTY	TOTAL SHEETS	SHEET NO.	
#FILE#		DRAWN -	REVISED -			809	(133,134)RS-5, 135RS-6	ST. CLAIR	762	544	
PLOT SCALE = #SCALE*		CHECKED -	REVISED -			CONTRACT NO. 76A47					
PLOT DATE = #DATE*		DATE -	REVISED -			[ILLINOIS] FED. AID PROJECT					

SCALE: _____ SHEET NO. ___ OF ___ SHEETS STA. 509+00.96 TO STA. 510+00.00