


DATE _____
 BY _____
 SURVEYED _____
 PLOTTED _____
 NOTE BOOK _____
 AREAS CHECKED _____

DATE _____
 BY _____
 ORIGINAL SURVEY _____
 PLOTTED _____
 NOTE BOOK _____
 AREAS CHECKED _____

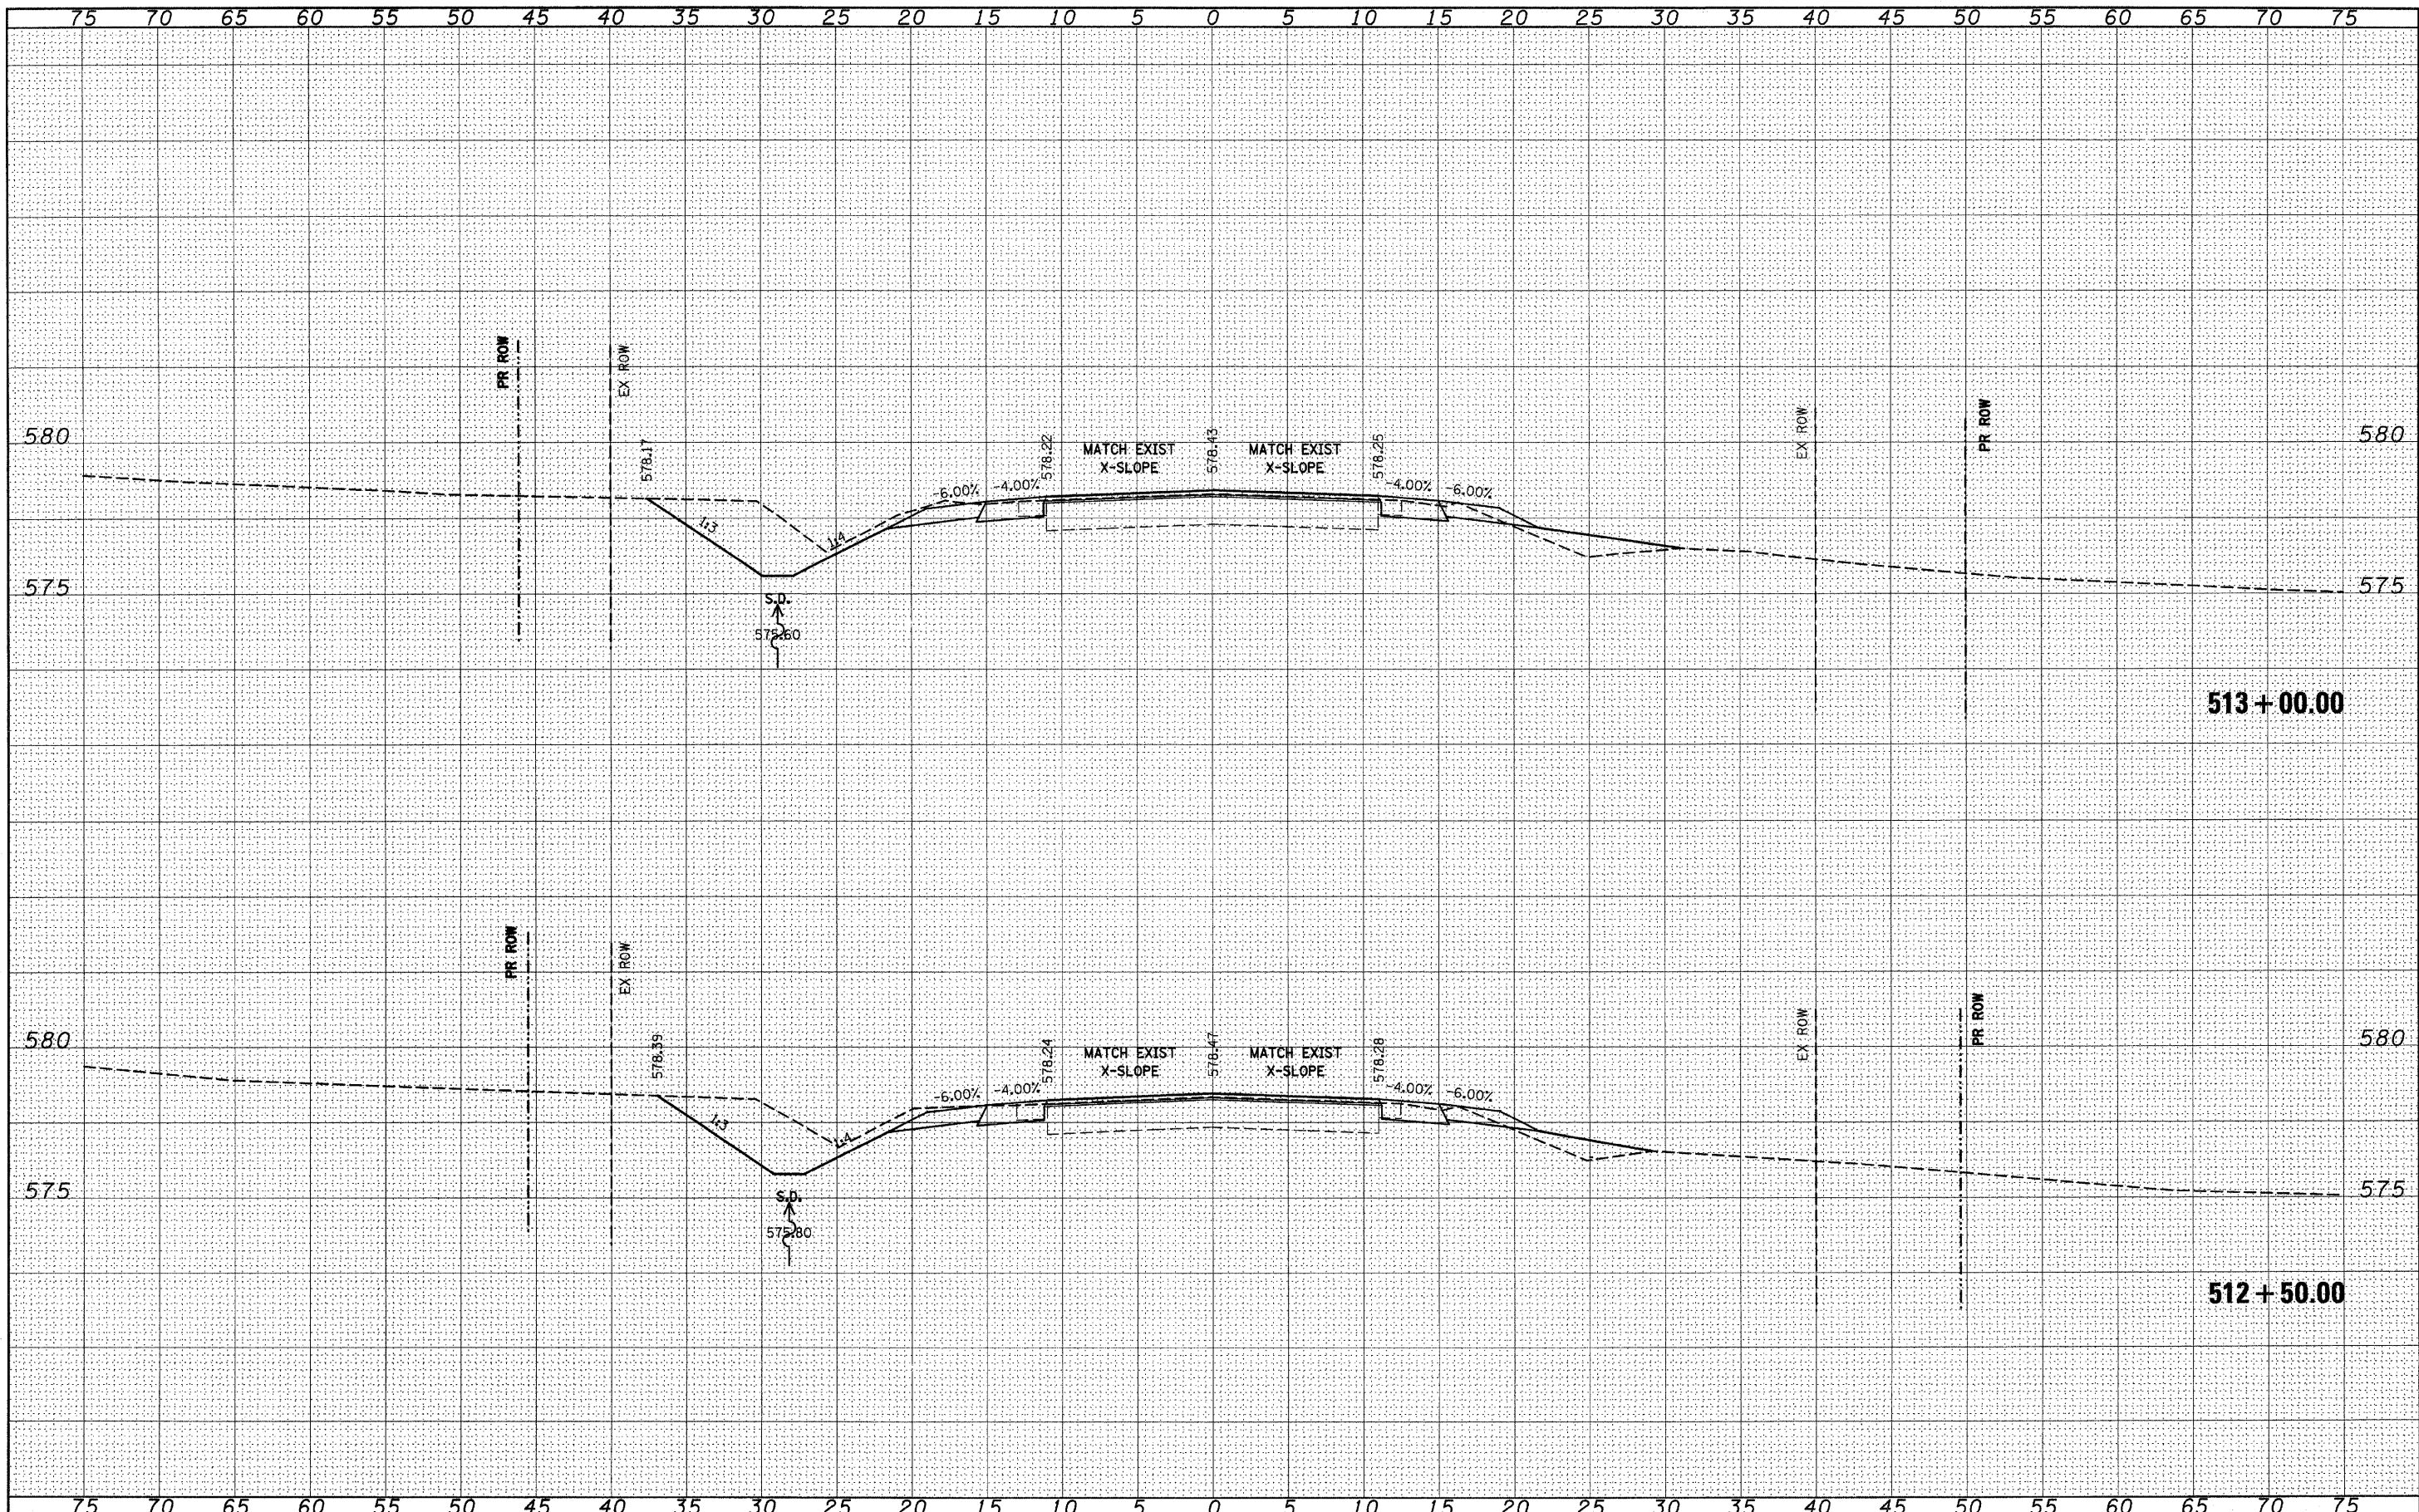

FILE NAME =	USER NAME = #USER#	DESIGNED -	REVISED -	STATE OF ILLINOIS DEPARTMENT OF TRANSPORTATION	IL 158	F.A.P. SECTION COUNTY TOTAL SHEET SHEET NO. RTE. (133,134)RS-5, 135RS-6 ST. CLAIR 762 547 809 CONTRACT NO. 76A47
#FILE#		DRAWN -	REVISED -			
		CHECKED -	REVISED -			
		DATE -	REVISED -			
PLOT SCALE = #SCALE#				SCALE: _____	SHEET NO. ___ OF ___ SHEETS	STA. 512+50.00 TO STA. 513+00.00
PLOT DATE = #DATE#				ILLINOIS FED. AID PROJECT		