


DATE _____ BY _____
 SURVEYED _____ PLOTTED _____
 NOTE BOOK _____ DATE _____
 NO. _____ AREAS CHECKED _____

DATE _____ BY _____
 SURVEYED _____ PLOTTED _____
 NOTE BOOK _____ DATE _____
 NO. _____ AREAS CHECKED _____

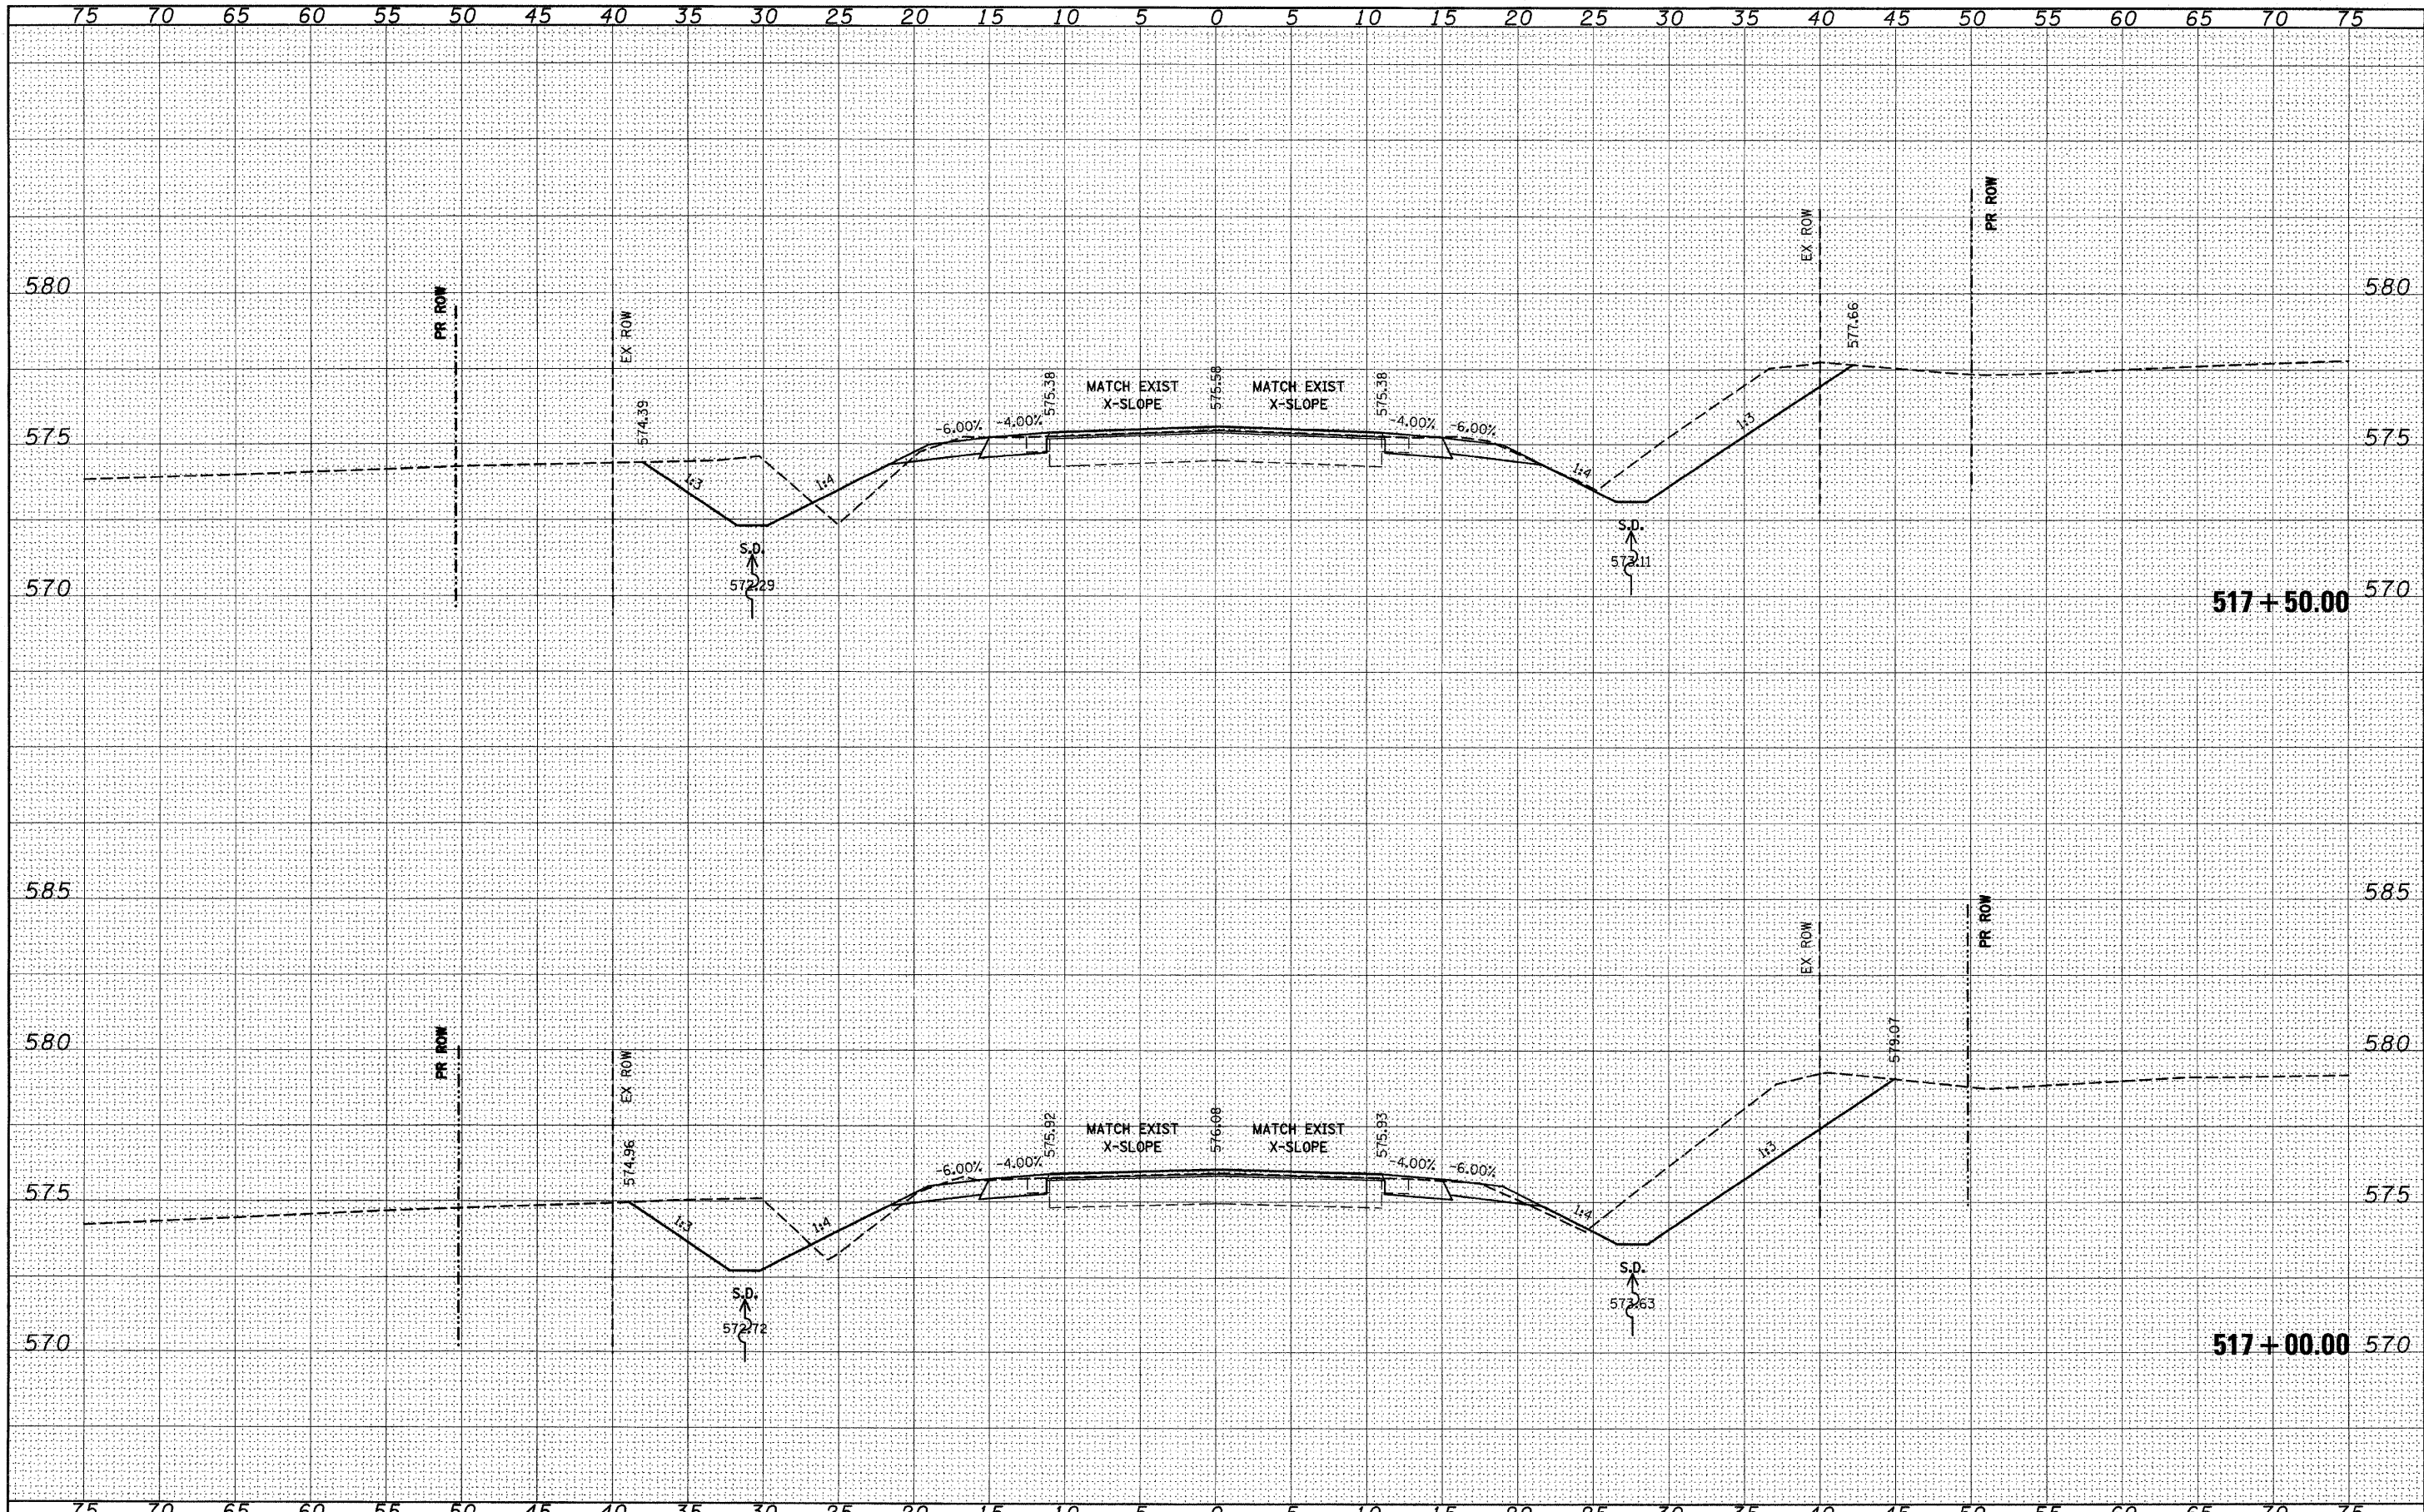

FILE NAME =	USER NAME = #USER#	DESIGNED -	REVISED -	STATE OF ILLINOIS DEPARTMENT OF TRANSPORTATION		IL 158		F.A.P. RTE.	SECTION	COUNTY	TOTAL SHEETS	SHEET NO.
#FILE#		DRAWN -	REVISED -			SCALE: _____	SHEET NO. ___ OF ___ SHEETS	STA. 517+00.00 TO STA. 517+50.00	809	(133,134)RS-5, 135RS-6	ST. CLAIR	762
		PLOT SCALE = #SCALE#	CHECKED -	REVISED -					CONTRACT NO. 76A47			
		PLOT DATE = #DATE#	DATE -	REVISED -					ILLINOIS FED. AID PROJECT			