


BY: _____ DATE: _____
 FINAL SURVEY SHOWN
 SURVEY PLOTTED
 NOTE BOOK DATE
 AREAS AREAS
 NO. CHECKED

BY: _____ DATE: _____
 ORIGINAL SURVEY SHOWN
 SURVEY PLOTTED
 NOTE BOOK DATE
 AREAS AREAS
 NO. CHECKED

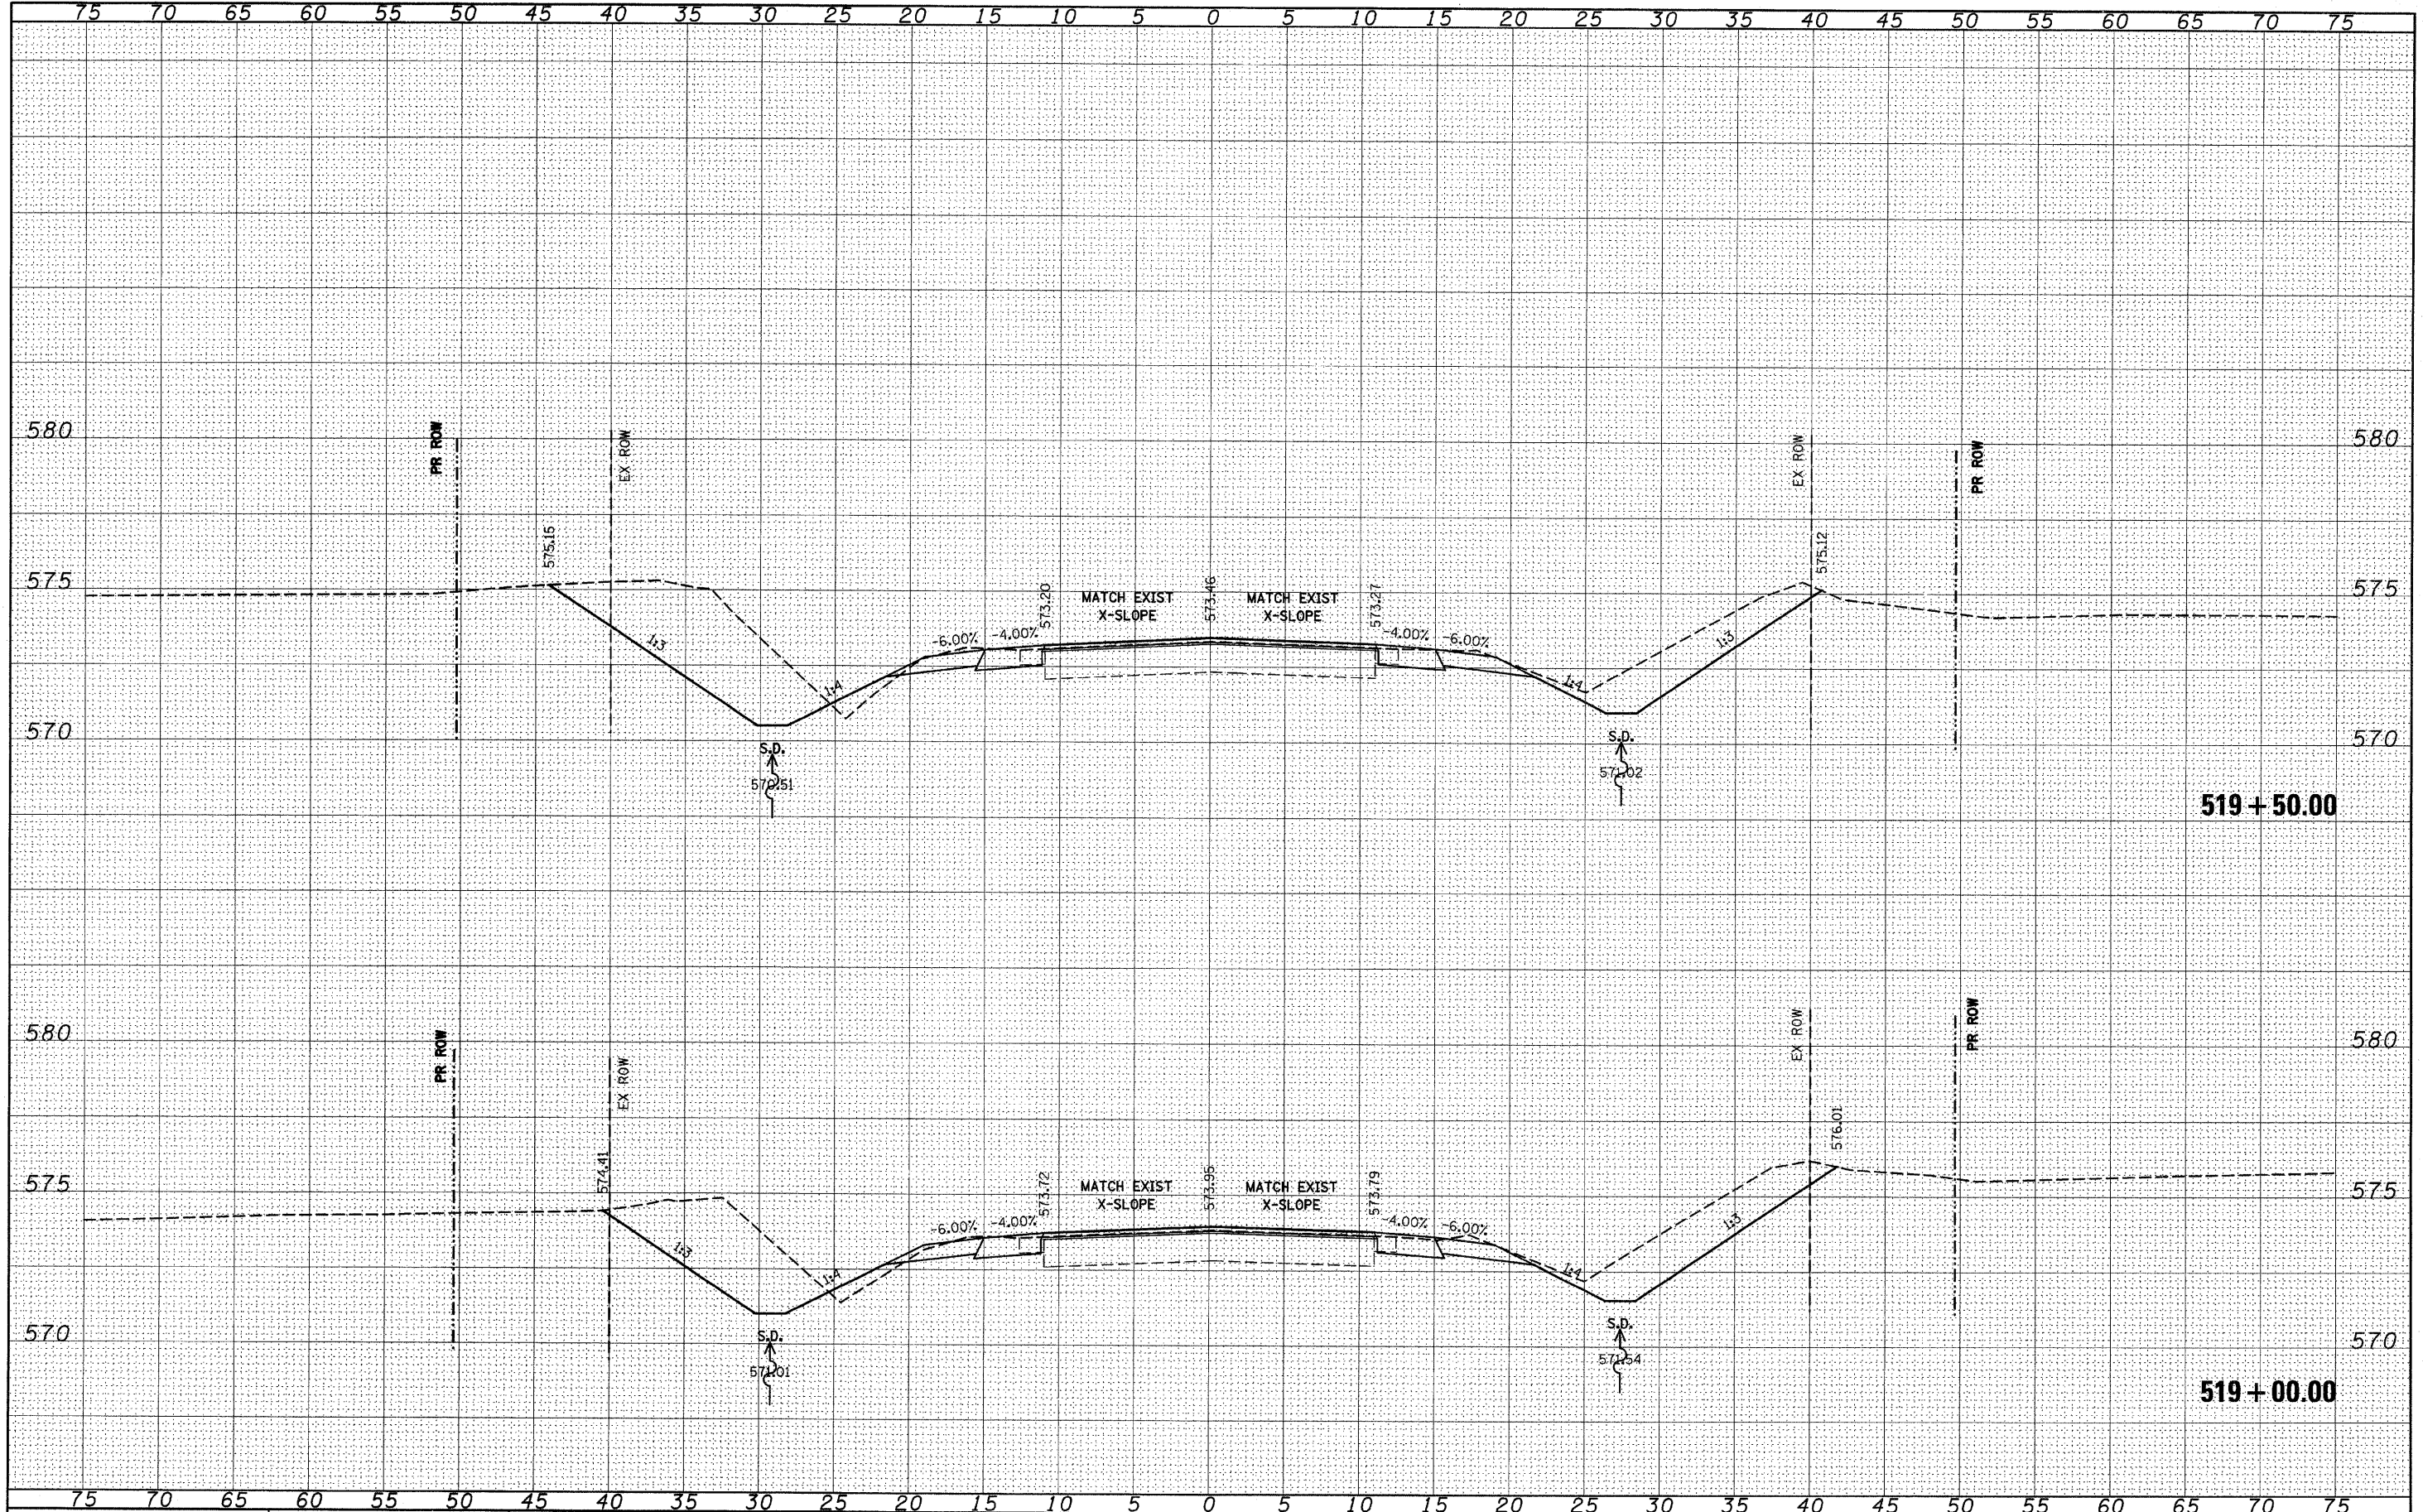

FILE NAME =	USER NAME = #USER*	DESIGNED -	REVISED -	STATE OF ILLINOIS DEPARTMENT OF TRANSPORTATION		IL 158		R.A.P. RTE. 809	SECTION (133,134)RS-5, 135RS-6	COUNTY ST. CLAIR	TOTAL SHEETS 762	SHEET NO. 553
#FILE#		DRAWN -	REVISED -					CONTRACT NO. 76A47		ILLINOIS FED. AID PROJECT		
		CHECKED -	REVISED -					SCALE: _____ SHEET NO. ___ OF ___ SHEETS		STA. 519+00.00 TO STA. 519+50.00		
		DATE -	REVISED -									