


DATE _____ BY _____
 SURVEYED _____ PLOTTED _____
 ORIGINAL SURVEY NOTE BOOK NO. _____
 SURVEYED _____ PLOTTED _____
 ORIGINAL SURVEY NOTE BOOK NO. _____

DATE _____ BY _____
 SURVEYED _____ PLOTTED _____
 ORIGINAL SURVEY NOTE BOOK NO. _____
 SURVEYED _____ PLOTTED _____
 ORIGINAL SURVEY NOTE BOOK NO. _____

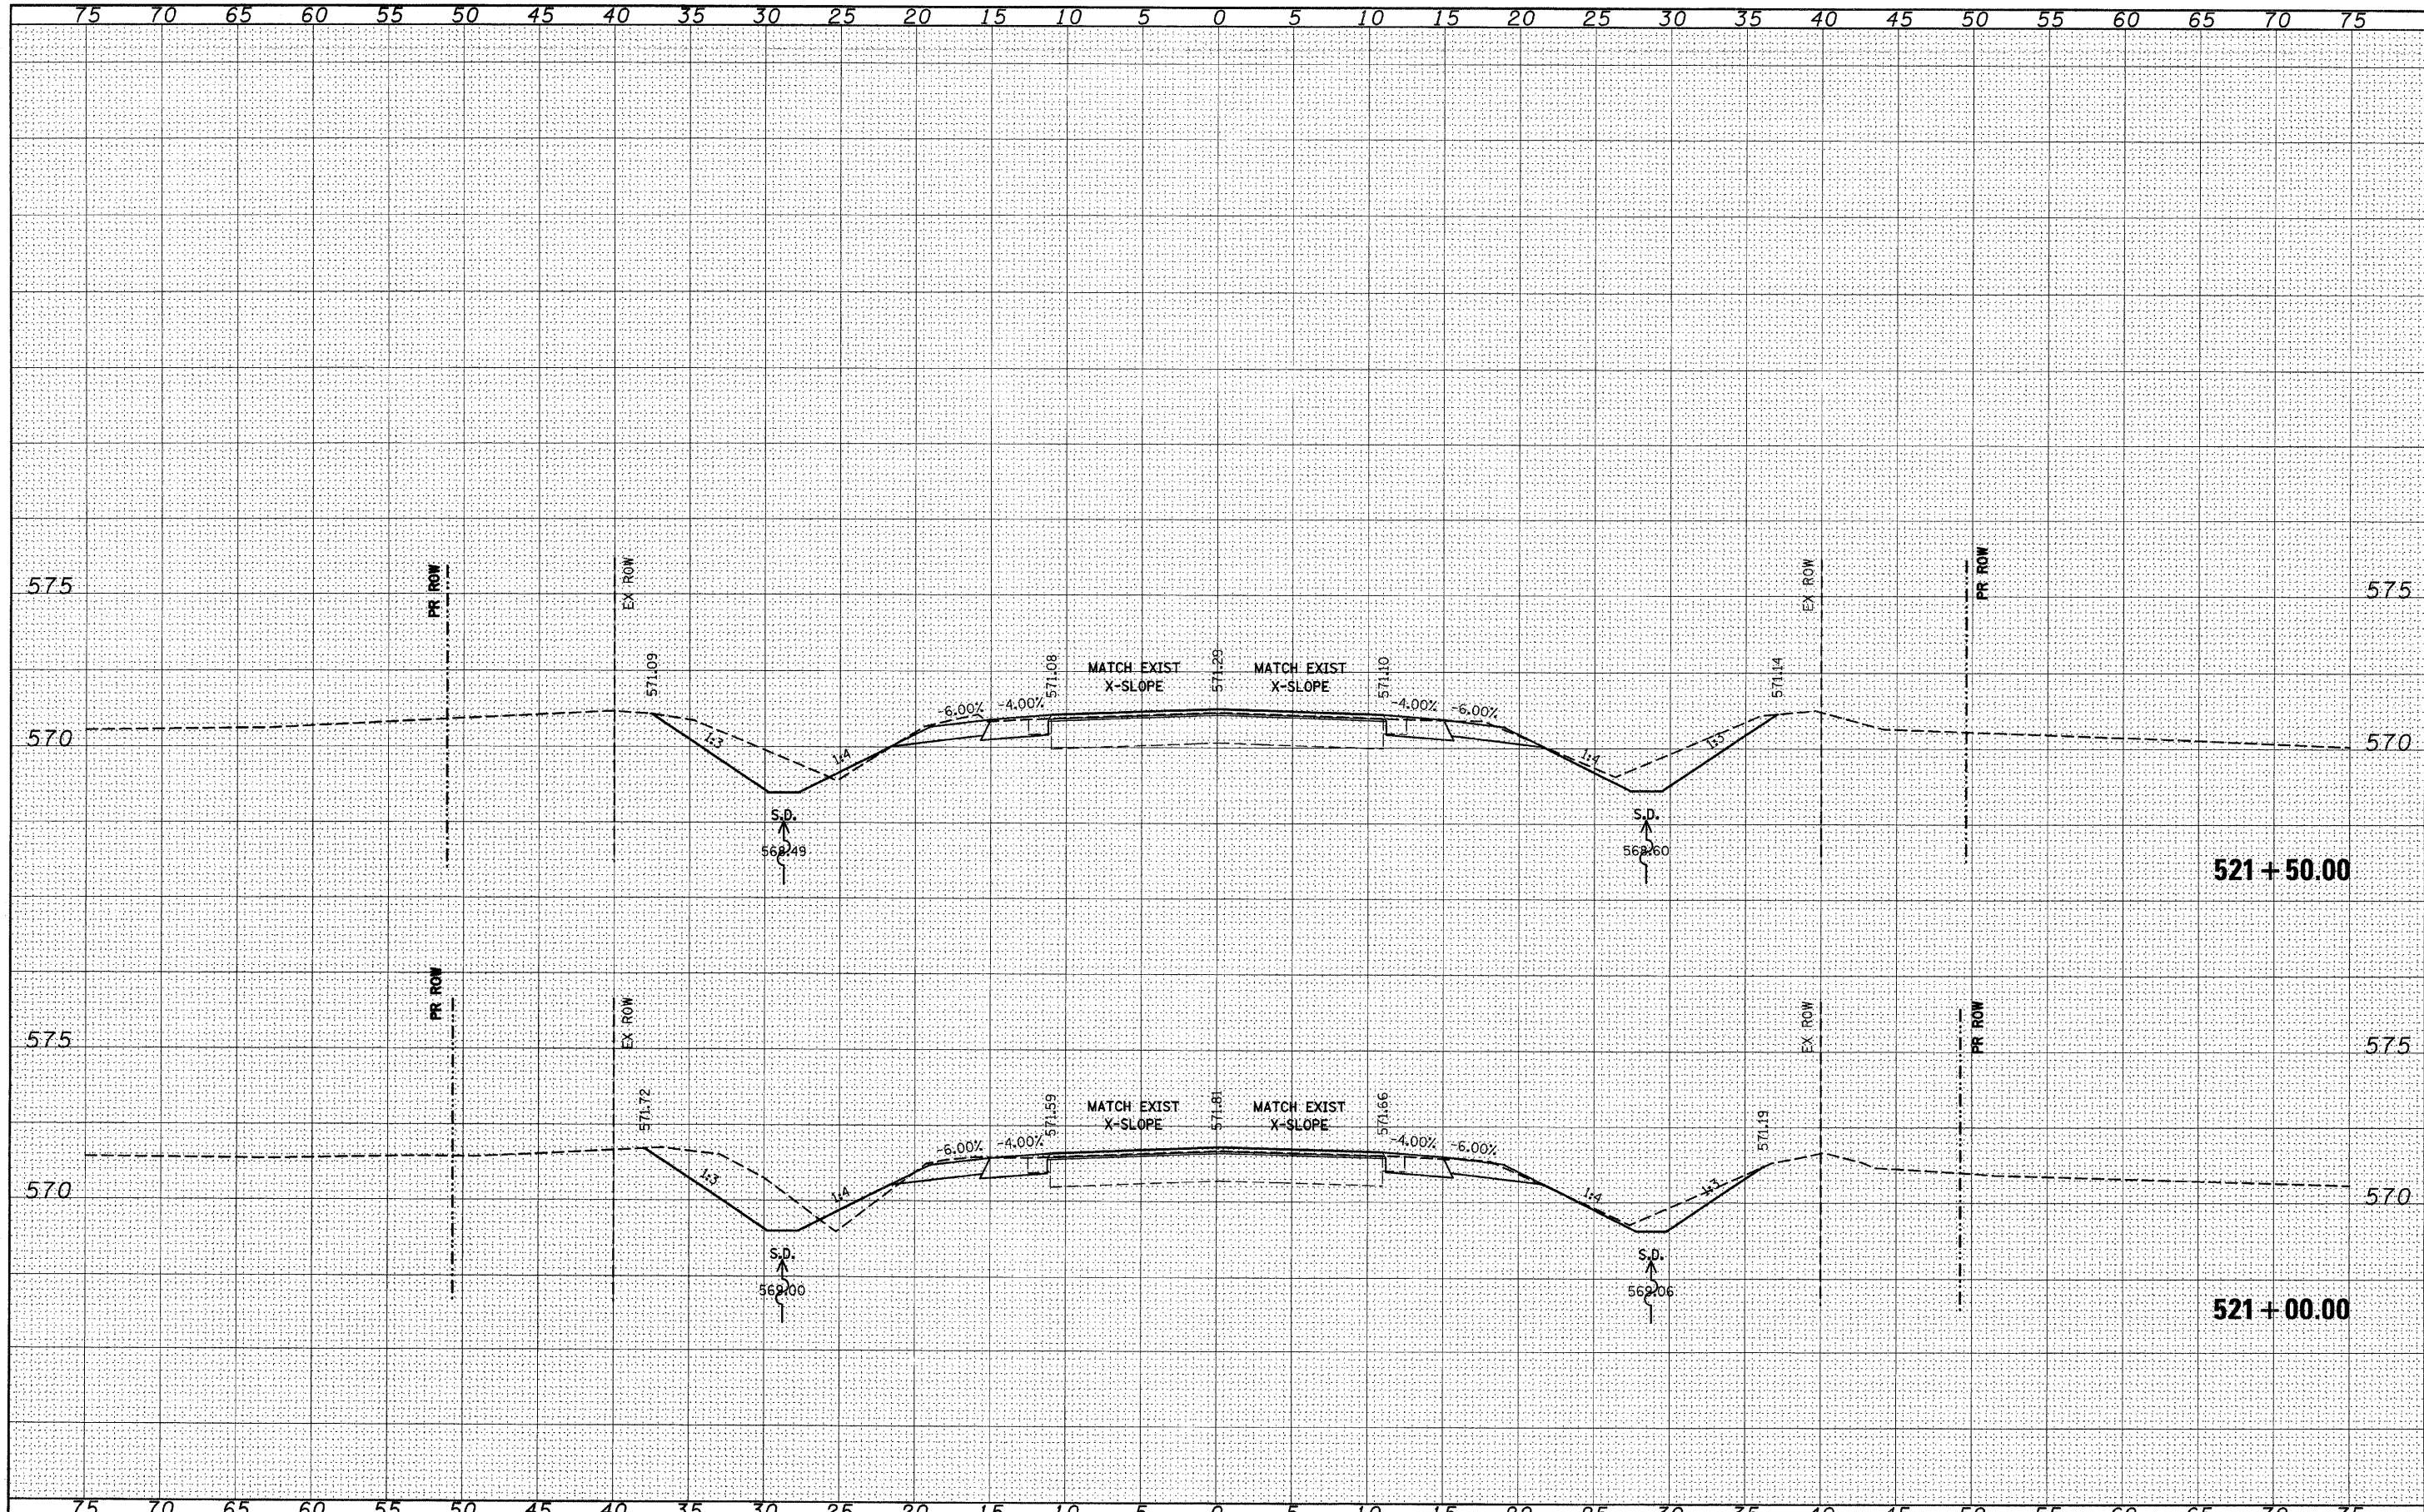

FILE NAME =	USER NAME = #USER#	DESIGNED -	REVISED -	STATE OF ILLINOIS DEPARTMENT OF TRANSPORTATION		IL 158		F.A.P. RTE.	SECTION	COUNTY	TOTAL SHEETS	SHEET NO.
#FILE#		DRAWN -	REVISED -					.809	(133,134)RS-5, 135RS-6	ST. CLAIR	762	555
PLOT SCALE = #SCALE#		CHECKED -	REVISED -					CONTRACT NO. 76A47				
PLOT DATE = #DATE#		DATE -	REVISED -					ILLINOIS FED. AID PROJECT				
				SCALE: _____		SHEET NO. ___ OF ___ SHEETS		STA. 521+00.00 TO STA. 521+50.00				