


FINAL SURVEY SURVEYED PLOTTED TEMPLATE NO. AREAS CHECKED

ORIGINAL SURVEY SURVEYED PLOTTED TEMPLATE NO. AREAS CHECKED

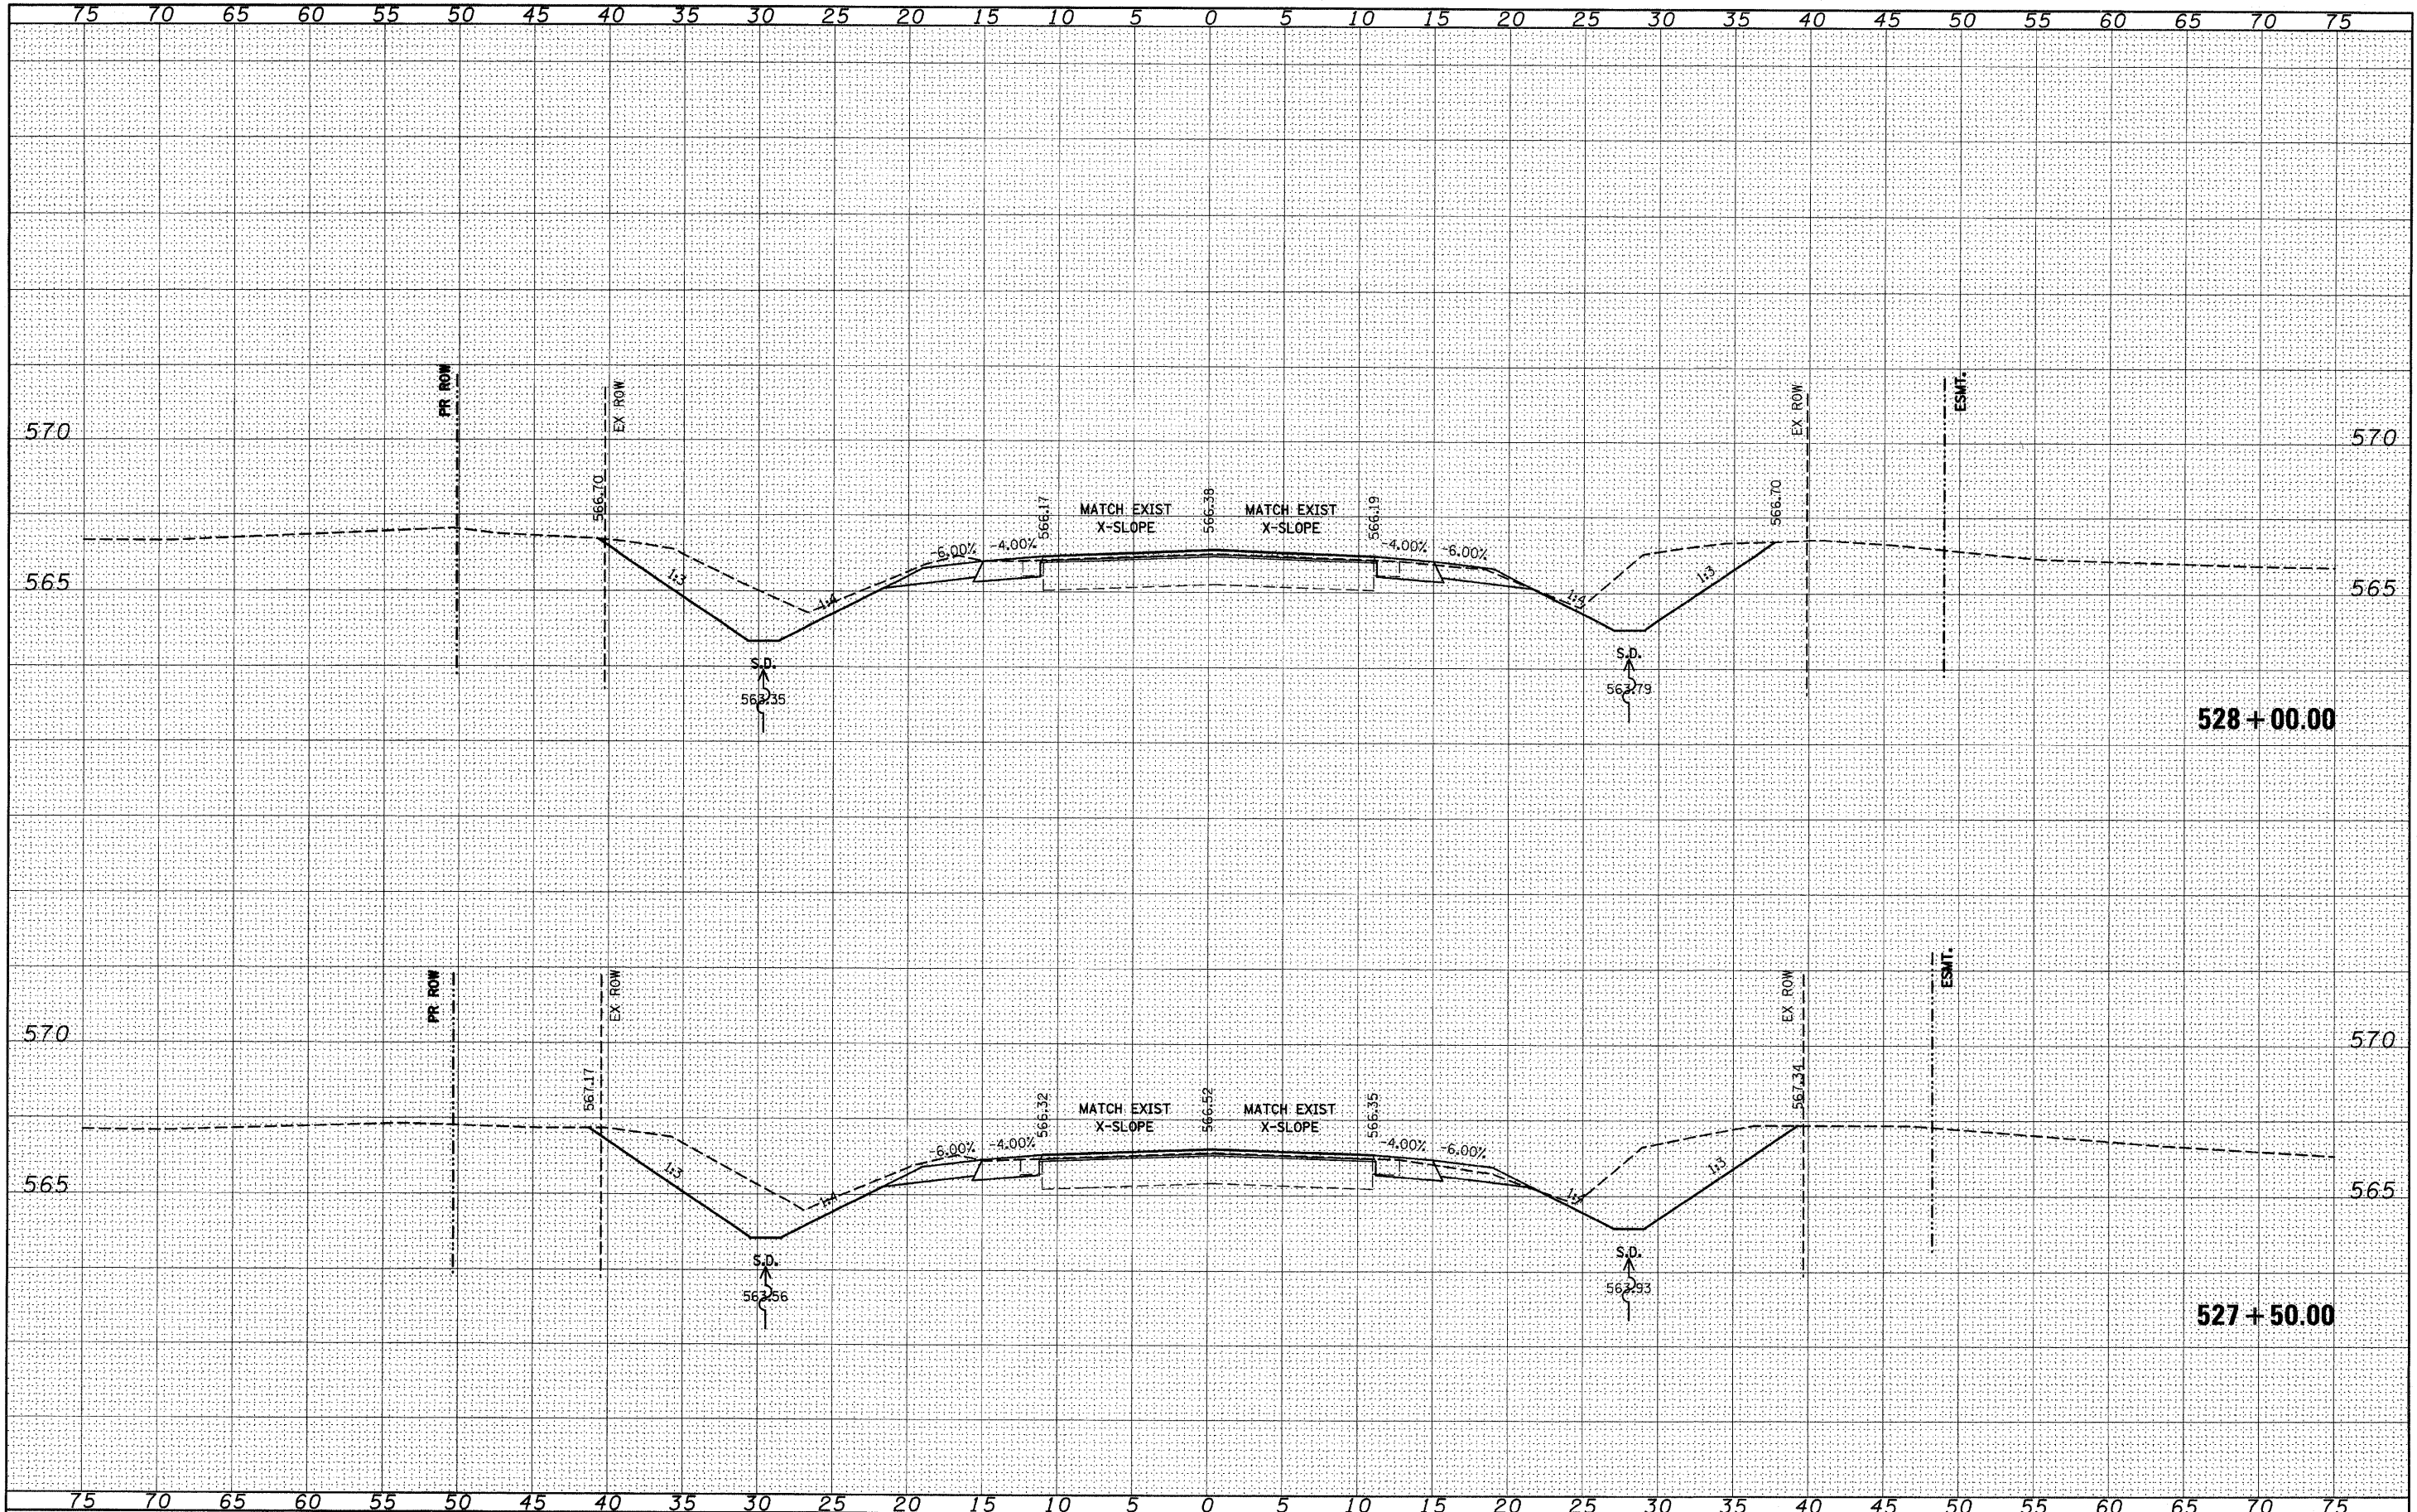

FILE NAME -	USER NAME - #USER*	DESIGNED -	REVISED -	STATE OF ILLINOIS DEPARTMENT OF TRANSPORTATION IL 158	F.A.P. RATE -	SECTION	COUNTY	TOTAL SHEETS	SHEET NO.
#FILE#		DRAWN -	REVISED -		809	(133,134)RS-5, 135RS-6	ST. CLAIR	762	561
PLOT SCALE = #SCALE*		CHECKED -	REVISED -		CONTRACT NO. 76A47				
PLOT DATE = #DATE*		DATE -	REVISED -		ILLINOIS FED. AID PROJECT				

SCALE: _____ SHEET NO. ___ OF ___ SHEETS STA. 527+50.00 TO STA. 528+00.00