


FINAL SURVEY	SURVEYED	DATE
NOTE BOOK	PLOTTED	BY
NO.	TEMPLATE	
	AREAS CHECKED	

ORIGINAL SURVEY	SURVEYED	DATE
NOTE BOOK	PLOTTED	BY
NO.	TEMPLATE	
	AREAS CHECKED	

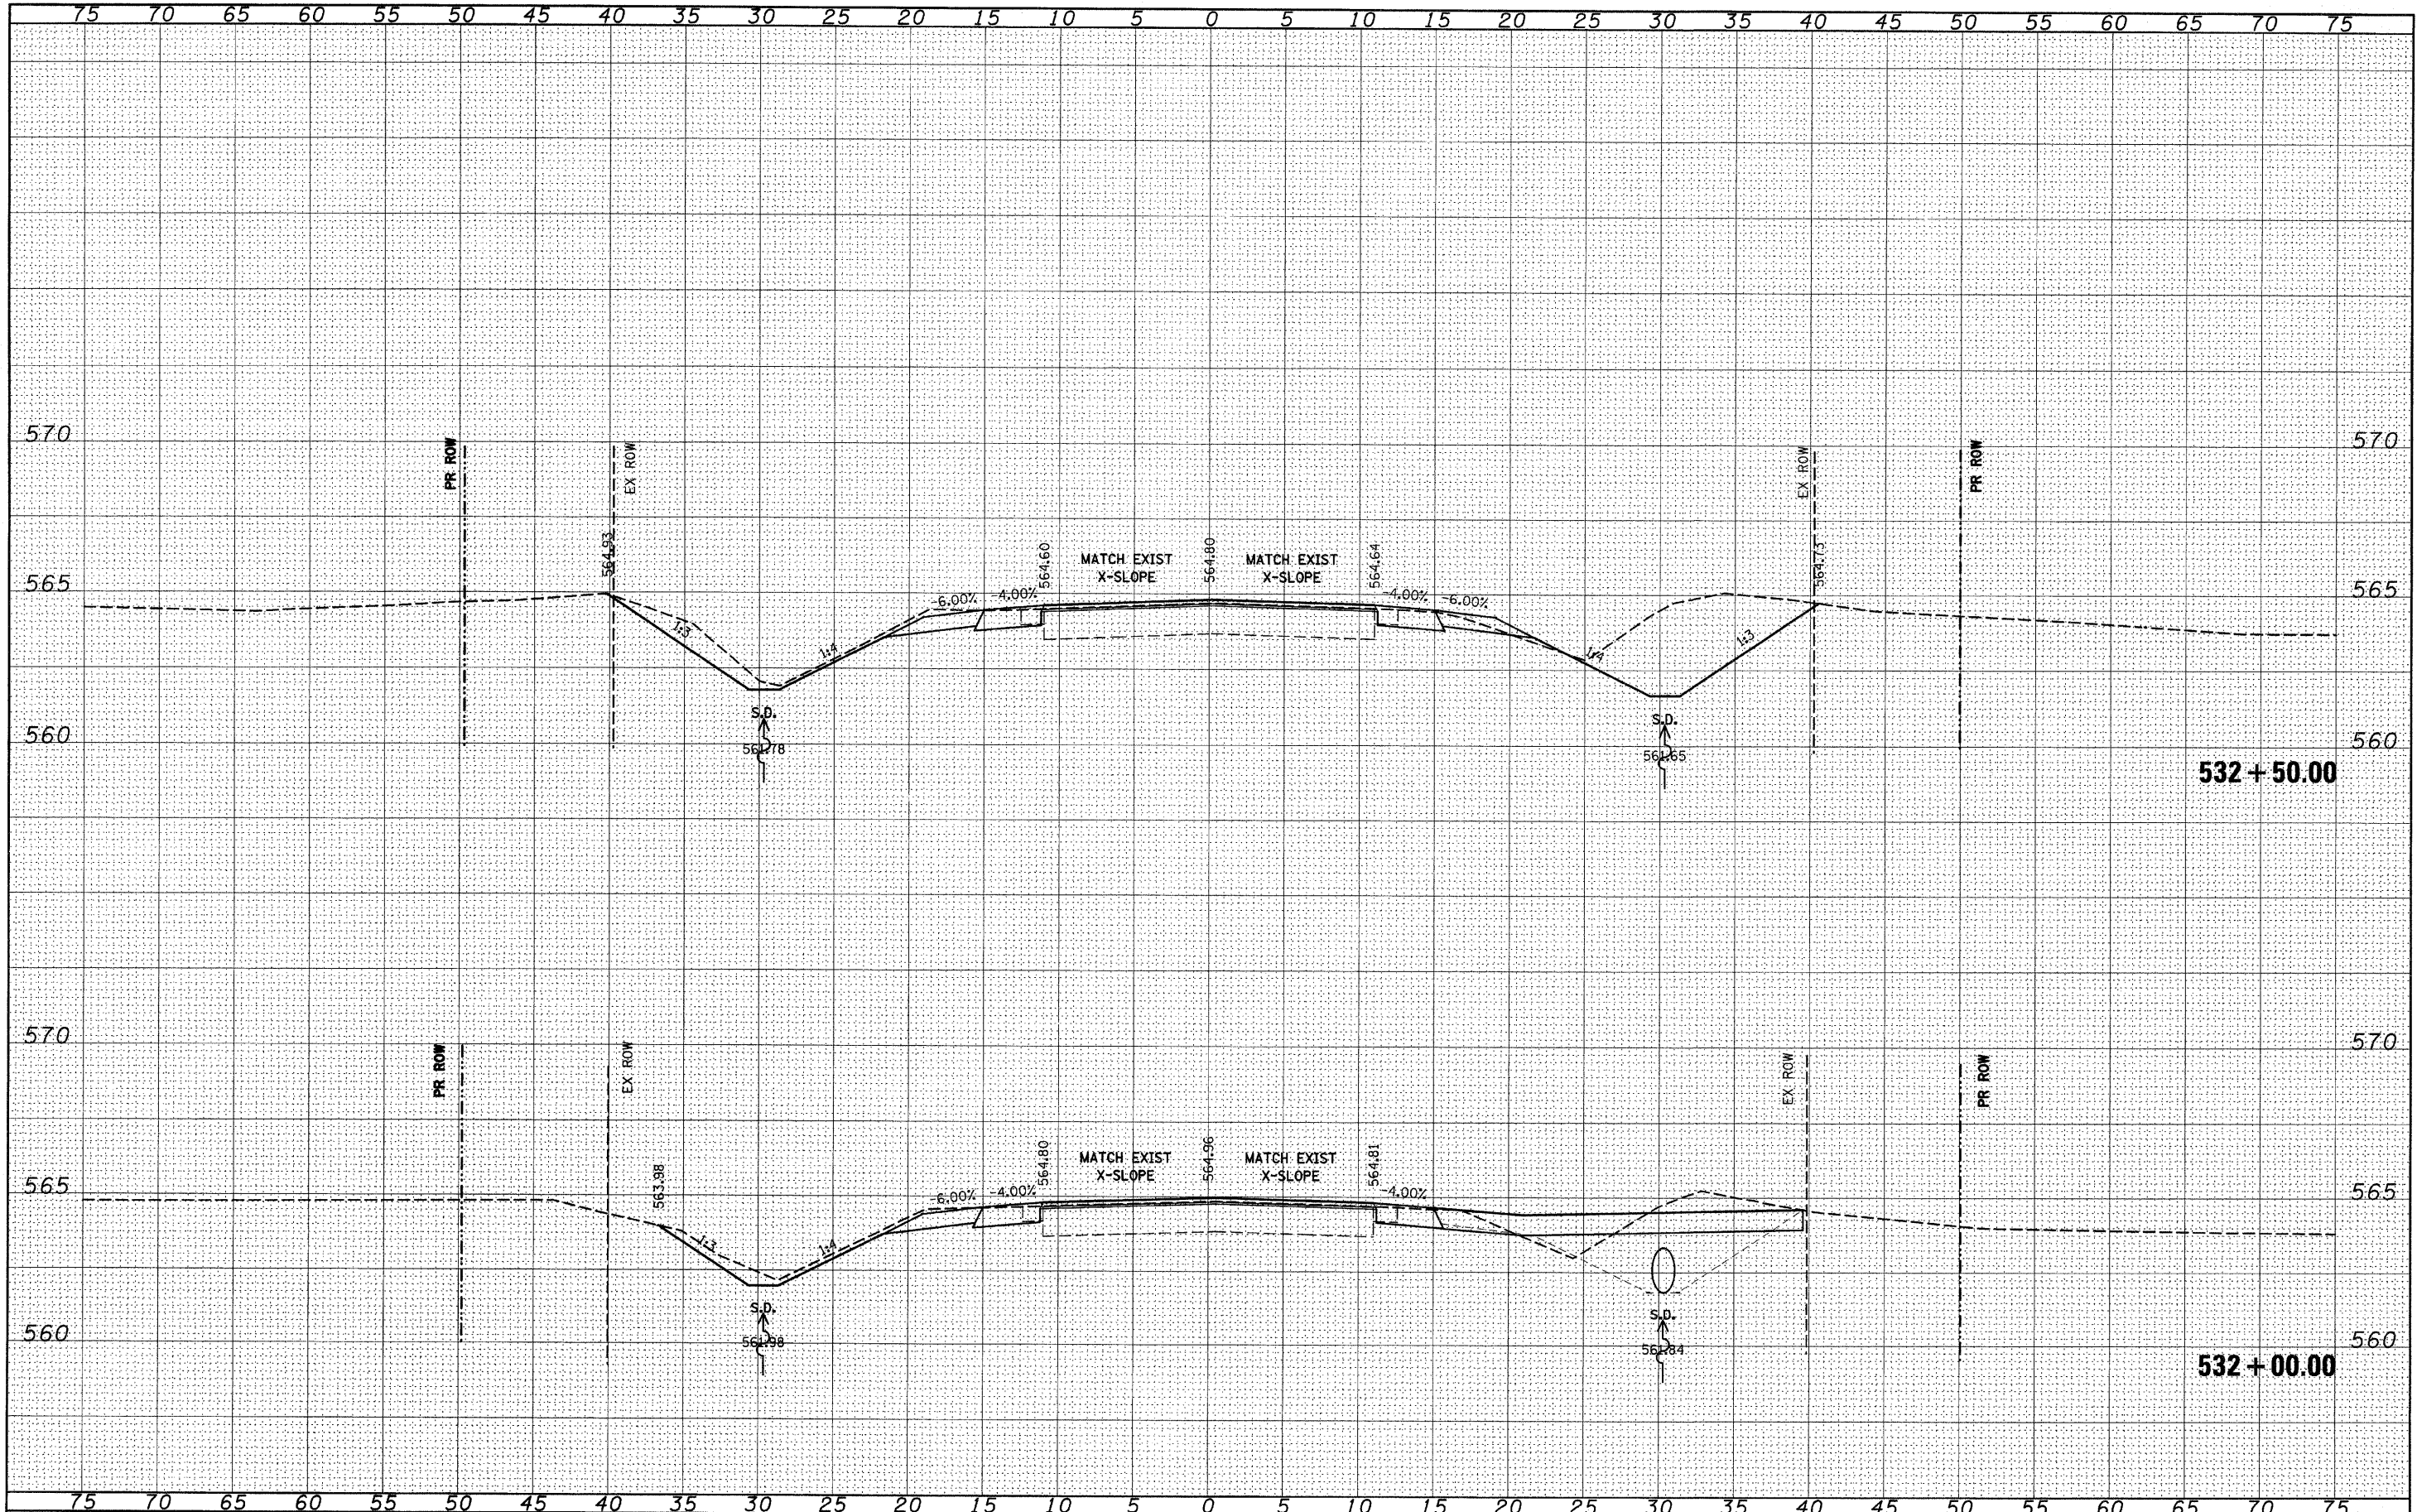

FILE NAME =	USER NAME = #USER#	DESIGNED -	REVISED -	STATE OF ILLINOIS DEPARTMENT OF TRANSPORTATION IL 158	F.A.P. RTE. 809	SECTION (133,134)RS-5, 135RS-6	COUNTY ST. CLAIR	TOTAL SHEETS 762	SHEET NO. 566
#FILE#		DRAWN -	REVISED -		SCALE: _____	CONTRACT NO. 76A47		ILLINOIS FED. AID PROJECT	
		CHECKED -	REVISED -		SHEET NO. ___ OF ___ SHEETS	STA. 532+00.00 TO STA. 532+50.00			
		DATE -	REVISED -						