


FINAL SURVEY	SURVEYED	DATE
NOTE BOOK	PLOTTED	BY
NO.	TEMPLATE	
	AREAS CHECKED	

ORIGINAL SURVEY	SURVEYED	DATE
NOTE BOOK	PLOTTED	BY
NO.	TEMPLATE	
	AREAS CHECKED	

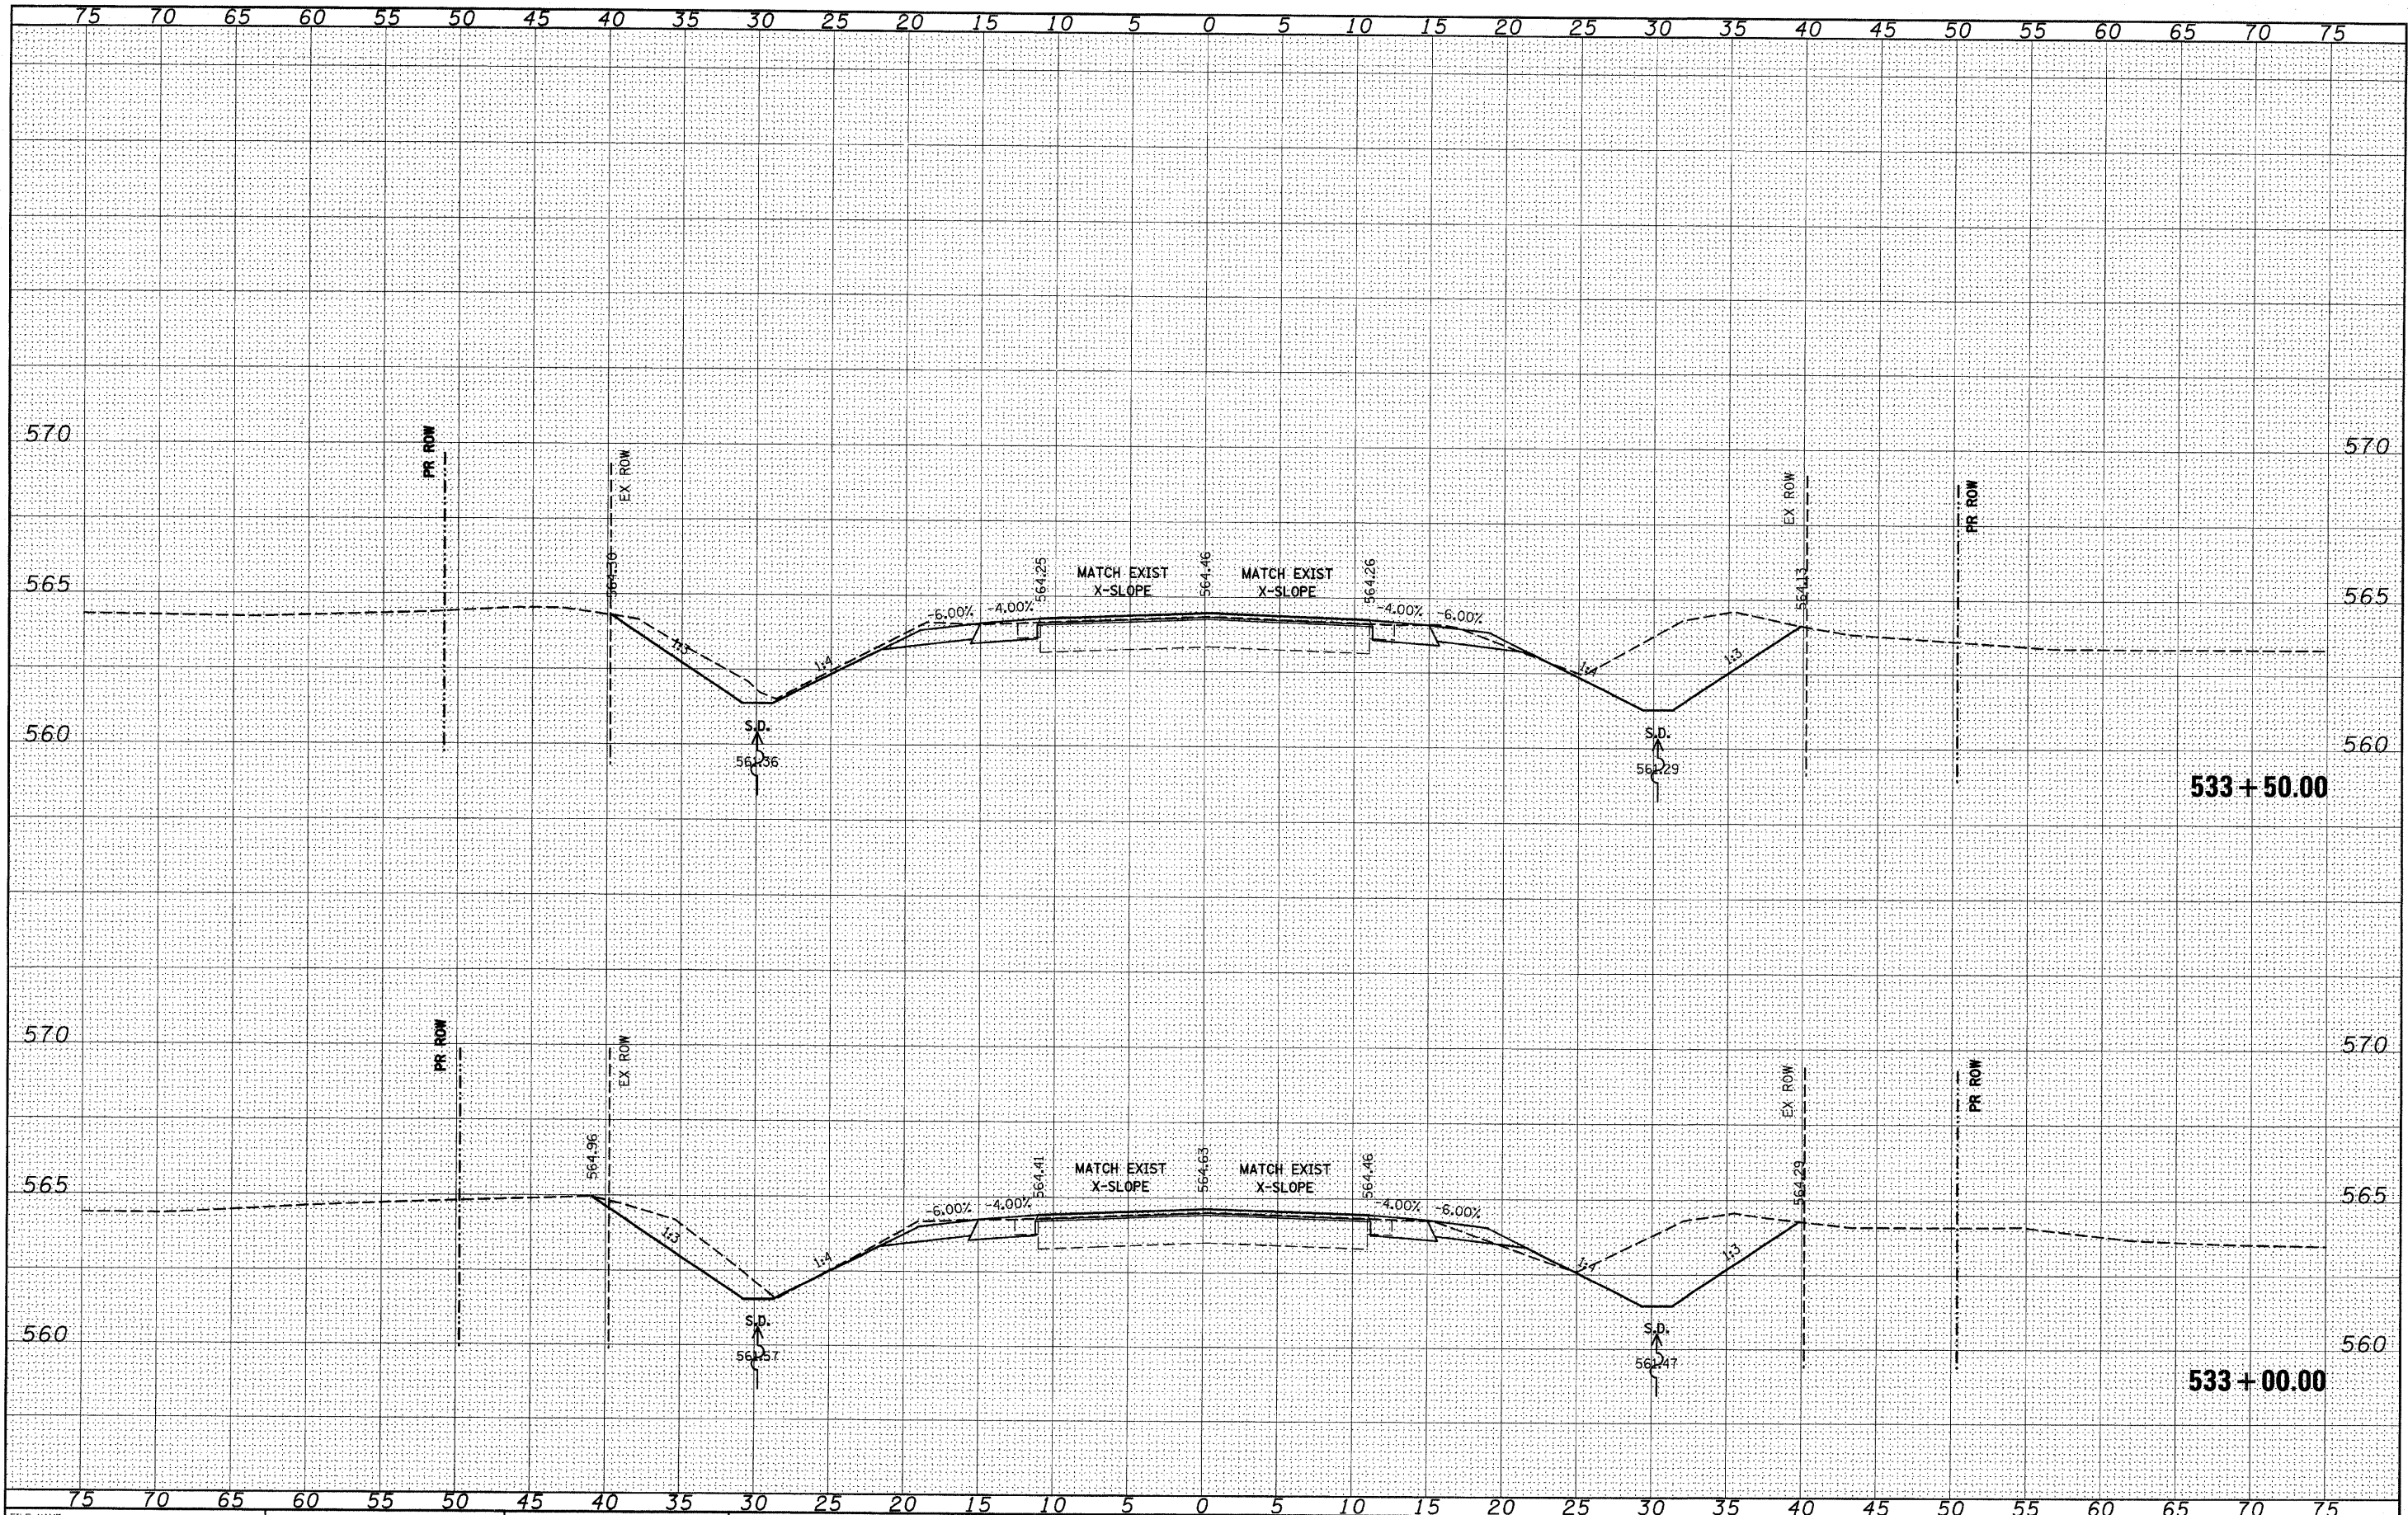

FILE NAME =	USER NAME = #USER#	DESIGNED -	REVISED -	<b>STATE OF ILLINOIS</b> <b>DEPARTMENT OF TRANSPORTATION</b>	<b>IL 158</b>	F.A.P. SECTION COUNTY TOTAL SHEETS SHEET NO. 809 (133,134)RS-5, 135RS-6 ST. CLAIR 762 567 CONTRACT NO. 76A47 <small>ILLINOIS FED. AID PROJECT</small>
#FILE#		DRAWN -	REVISED -			
		CHECKED -	REVISED -			
		DATE -	REVISED -			
PLOT SCALE = #SCALE#		SCALE: _____ SHEET NO. ___ OF ___ SHEETS		STA. 533+00.00 TO STA. 533+50.00		
PLOT DATE = #DATE#						