


FINAL SURVEY	SURVEYED	DATE
NOTE BOOK	PLOTTED	BY
NO.	TEMPLATE	
	AREAS CHECKED	

ORIGINAL SURVEY	SURVEYED	DATE
NOTE BOOK	PLOTTED	BY
NO.	TEMPLATE	
	AREAS CHECKED	

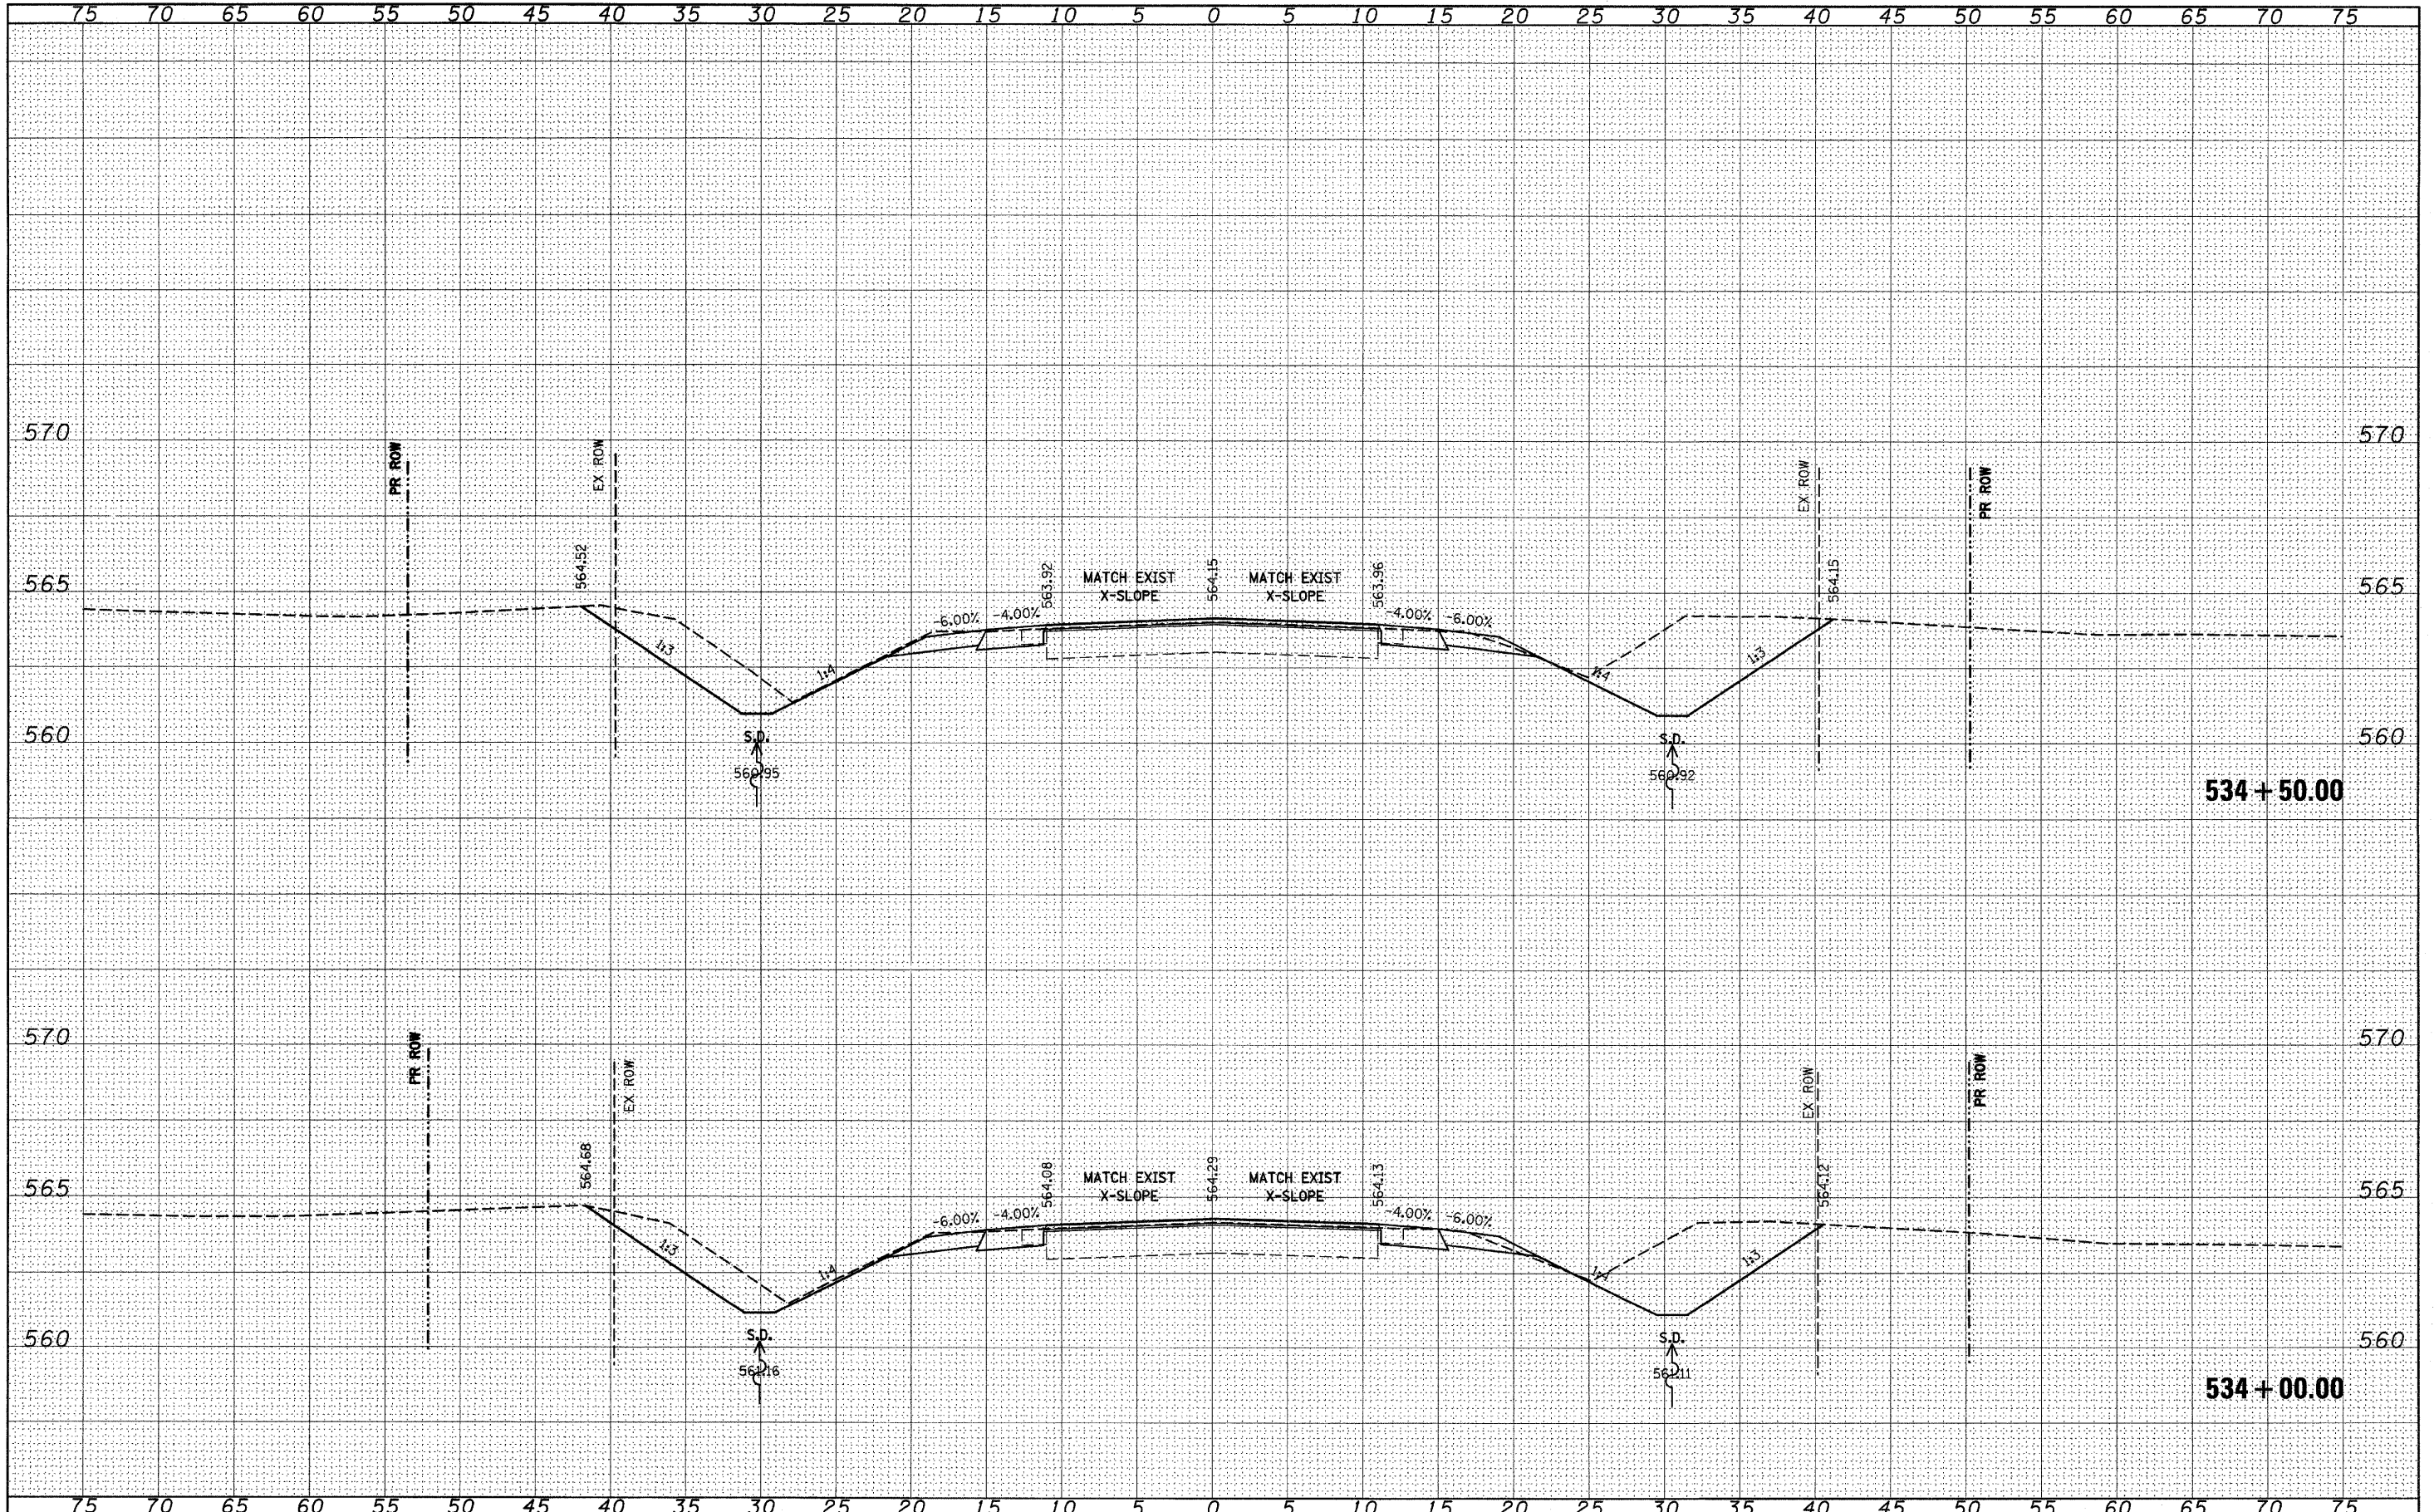

FILE NAME =	USER NAME = #USER#	DESIGNED -	REVISED -	<b>STATE OF ILLINOIS</b> <b>DEPARTMENT OF TRANSPORTATION</b>	<b>IL 158</b>	F.A.P. RTE. 809 SECTION (133,134)RS-5, 135RS-6 COUNTY ST. CLAIR TOTAL SHEETS 762 SHEET NO. 568 CONTRACT NO. 76A47 ILLINOIS FED. AID PROJECT
#FILE#		DRAWN -	REVISED -			
		CHECKED -	REVISED -			
		DATE -	REVISED -			
				SCALE: _____	SHEET NO. ___ OF ___ SHEETS	STA. 534+00.00 TO STA. 534+50.00