


|               |  |
|---------------|--|
| DATE          |  |
| BY            |  |
| FINAL SURVEY  |  |
| SURVEYED      |  |
| PLOTTED       |  |
| TEMPLATE      |  |
| NOTE BOOK     |  |
| AREAS CHECKED |  |
| NO.           |  |

|                 |  |
|-----------------|--|
| DATE            |  |
| BY              |  |
| ORIGINAL SURVEY |  |
| SURVEYED        |  |
| PLOTTED         |  |
| TEMPLATE        |  |
| NOTE BOOK       |  |
| AREAS CHECKED   |  |
| NO.             |  |

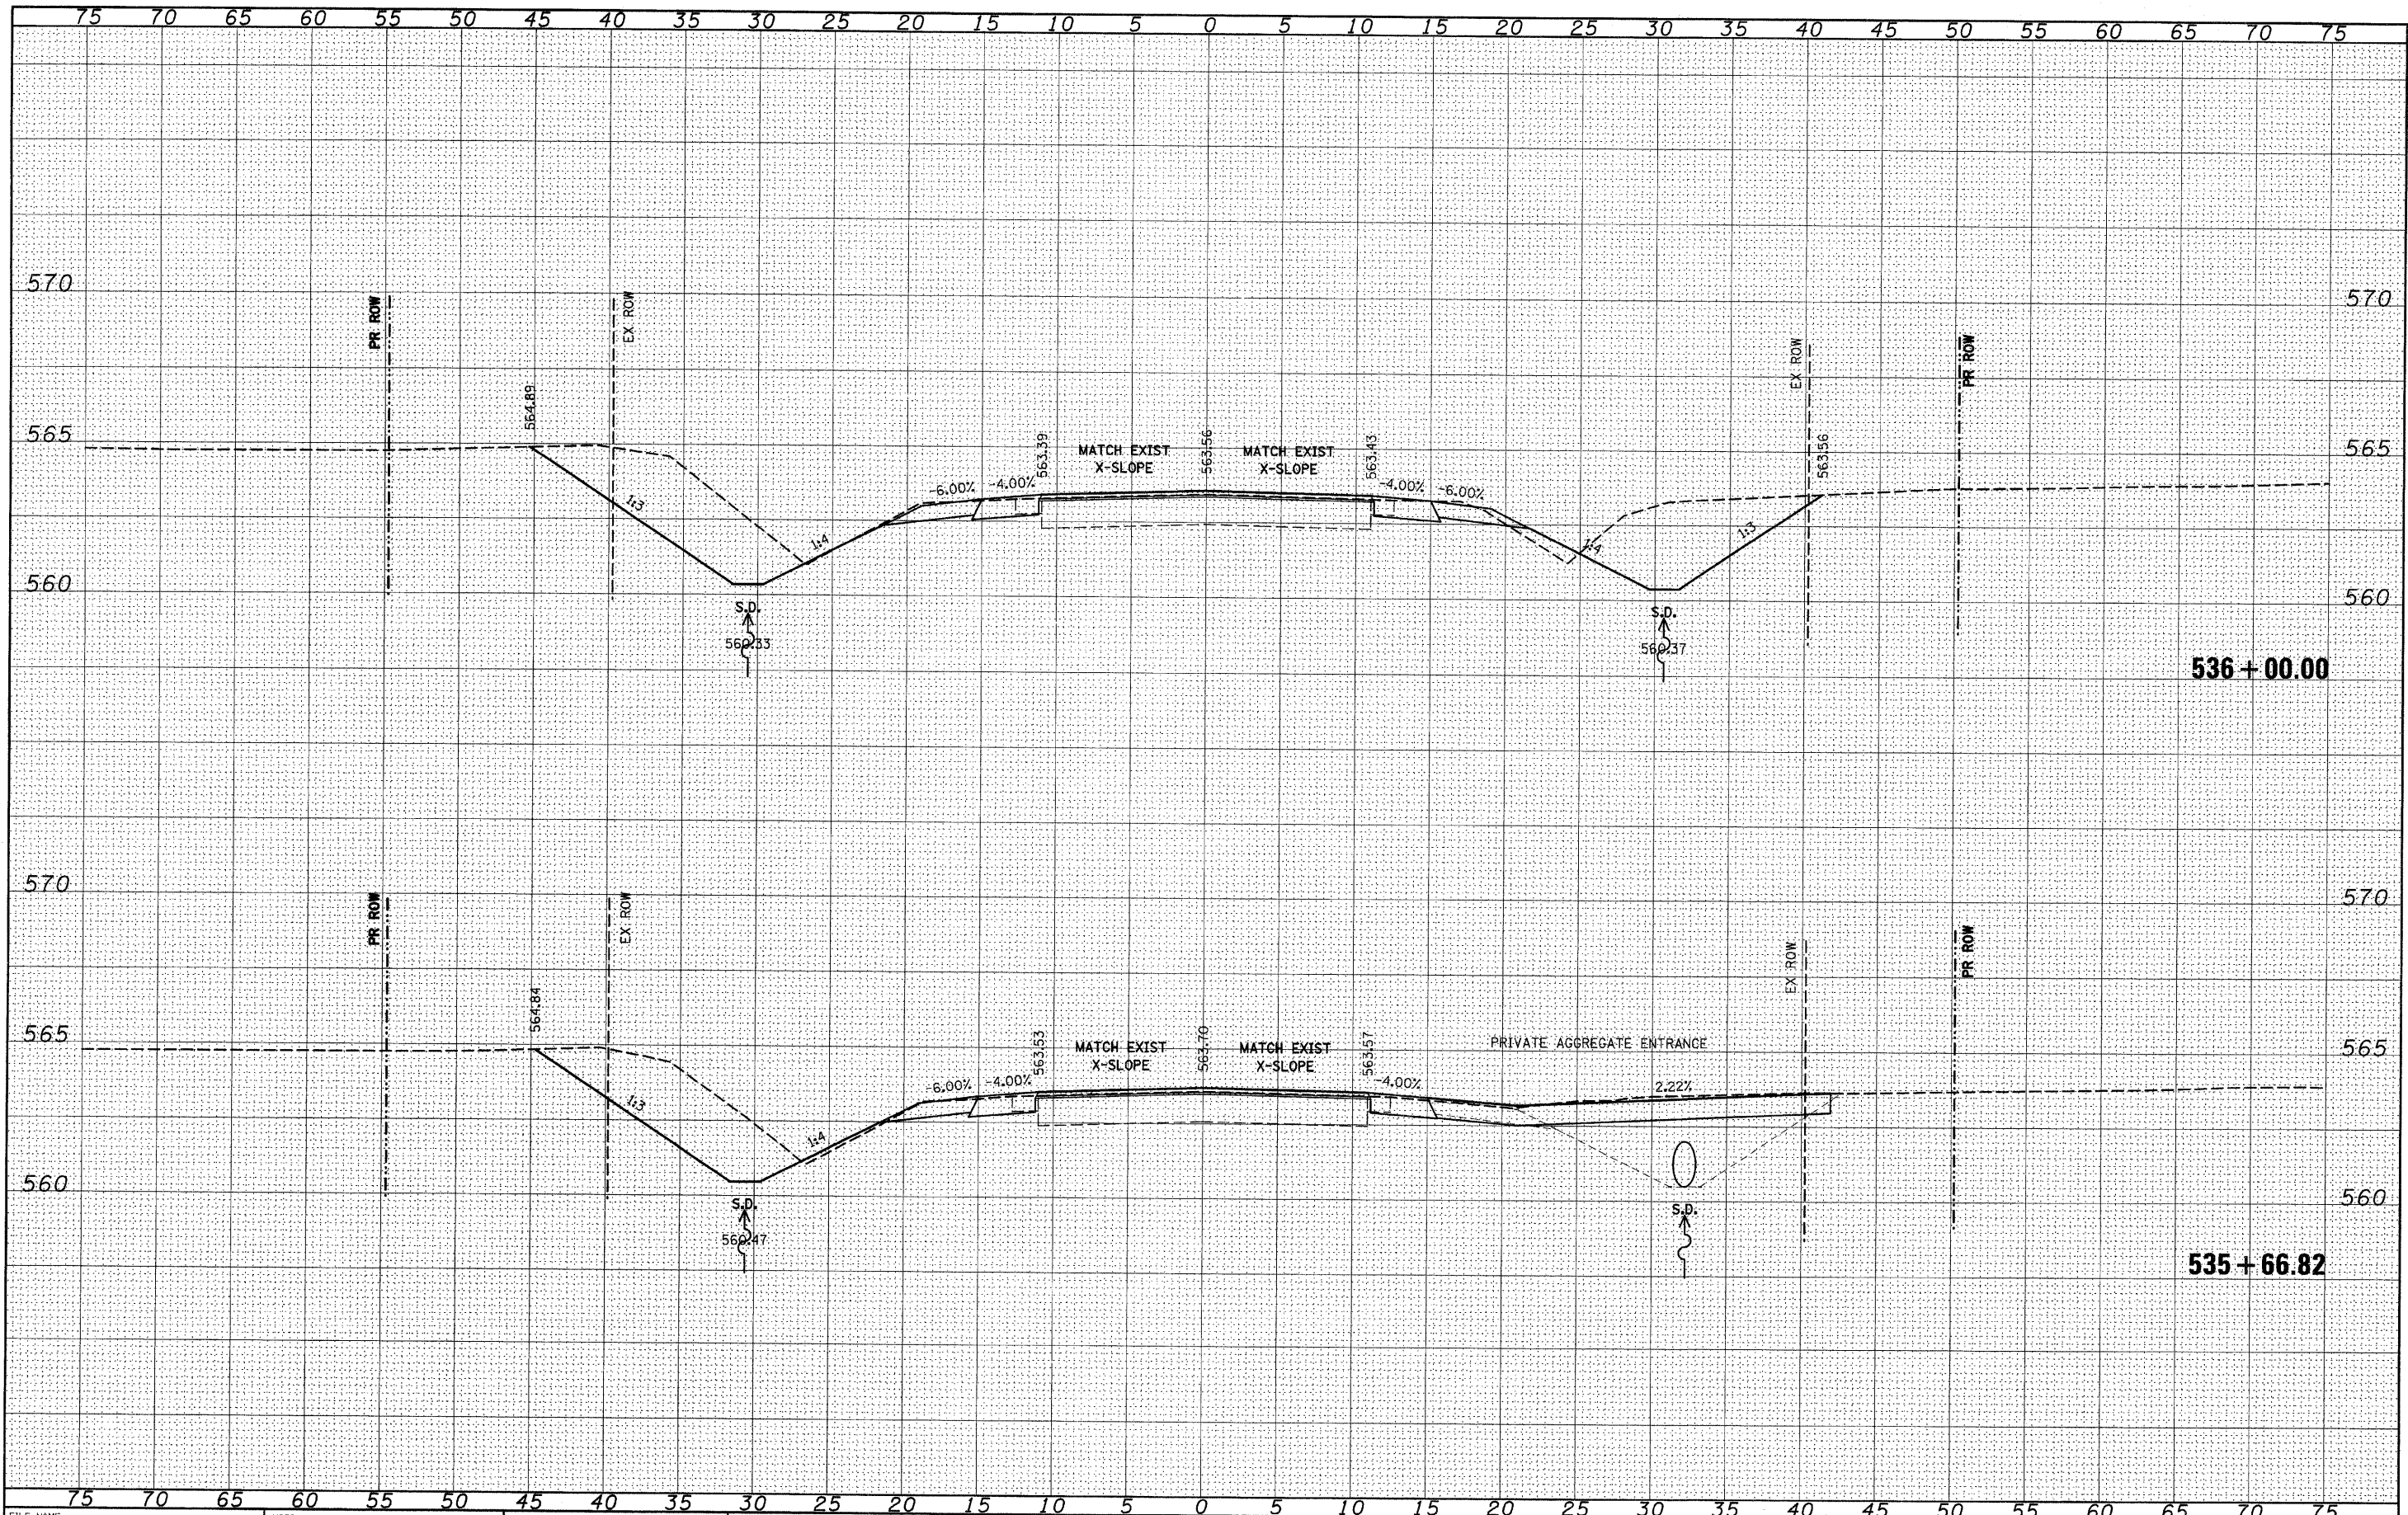

|                           |                      |                      |           |   |               |   |
|---------------------------|----------------------|----------------------|-----------|---|---------------|---|
| FILE NAME =               | USER NAME = \$USER\$ | DESIGNED -           | REVISED - | <b>STATE OF ILLINOIS</b><br><b>DEPARTMENT OF TRANSPORTATION</b> | <b>IL 158</b> | F.A.P. 809<br>SECTION (133,134)RS-5, 135RS-6<br>COUNTY ST. CLAIR<br>TOTAL SHEETS 762<br>SHEET NO. 570 |
| \$FILEL\$                 |                      | DRAWN -              | REVISED - |   |               |   |
|                           |                      | CHECKED -            | REVISED - |   |               |   |
|                           |                      | DATE -               | REVISED - |   |               |   |
| PLOT SCALE = \$SCALE\$    |                      | PLOT DATE = \$DATE\$ |           | SCALE: _____ SHEET NO. ___ OF ___ SHEETS                        |               | STA. 535+66.82 TO STA. 536+00.00  |
| ILLINOIS FED. AID PROJECT |                      |                      |           |   |               | CONTRACT NO. 76A47  |