


FINAL SURVEY	DATE
REVISIONS	BY
NOTED	
PLOTTED	
TEMPLATE	
AREAS	
CHECKED	
NO.	

ORIGINAL SURVEY	DATE
REVISIONS	BY
NOTED	
PLOTTED	
TEMPLATE	
AREAS	
CHECKED	
NO.	

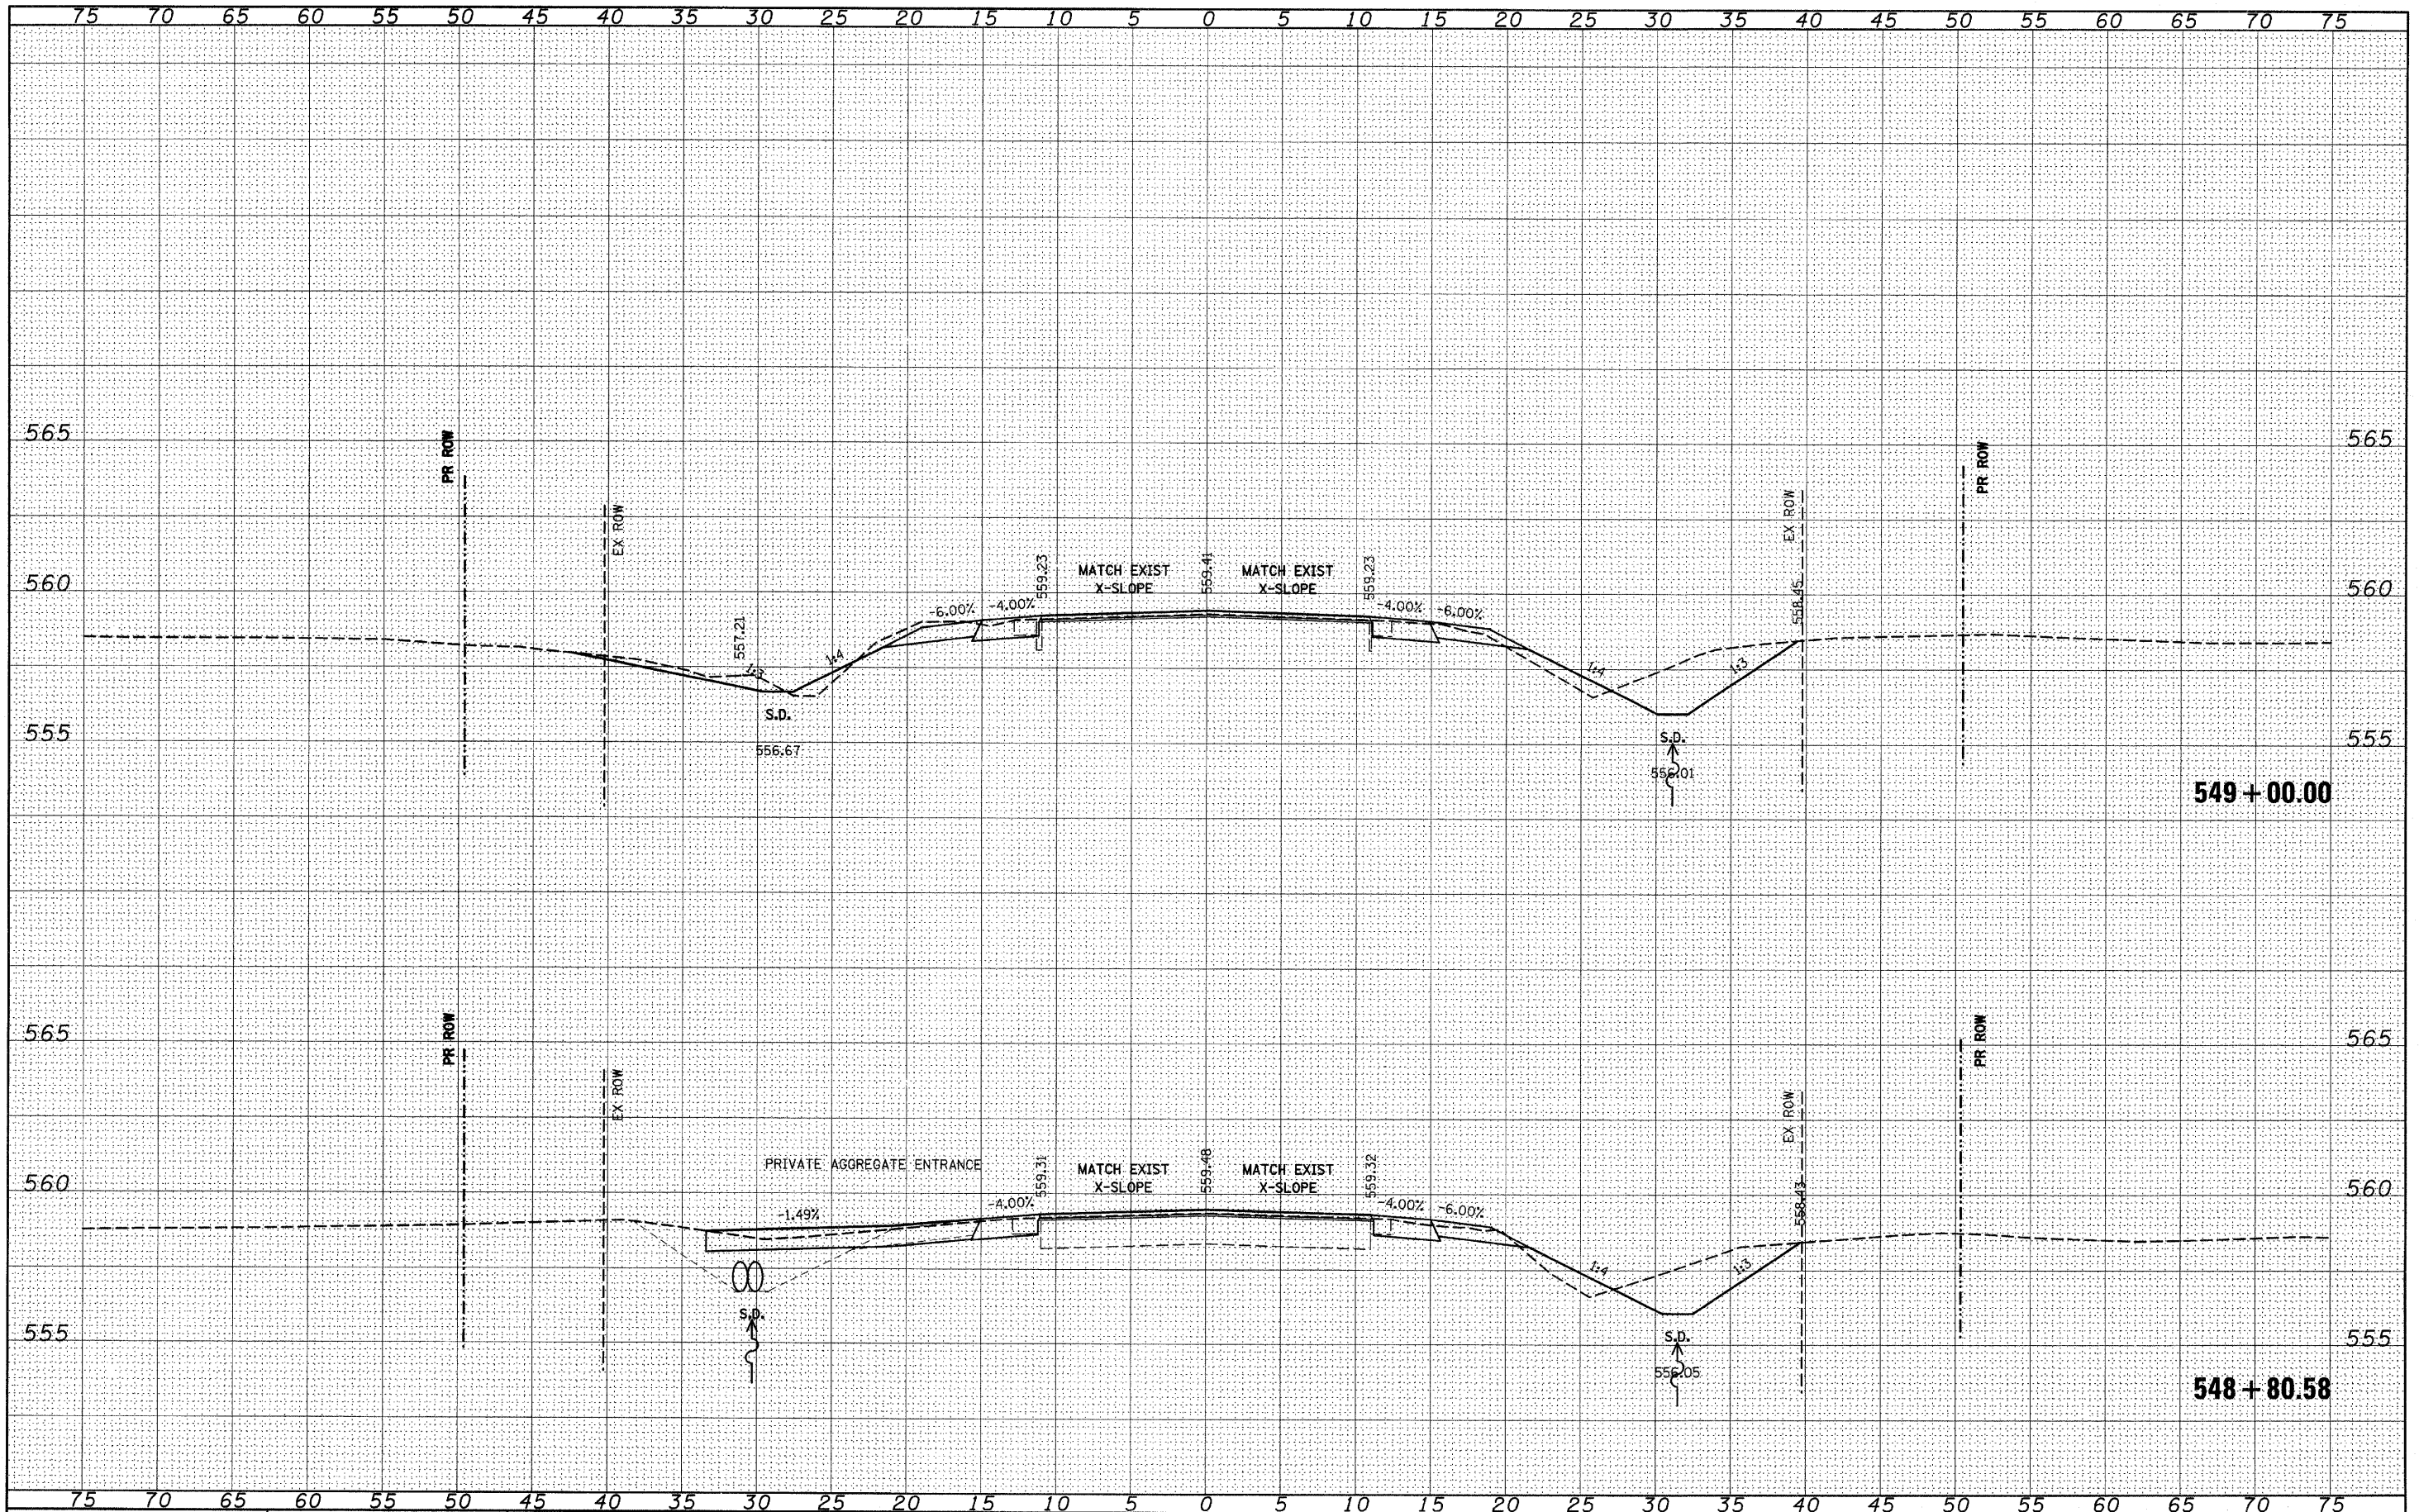

FILE NAME =	USER NAME = *USER*	DESIGNED -	REVISED -	STATE OF ILLINOIS DEPARTMENT OF TRANSPORTATION IL 158	F.A.P. RTE. 809 SECTION (133,134)RS-5, 135RS-6 COUNTY ST. CLAIR TOTAL SHEETS 762 SHEET NO. 584 CONTRACT NO. 76A47 (ILLINOIS FED. AID PROJECT)
#FILE#		DRAWN -	REVISED -		
PLOT SCALE = *SCALE*		CHECKED -	REVISED -		
PLOT DATE = *DATE*		DATE -	REVISED -		
SCALE: _____ SHEET NO. ___ OF ___ SHEETS				STA. 548+80.58 TO STA. 549+00.00	