


FINAL SURVEY SUBMITTED SURVEYED SURVEYED SURVEYED SURVEYED  
 NO. DATE BY DATE BY DATE BY DATE BY

ORIGINAL SURVEY SUBMITTED SURVEYED SURVEYED SURVEYED SURVEYED  
 NO. DATE BY DATE BY DATE BY DATE BY

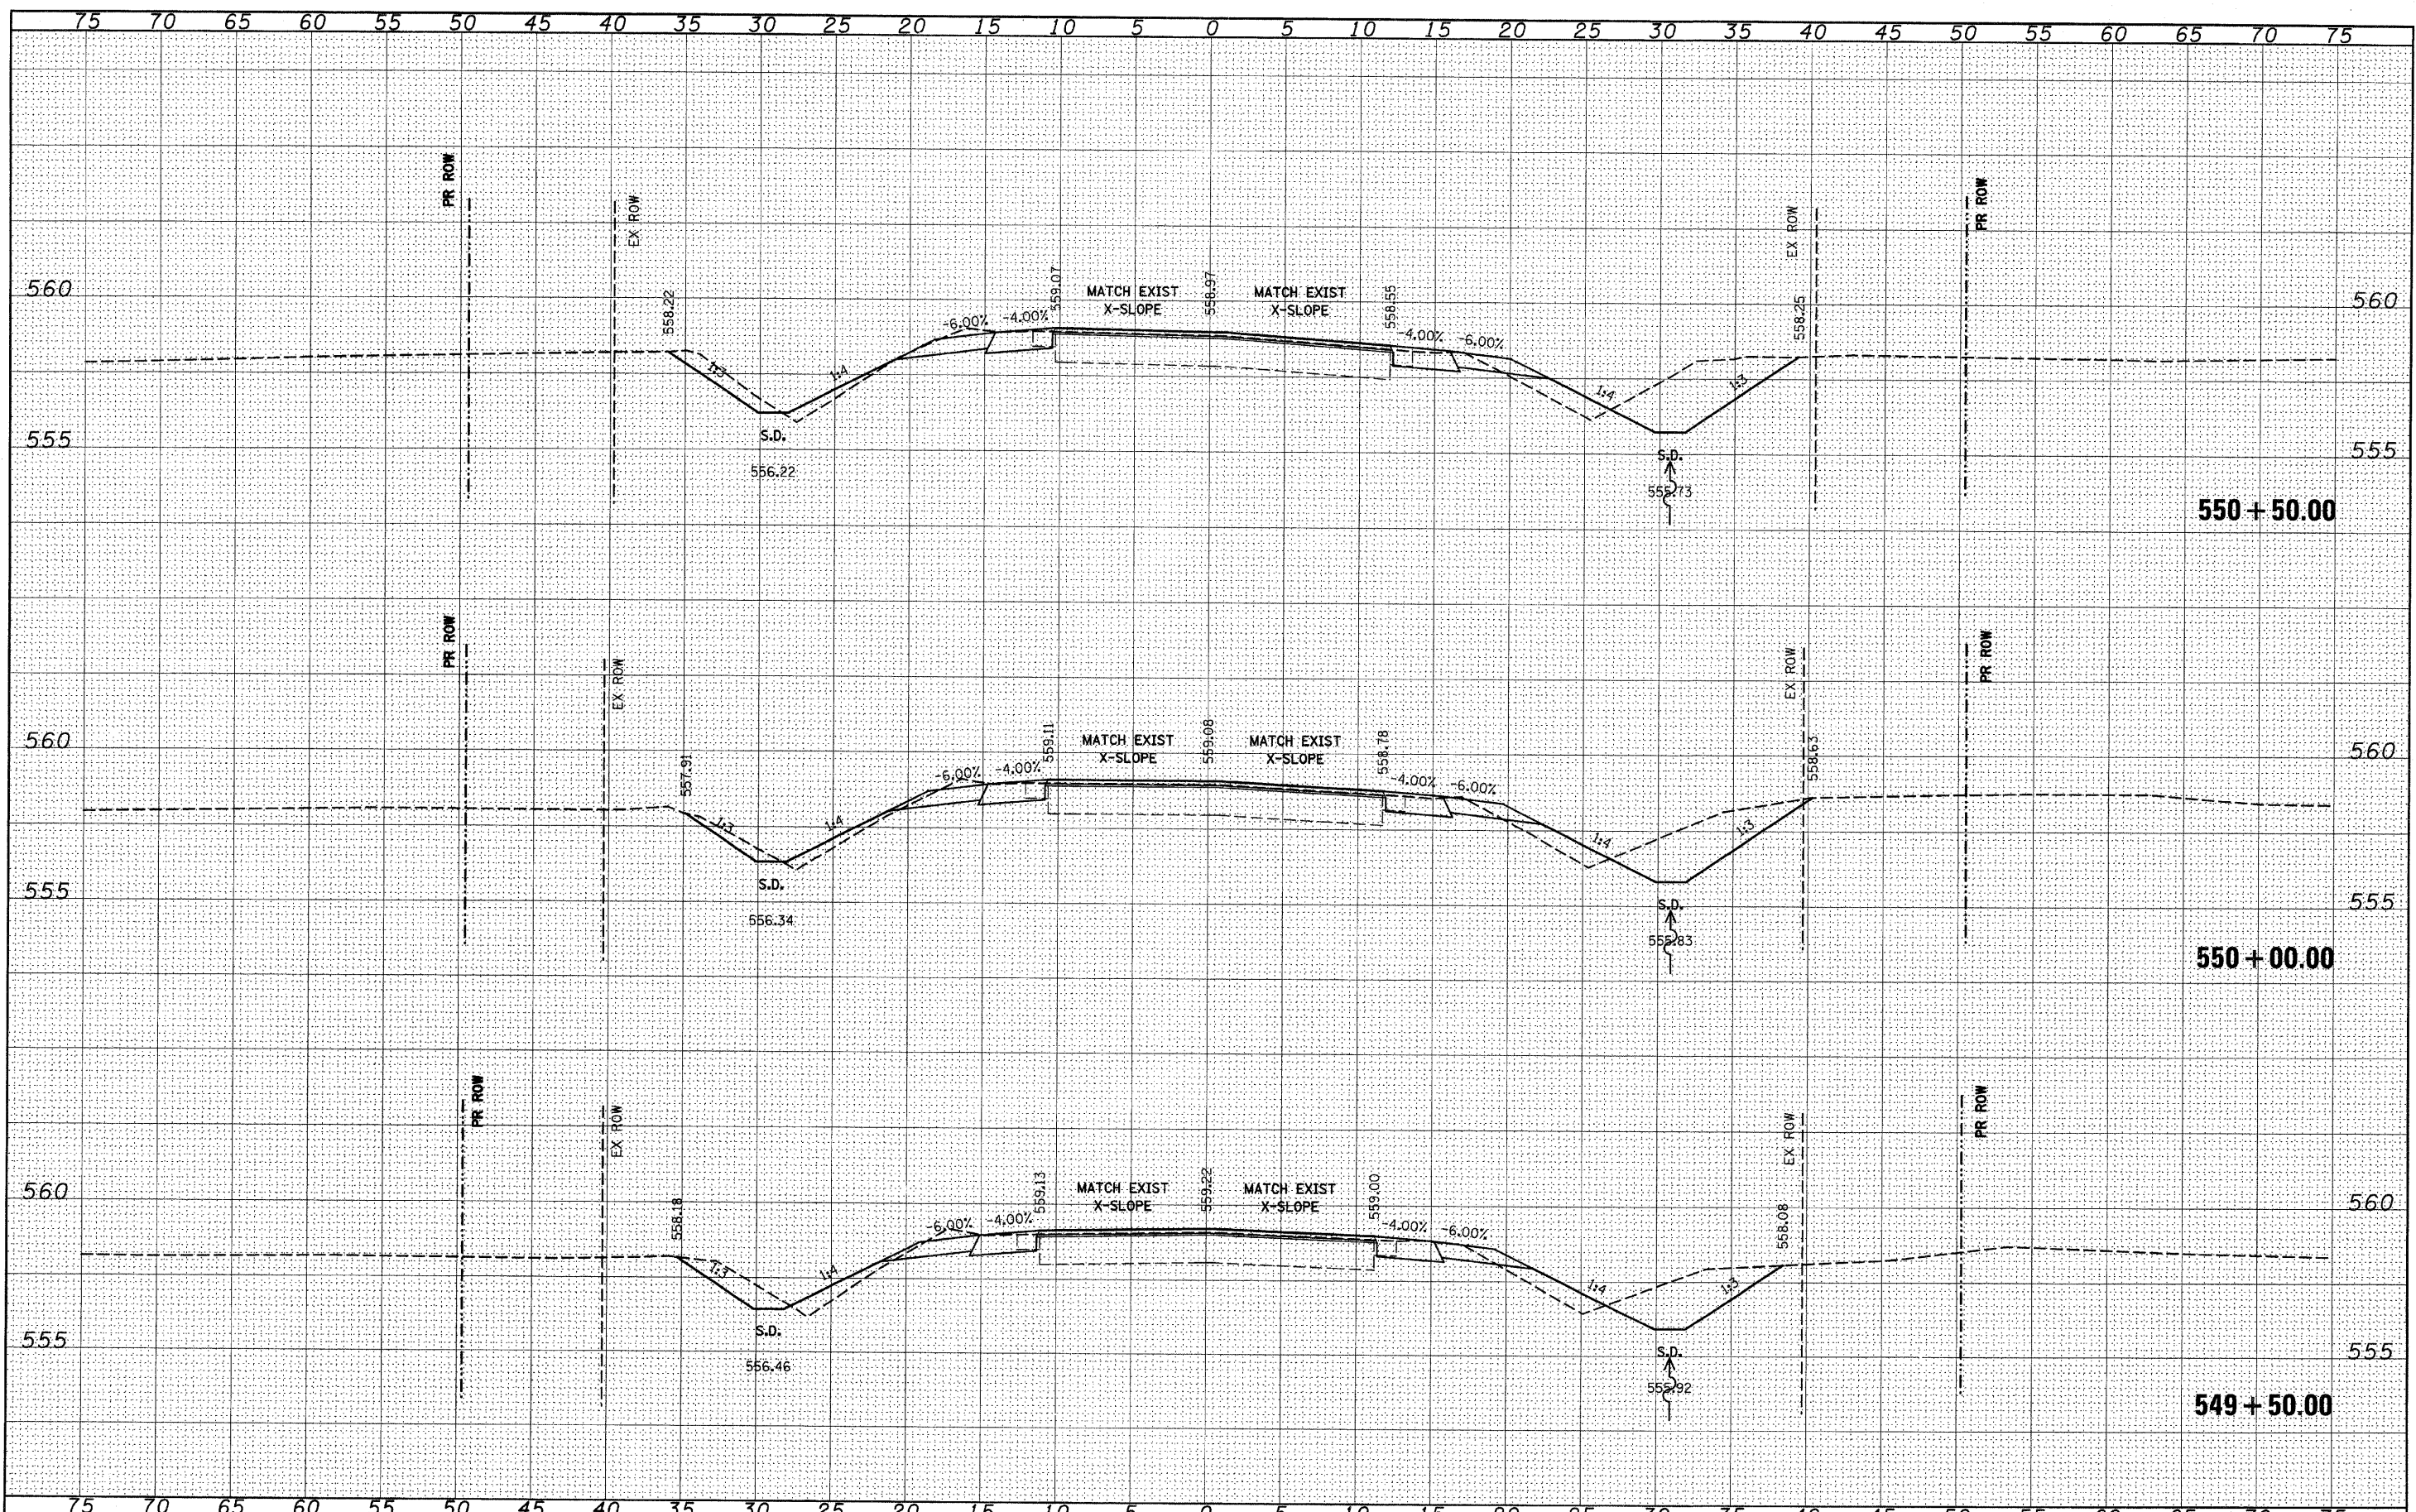

FILE NAME =	USER NAME = #USER*	DESIGNED -	REVISED -	<b>STATE OF ILLINOIS</b> <b>DEPARTMENT OF TRANSPORTATION</b>	<b>IL 158</b>	F.A.P. RTE.	SECTION	COUNTY	TOTAL SHEETS	SHEET NO.	
\$FILEL\$		DRAWN -	REVISED -			809	(133,134)RS-5, 135RS-6	ST. CLAIR	762	585	
		CHECKED -	REVISED -			CONTRACT NO. 76A47					
		DATE -	REVISED -			ILLINOIS FED. AID PROJECT					

SCALE: \_\_\_\_\_ SHEET NO. \_\_\_ OF \_\_\_ SHEETS STA. 549+50.00 TO STA. 550+50.00