


DATE	
BY	
FINAL SURVEY	
PLOTTED	
NOTE BOOK	
AREAS CHECKED	

DATE	
BY	
ORIGINAL SURVEY	
PLOTTED	
NOTE BOOK	
AREAS CHECKED	

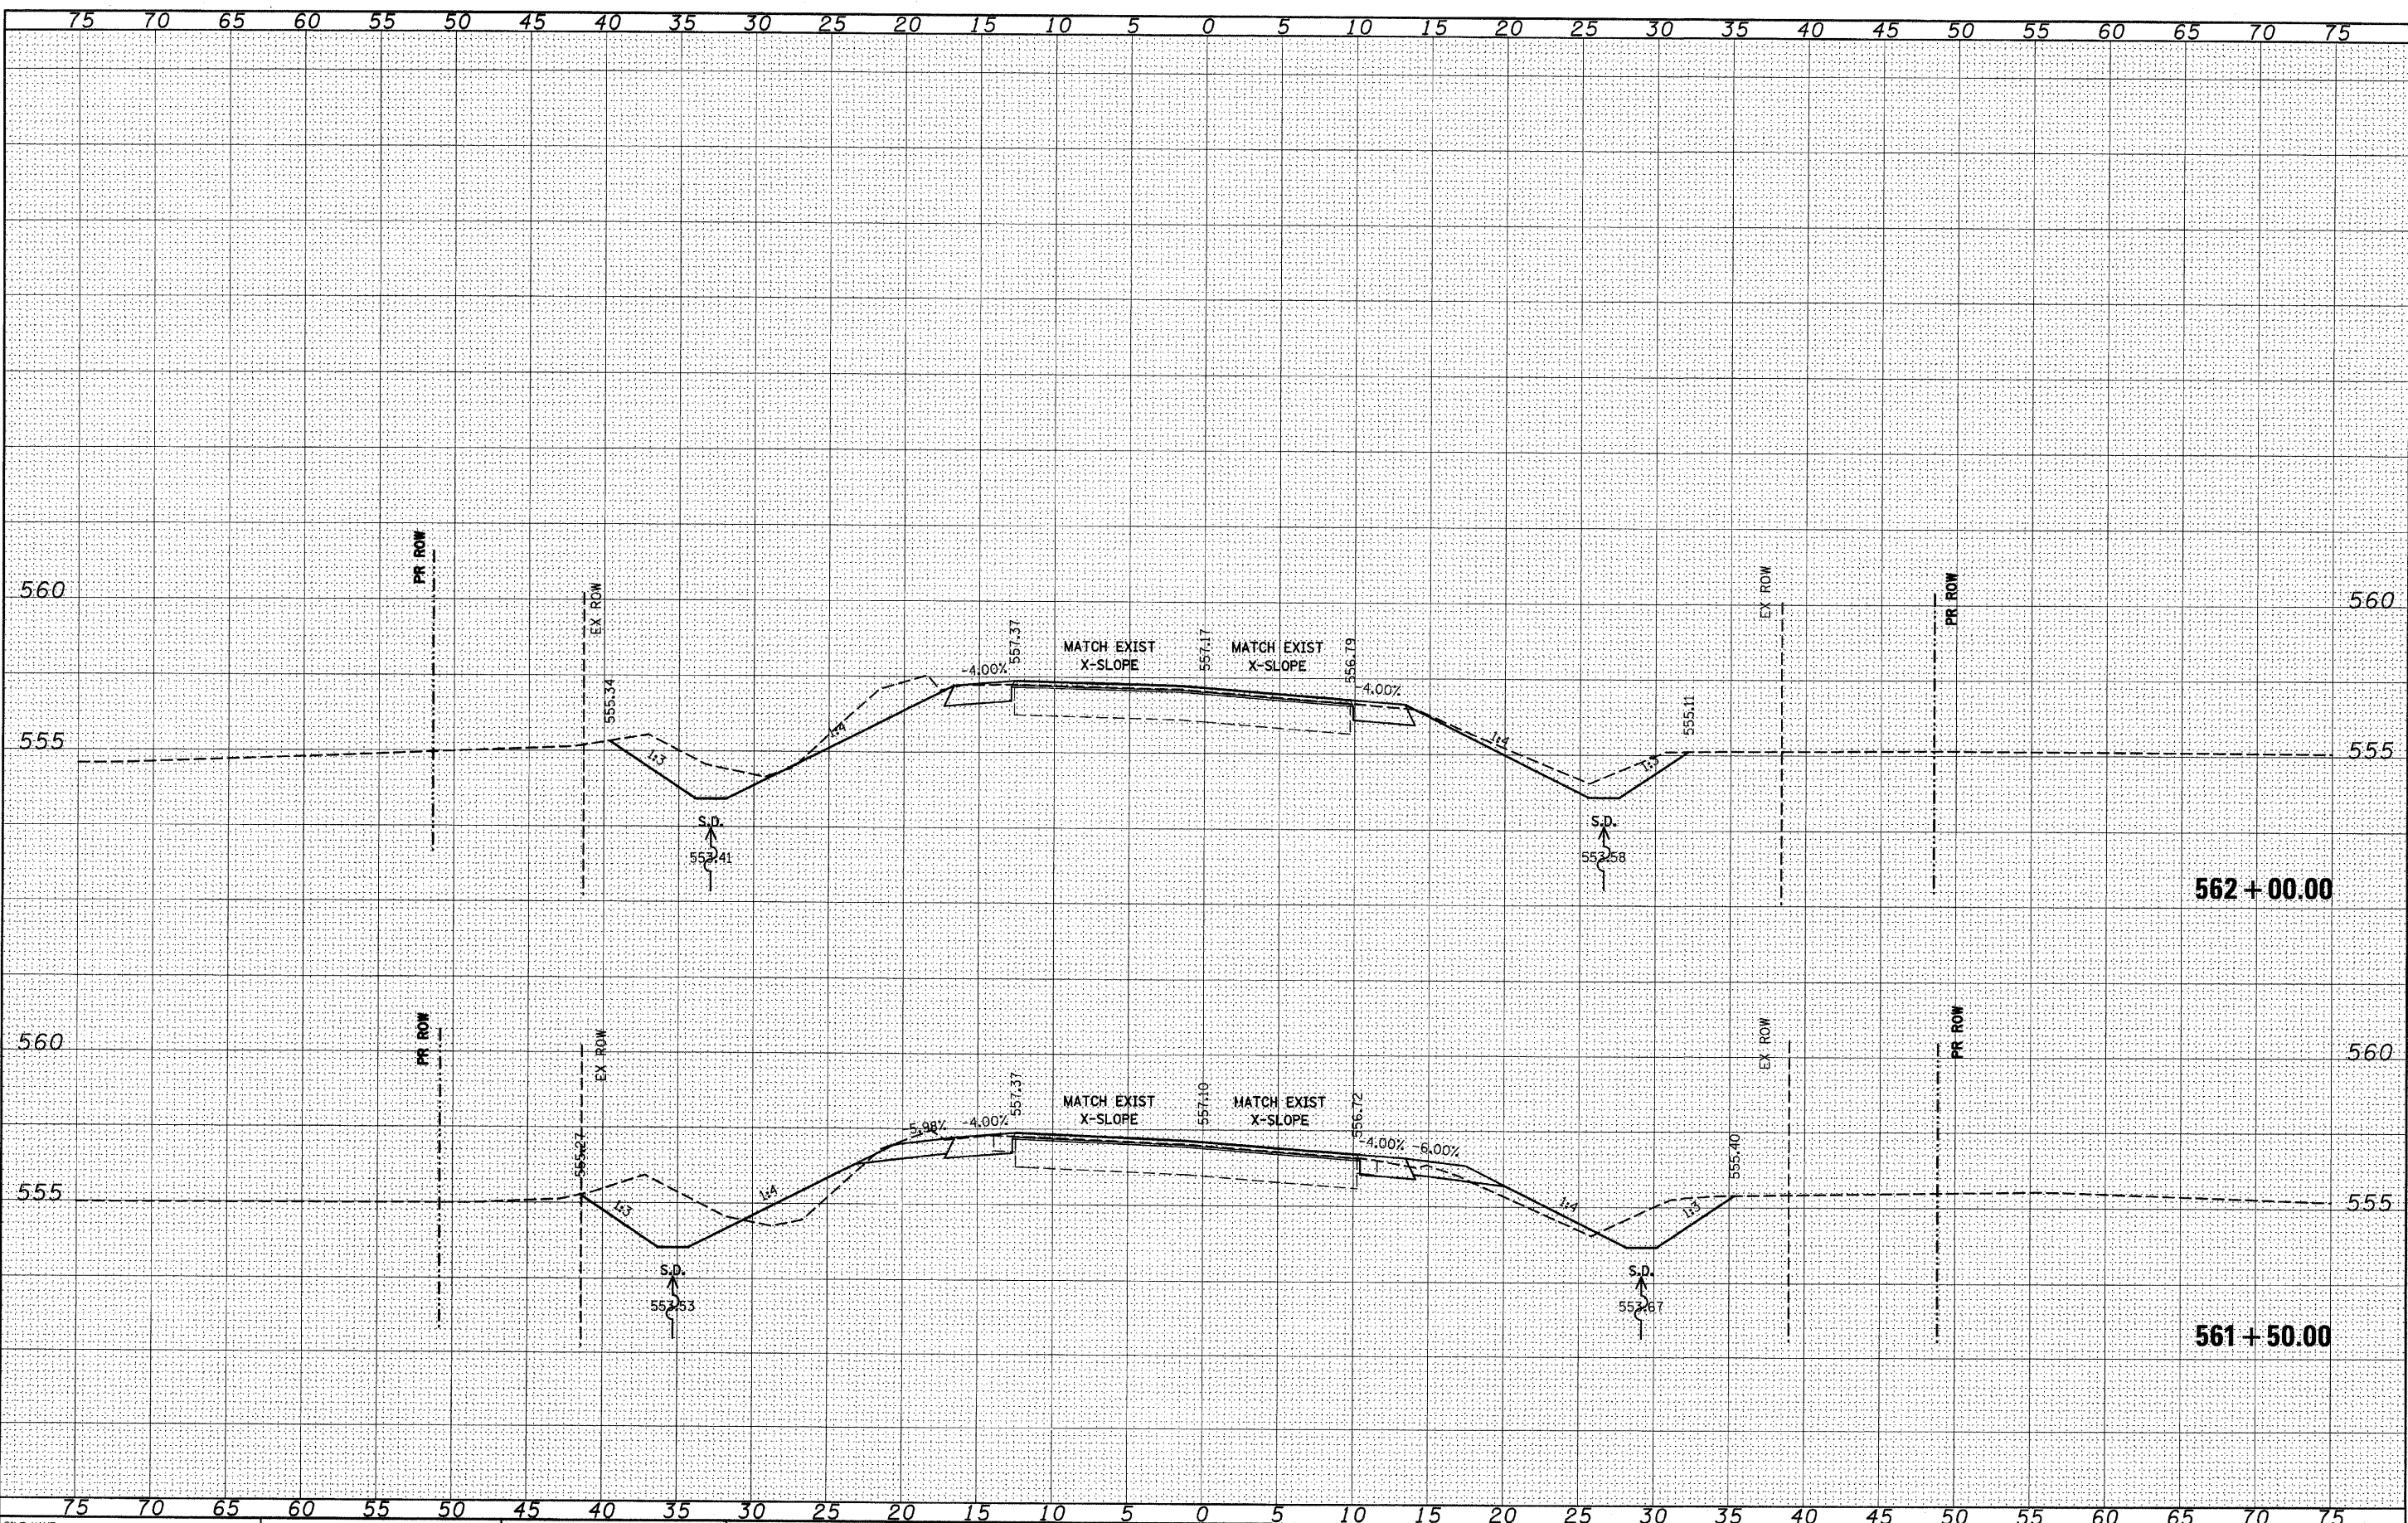

FILE NAME =
#FILE#

USER NAME = #USER#	DESIGNED -	REVISD -
PLOT SCALE = #SCALE#	DRAWN -	REVISD -
PLOT DATE = #DATE#	CHECKED -	REVISD -
	DATE -	REVISD -

**STATE OF ILLINOIS
DEPARTMENT OF TRANSPORTATION**

IL 158

SCALE: _____ SHEET NO. _____ OF _____ SHEETS STA. 561+50.00 TO STA. 562+00.00

F.A.P. RTE.	SECTION	COUNTY	TOTAL SHEETS	SHEET NO.
809	(133,134)RS-5, 135RS-6	ST. CLAIR	762	594
CONTRACT NO. 76A47			ILLINOIS FED. AID PROJECT	