


DATE _____
 BY _____
 SURVEYED _____
 SURVEY _____
 NOTE BOOK _____
 TEMPLATE _____
 AREAS _____
 AREAS CHECKED _____

DATE _____
 BY _____
 SURVEYED _____
 SURVEY _____
 NOTE BOOK _____
 TEMPLATE _____
 AREAS _____
 AREAS CHECKED _____

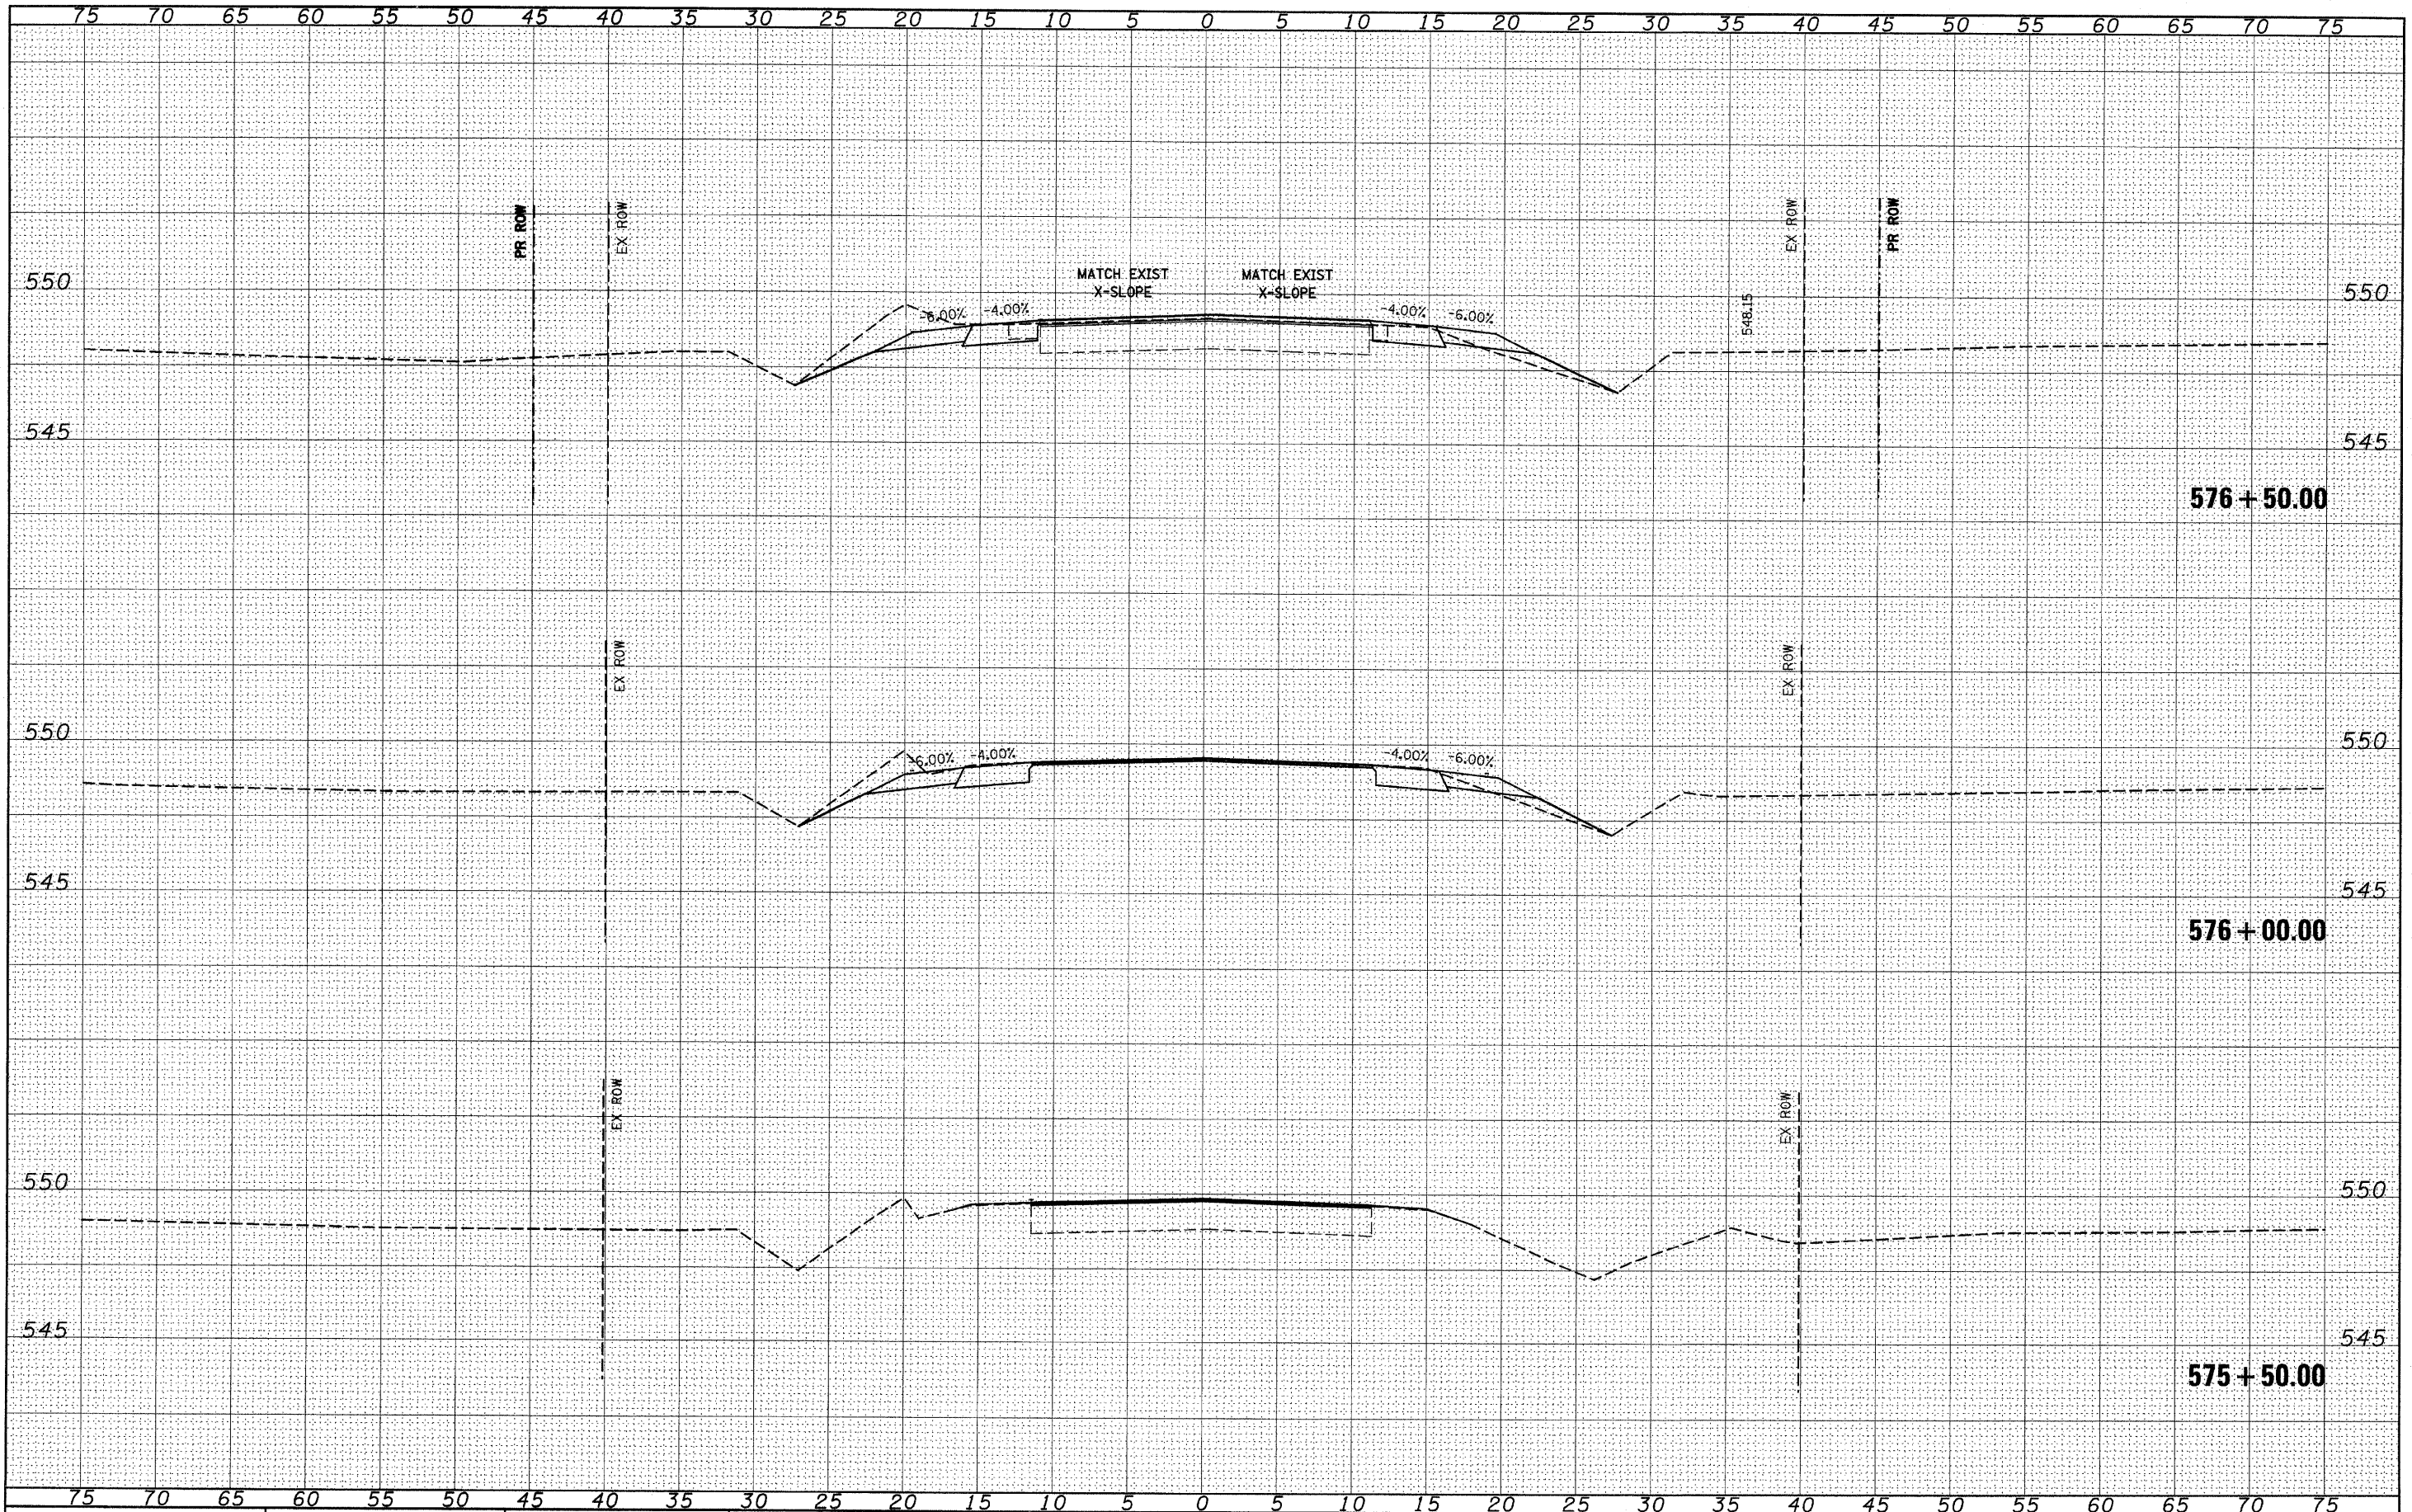

FILE NAME = _____
 #FILE# _____

USER NAME = #USER# _____
 DESIGNED - _____
 DRAWN - _____
 CHECKED - _____
 DATE - _____

REVISIED - _____
 REVISIED - _____
 REVISIED - _____
 REVISIED - _____

**STATE OF ILLINOIS
 DEPARTMENT OF TRANSPORTATION**

IL 158

SCALE: _____ SHEET NO. _____ OF _____ SHEETS STA. 575+50.00 TO STA. 576+50.00

F.A.P. RTE.	SECTION	COUNTY	TOTAL SHEETS	SHEET NO.
809	(133.134)RS-5, 135RS-6	ST. CLAIR	762	595
CONTRACT NO. 76A47				
(ILLINOIS) FED. AID PROJECT				