


FINAL SURVEY	DATE
SURVEYED	BY
NOTE BOOK	NO.
TEMPLATE	AREAS CHECKED

ORIGINAL SURVEY	DATE
SURVEYED	BY
NOTE BOOK	NO.
TEMPLATE	AREAS CHECKED

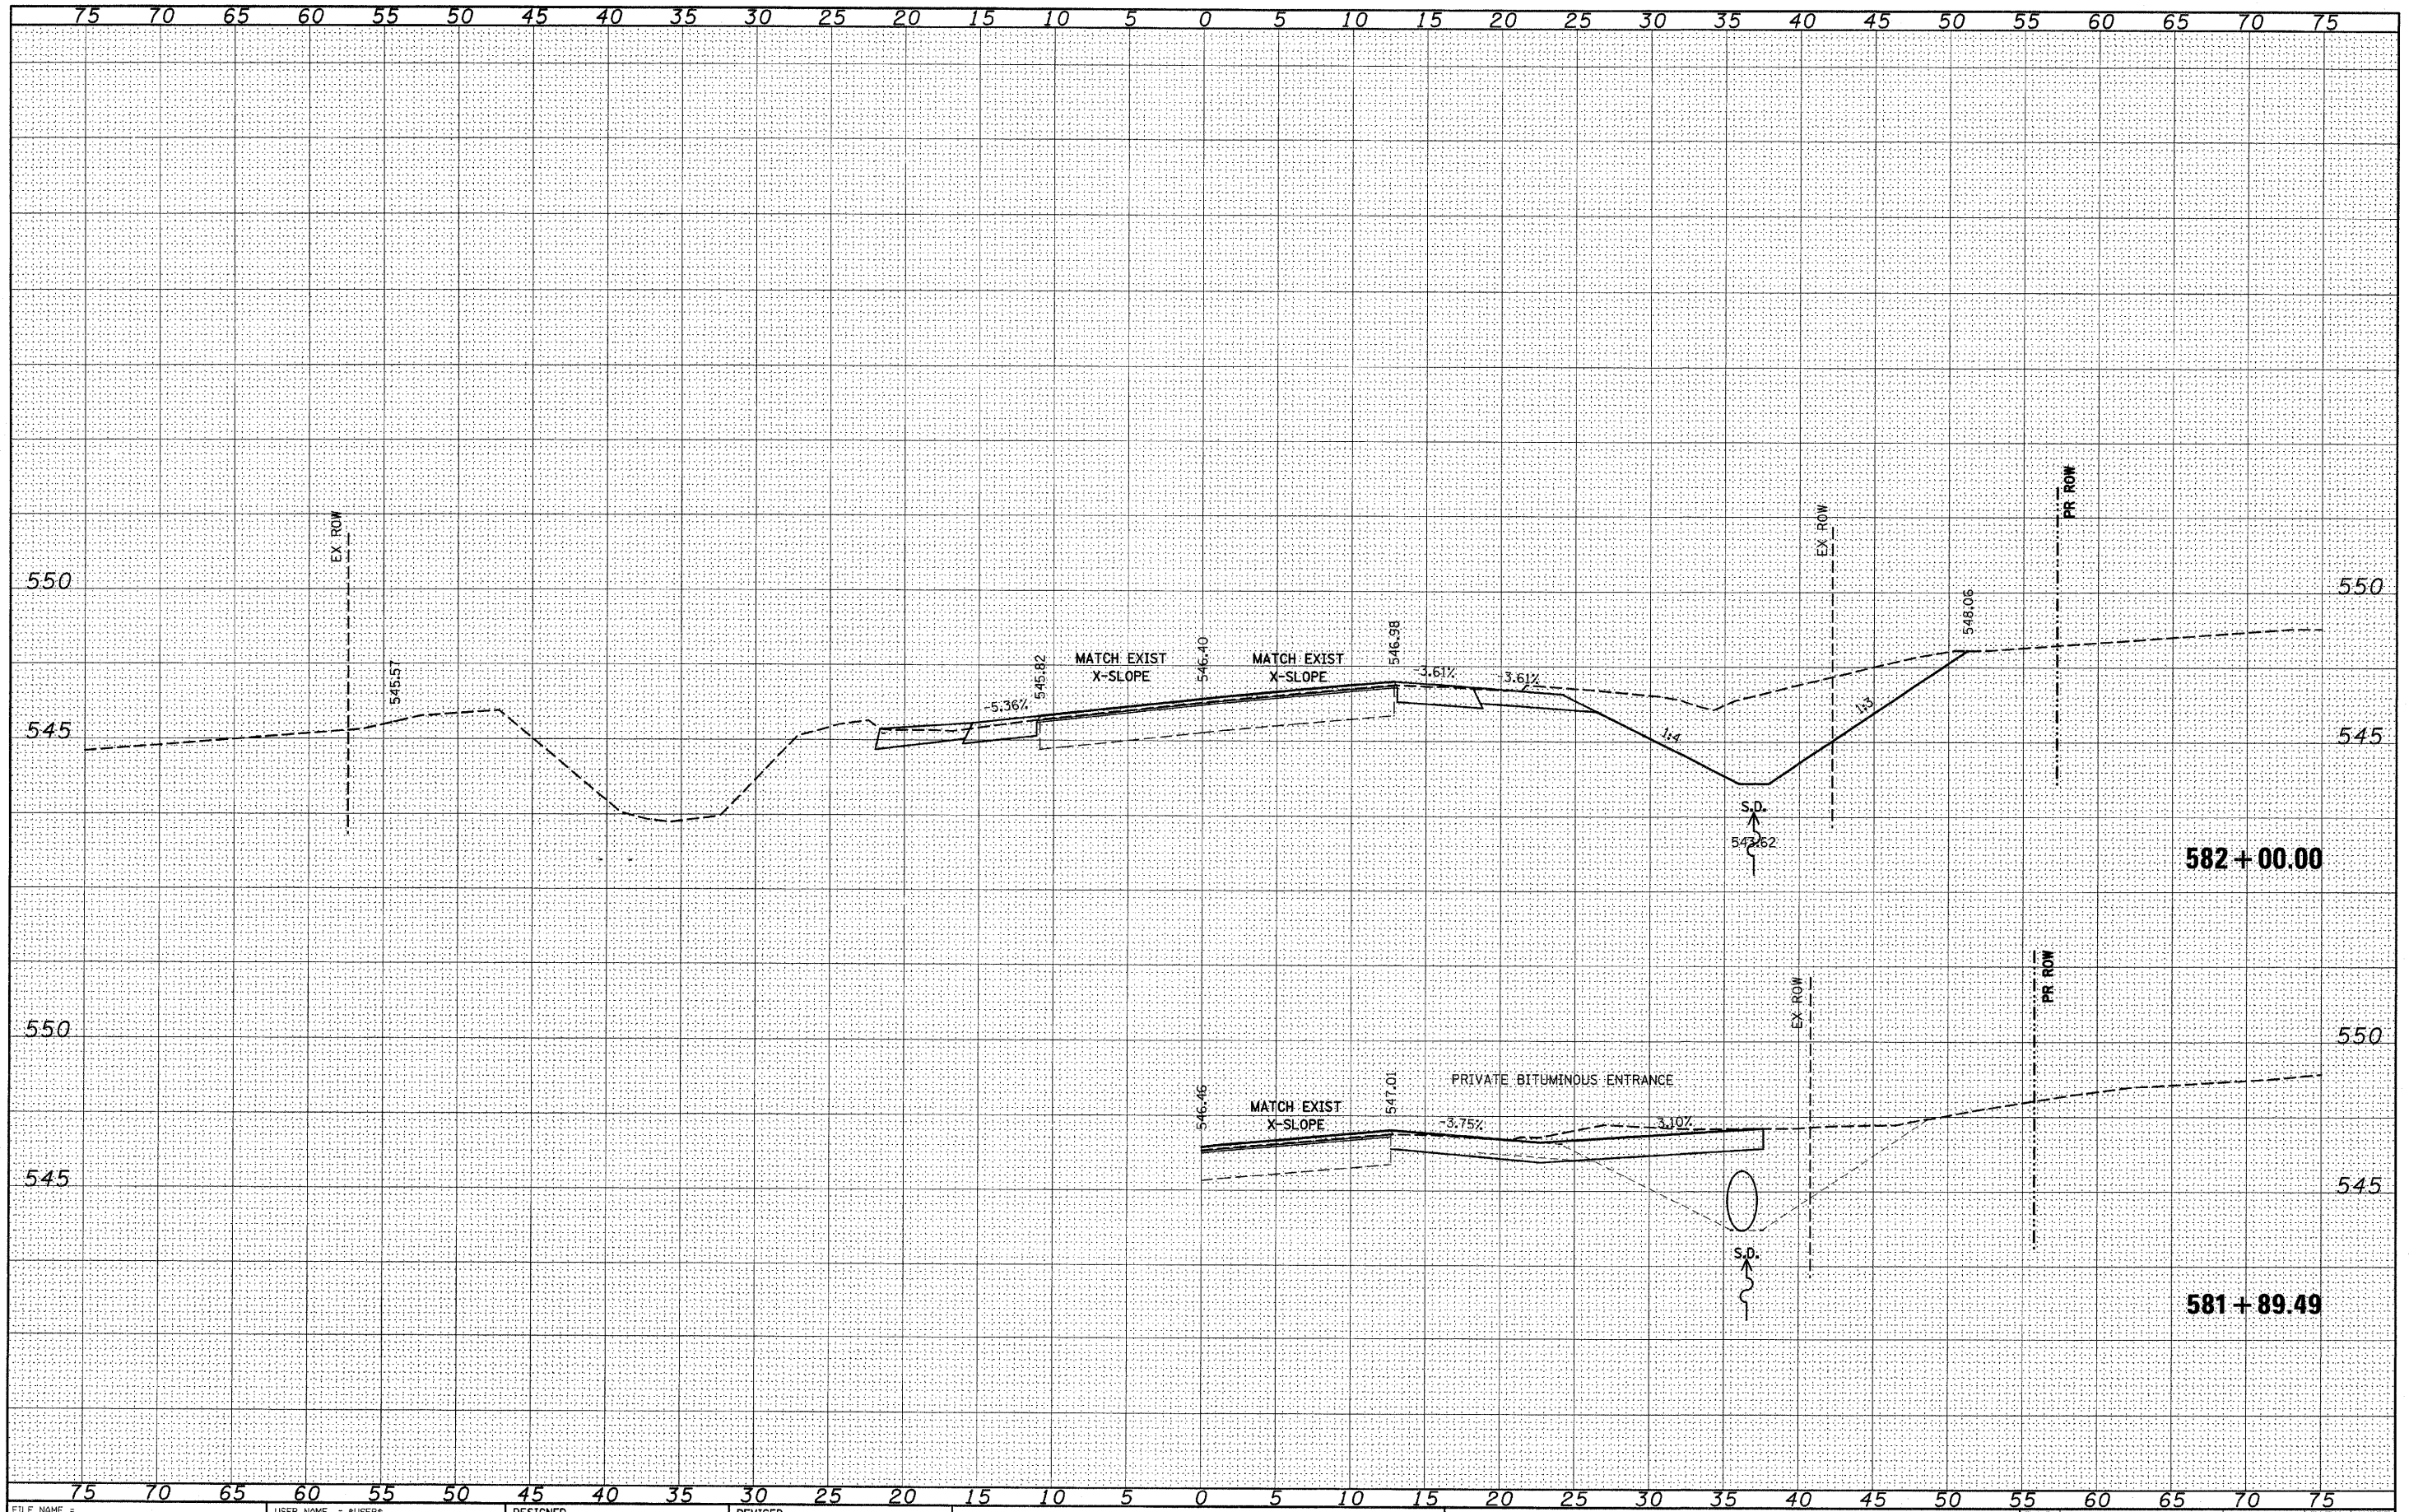

FILE NAME =
#FILE#

USER NAME = *USER*	DESIGNED -	REVISD -
PLOT SCALE = *SCALE*	DRAWN -	REVISD -
PLOT DATE = *DATE*	CHECKED -	REVISD -
	DATE -	REVISD -

**STATE OF ILLINOIS
DEPARTMENT OF TRANSPORTATION**

IL 158
SCALE: _____ SHEET NO. ___ OF ___ SHEETS STA. 581+89.49 TO STA. 582+00.00

F.A.P. RTE. 809	SECTION (133,134)RS-5, 135RS-6	COUNTY ST. CLAIR	TOTAL SHEETS 762	SHEET NO. 602
CONTRACT NO. 76A47			ILLINOIS FED. AID PROJECT	