


FINAL	SURVEYED	DATE
SHEET	PLOTTED	BY
NOTE BOOK	TEMPLATE	
NO.	AREAS CHECKED	

ORIGINAL	SURVEYED	DATE
SHEET	PLOTTED	BY
NOTE BOOK	TEMPLATE	
NO.	AREAS CHECKED	

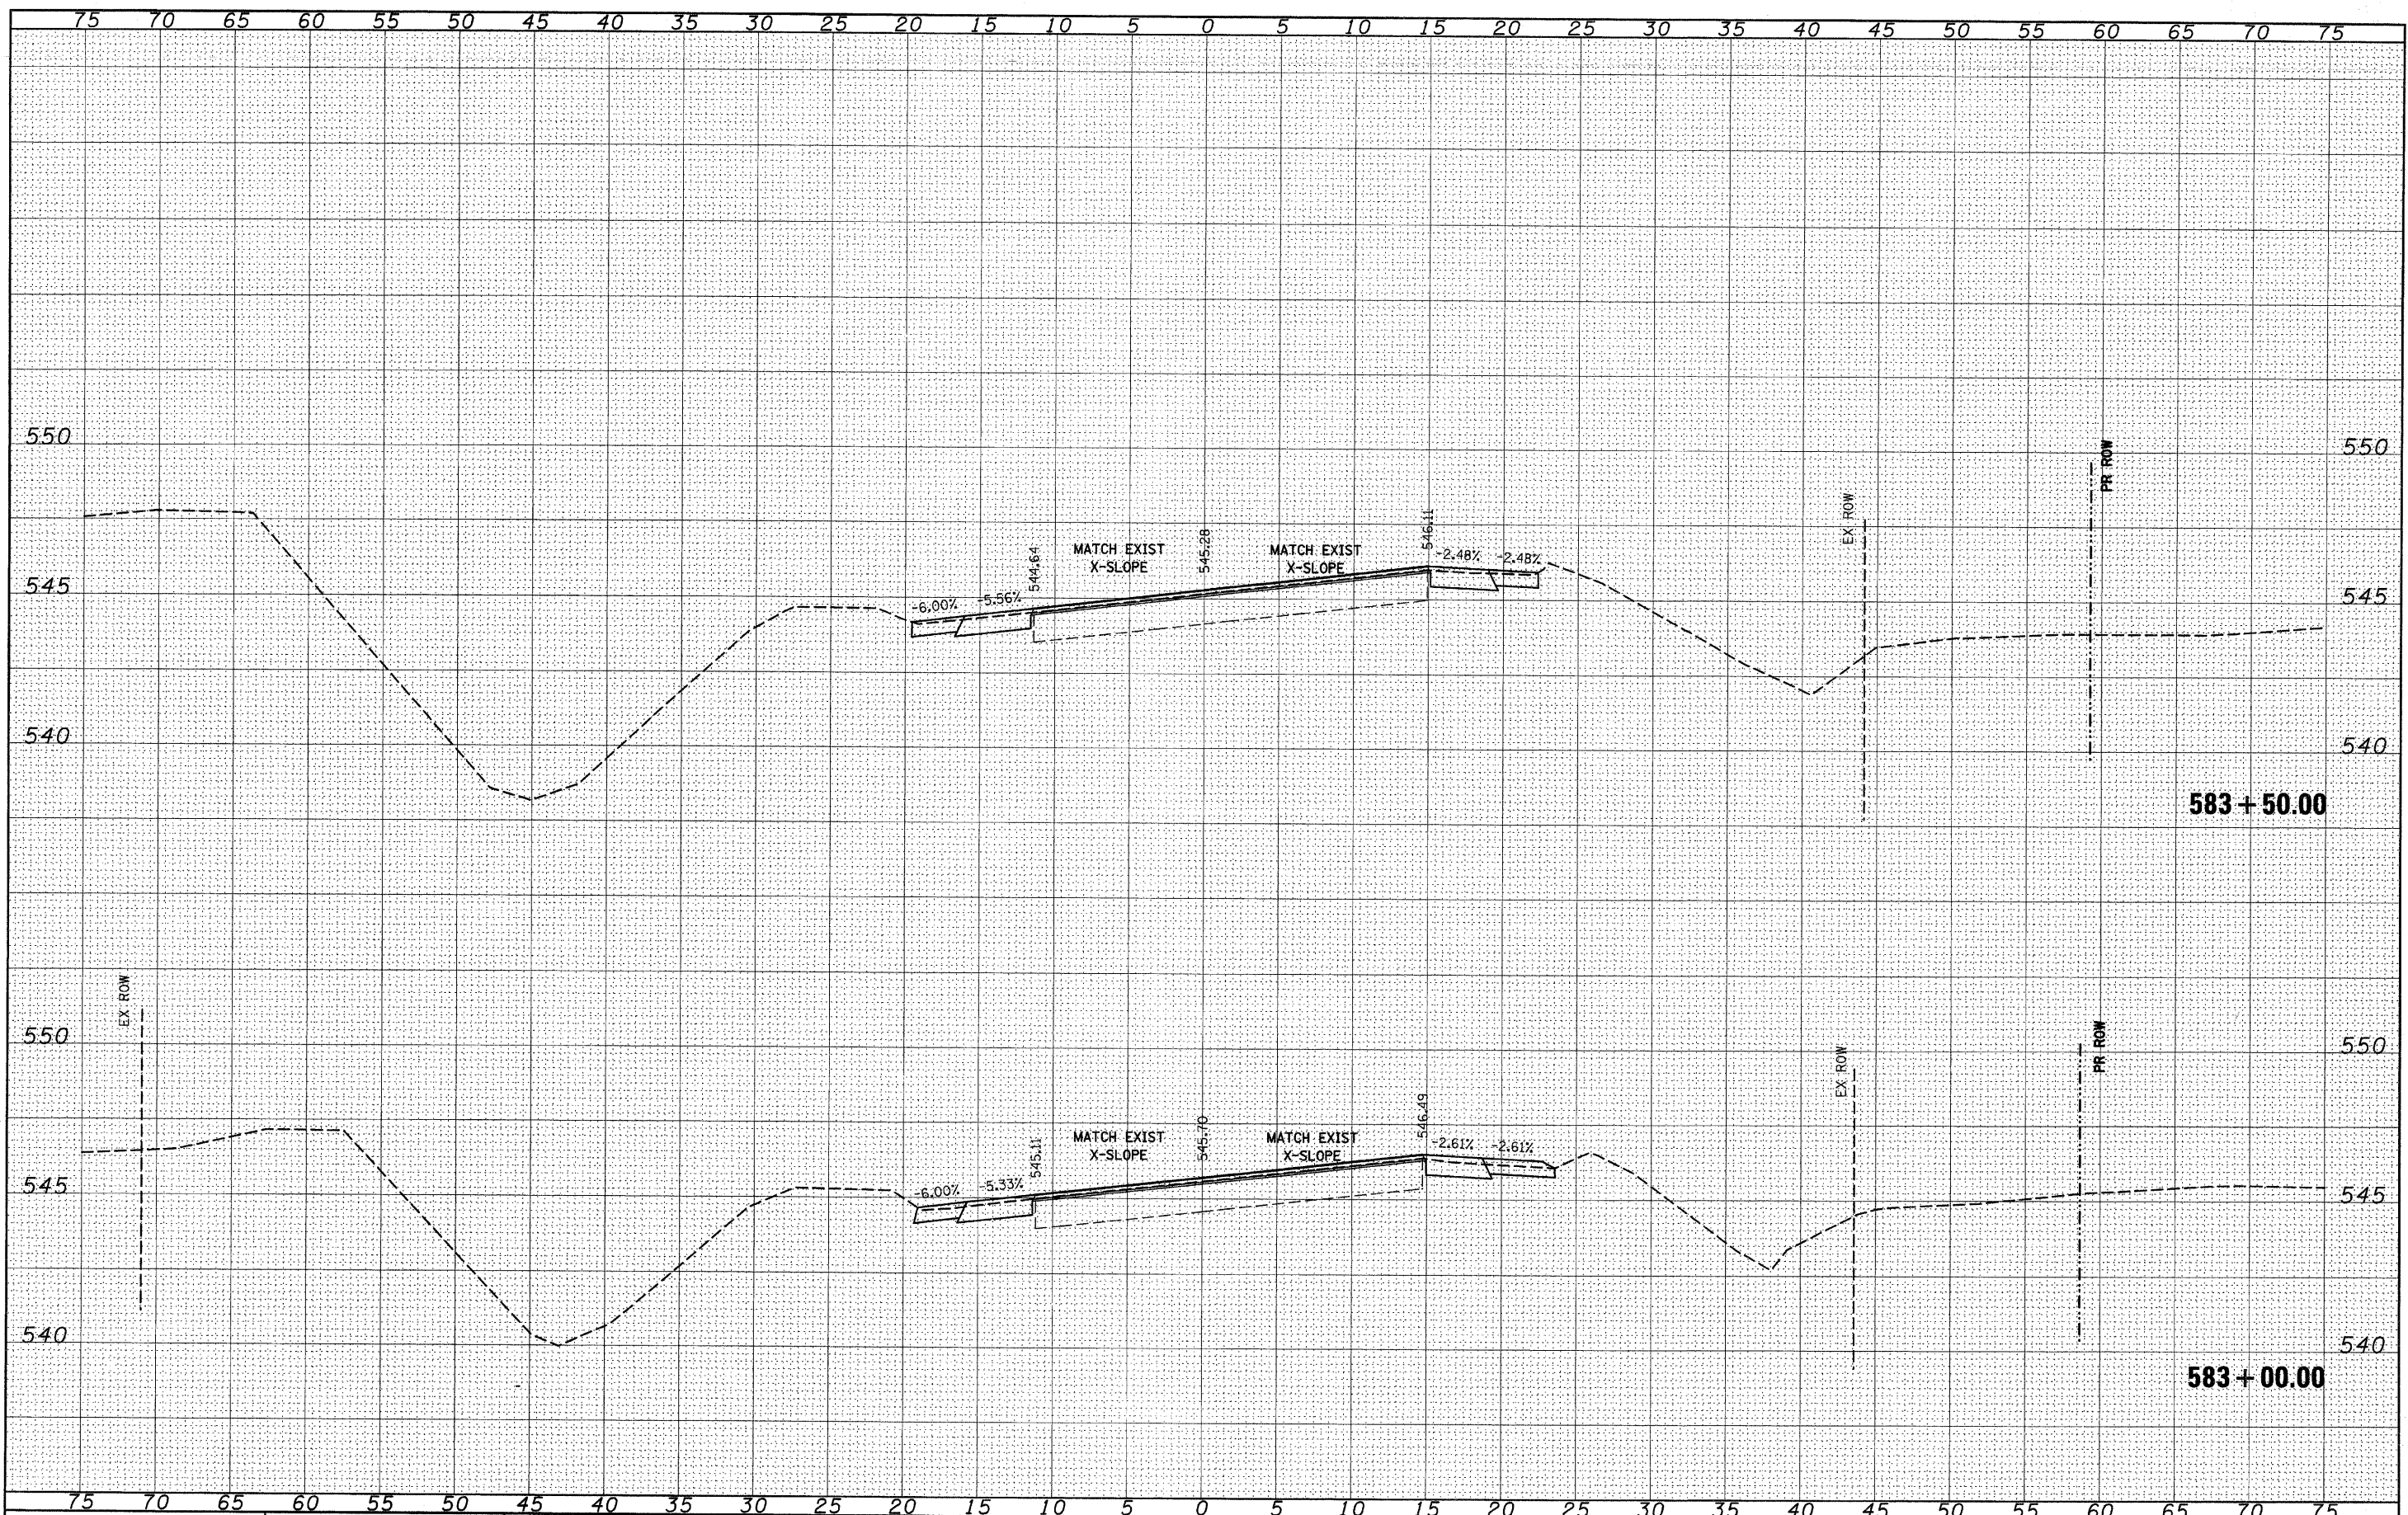

FILE NAME =	USER NAME = #USER#	DESIGNED -	REVISED -	STATE OF ILLINOIS DEPARTMENT OF TRANSPORTATION	IL 158	F.A.P. RTE.	SECTION	COUNTY	TOTAL SHEETS	SHEET NO.	
#FILE#		DRAWN -	REVISED -			.809	(133,134)RS-5, 135RS-6	ST. CLAIR	762	604	
		CHECKED -	REVISED -			CONTRACT NO. 76A47					
		DATE -	REVISED -			ILLINOIS FED. AID PROJECT					

SCALE: _____ SHEET NO. ___ OF ___ SHEETS STA. 583+00.00 TO STA. 583+50.00