


FINAL SURVEY SURVEYED PLOTTED TEMPLATE NO. _____ BY _____ DATE _____
 NOTE BOOK AREAS CHECKED

ORIGINAL SURVEY SURVEYED PLOTTED TEMPLATE NO. _____ BY _____ DATE _____
 NOTE BOOK AREAS CHECKED

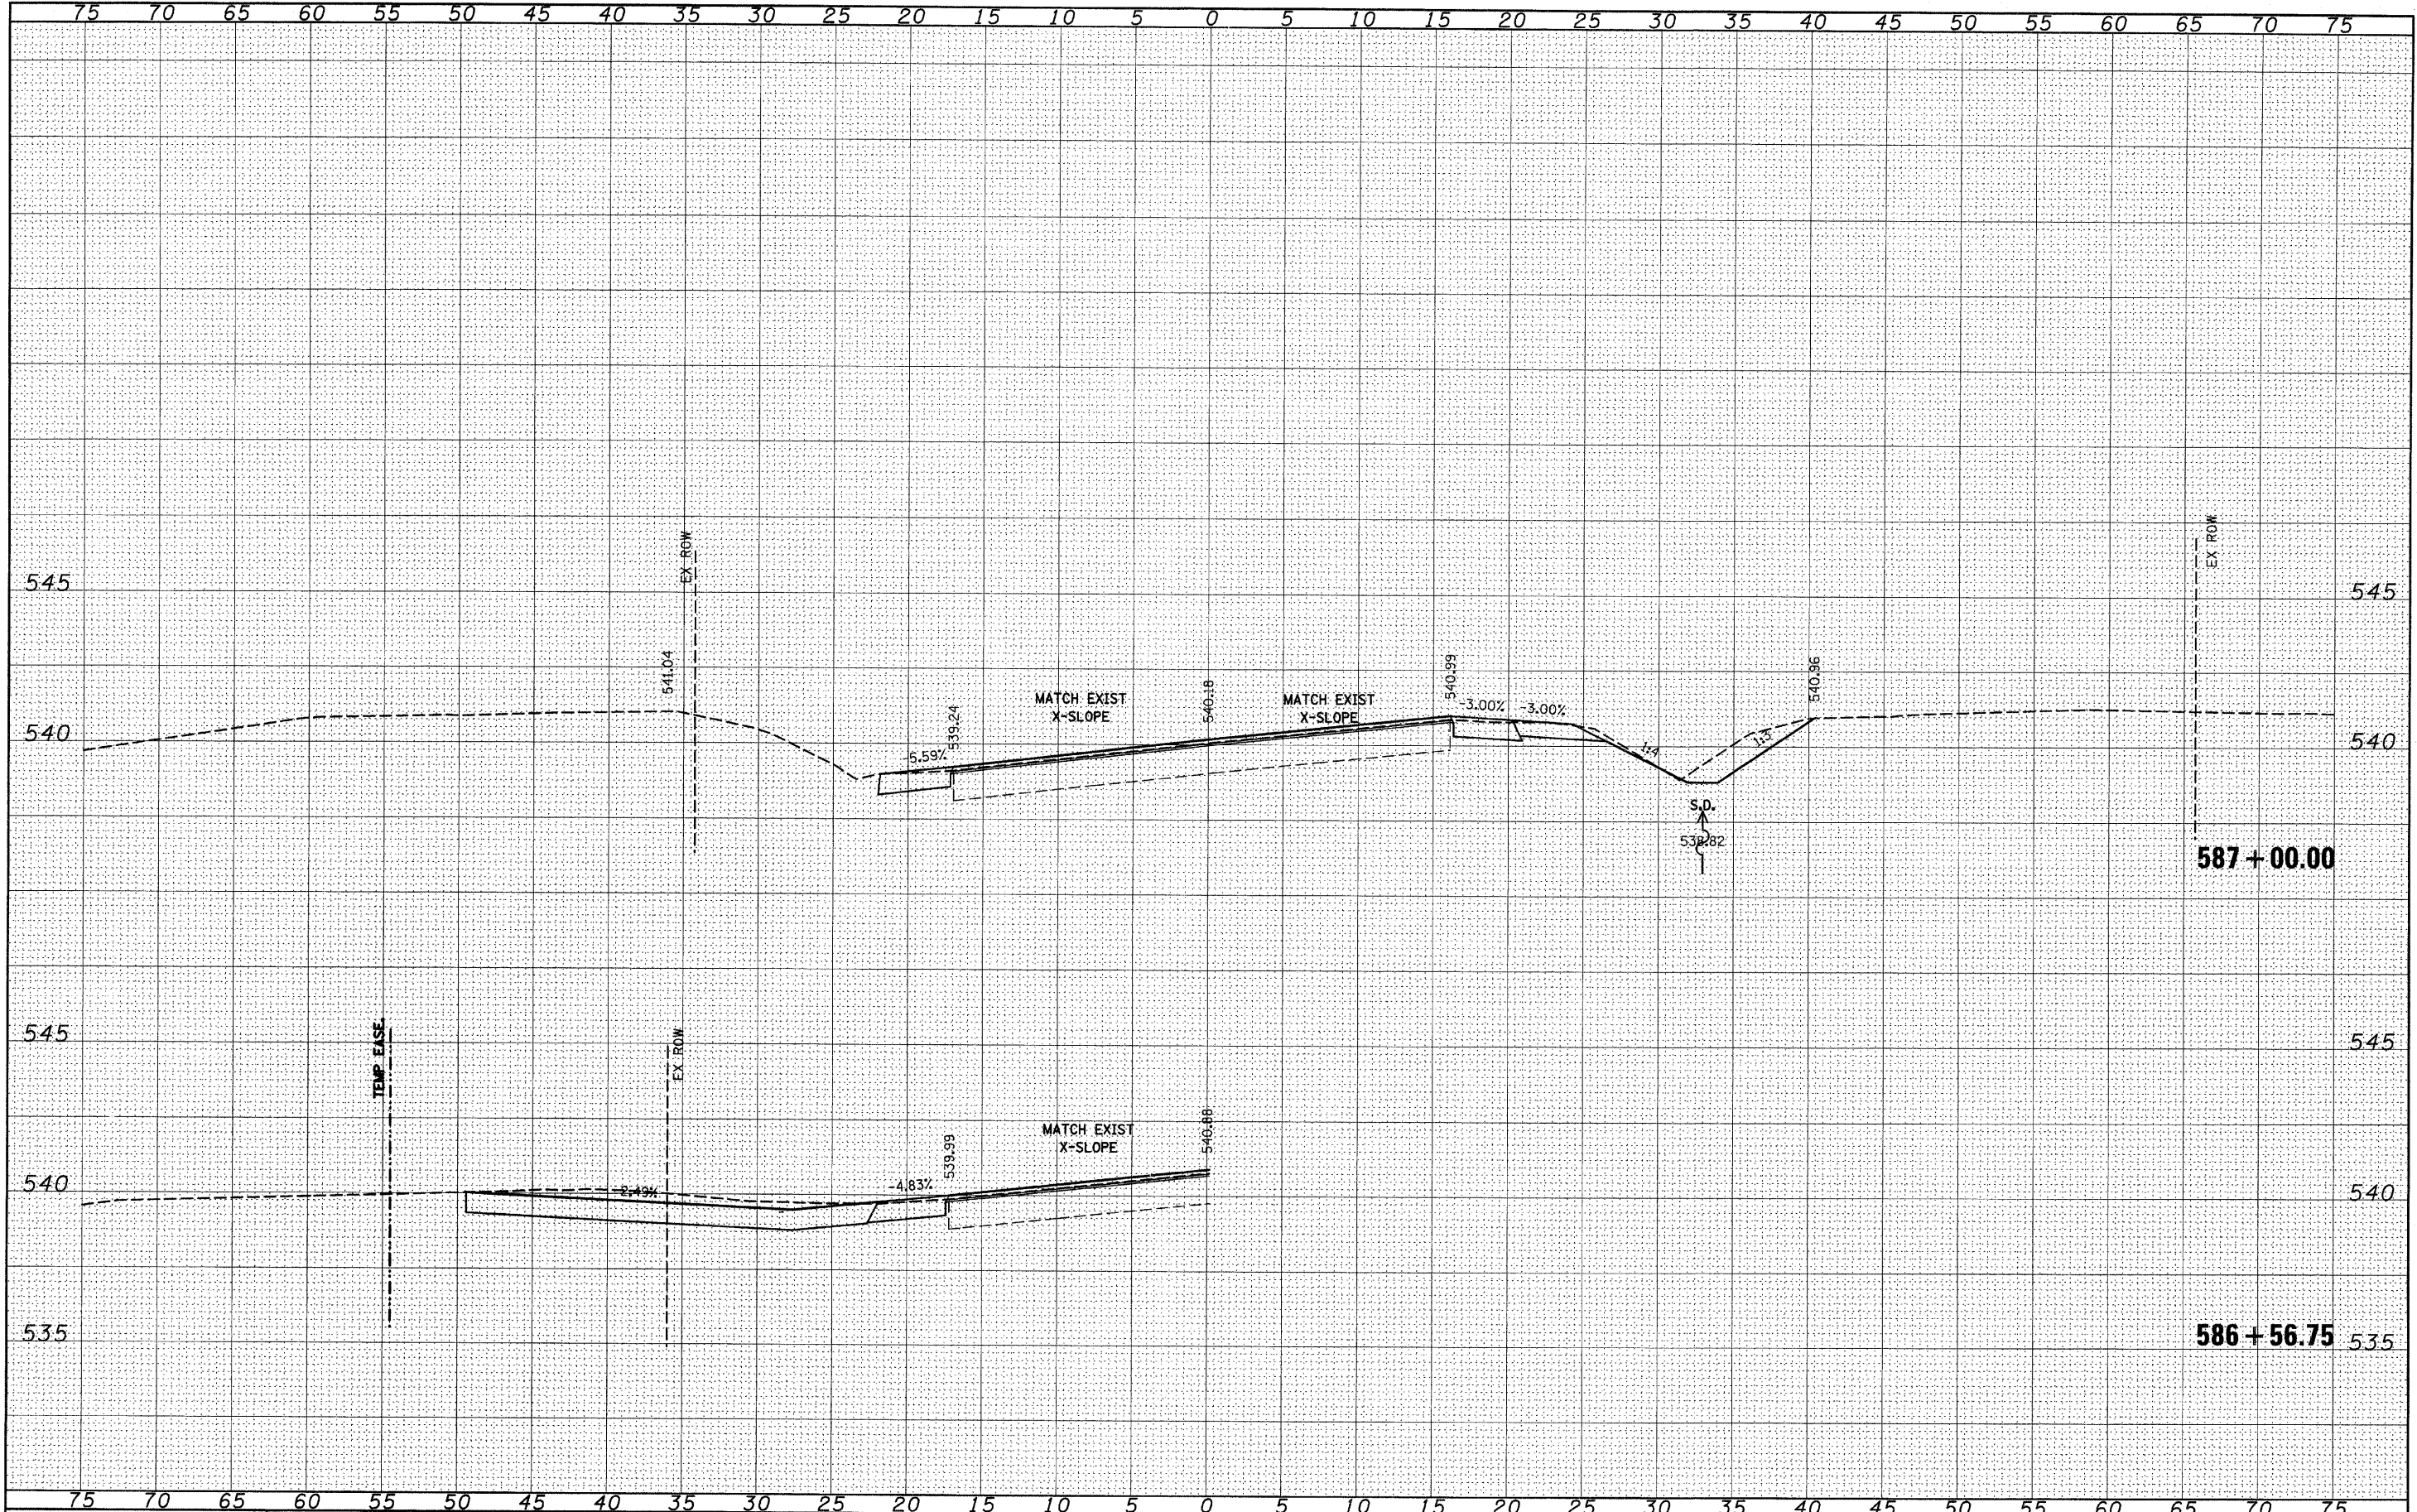

FILE NAME =	USER NAME = #USER#	DESIGNED -	REVISED -	STATE OF ILLINOIS DEPARTMENT OF TRANSPORTATION	IL 158	F.A.P. RTE.	SECTION	COUNTY	TOTAL SHEETS	SHEET NO.	
#FILE#		DRAWN -	REVISED -			809	(133,134)RS-5, 135RS-6	ST. CLAIR	762	609	
PLOT SCALE = #SCALE#		CHECKED -	REVISED -			CONTRACT NO. 76A47					
PLOT DATE = #DATE#		DATE -	REVISED -			SCALE: _____ SHEET NO. ___ OF ___ SHEETS STA. 586+56.75 TO STA. 587+00.00		[ILLINOIS] FED. AID PROJECT			