


DATE	
BY	
FINAL SURVEY	
NOTED SURVEY	
NOTE BOOK	
TEMPLATE	
AREAS	
CHECKED	
NO.	

DATE	
BY	
ORIGINAL SURVEY	
NOTED SURVEY	
NOTE BOOK	
TEMPLATE	
AREAS	
CHECKED	
NO.	

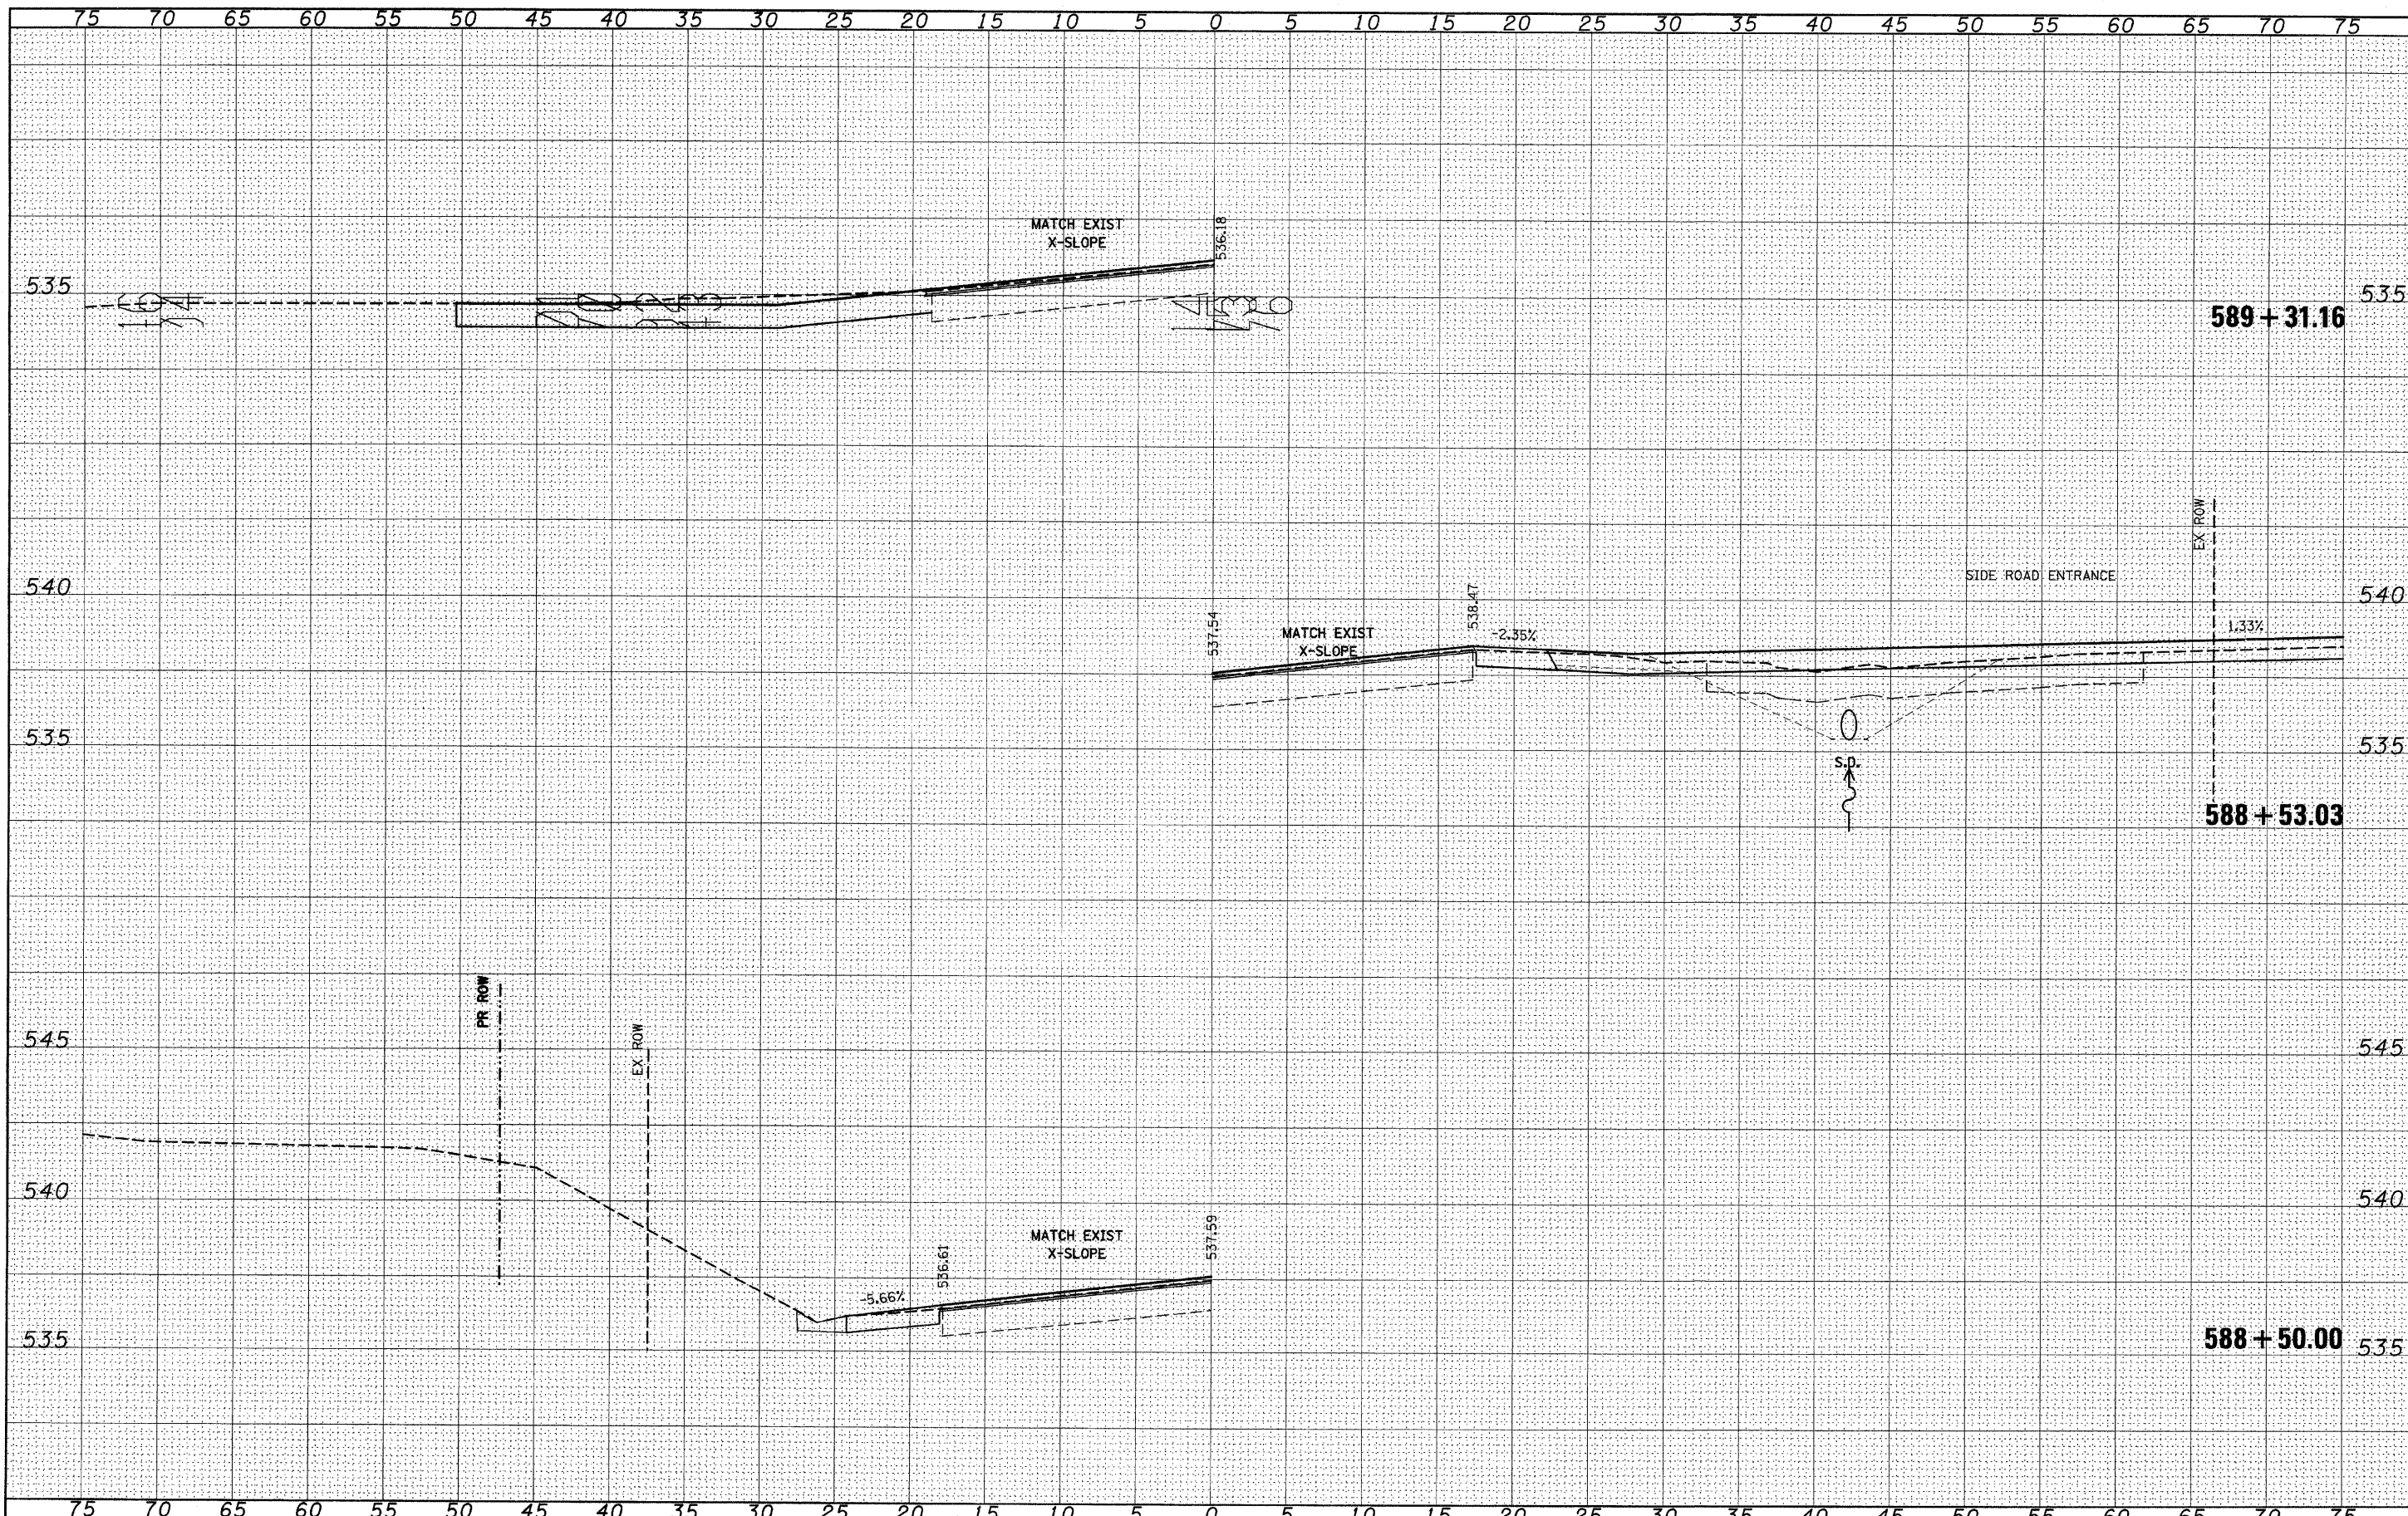

FILE NAME =	USER NAME = *USER*	DESIGNED -	REVISED -	STATE OF ILLINOIS DEPARTMENT OF TRANSPORTATION IL 158 SCALE: _____ SHEET NO. ___ OF ___ SHEETS STA. 588+50.00 TO STA. 589+31.16	F.A.P. RTE.	SECTION	COUNTY	TOTAL SHEETS	SHEET NO.
*FILE#		DRAWN -	REVISED -		809	(133,134)RS-5, 135RS-6	ST. CLAIR	762	611
PLOT SCALE = *SCALE*		CHECKED -	REVISED -		CONTRACT NO. 76A47				
PLOT DATE = *DATE*		DATE -	REVISED -		ILLINOIS FED. AID PROJECT				