


| | |
|-----------------|--|
| DATE | |
| BY | |
| ORIGINAL SURVEY | |
| DESIGNED | |
| DRAWN | |
| CHECKED | |
| DATE | |
| REVISIONS | |
| NO. | |

| | |
|-----------------|--|
| DATE | |
| BY | |
| ORIGINAL SURVEY | |
| DESIGNED | |
| DRAWN | |
| CHECKED | |
| DATE | |
| REVISIONS | |
| NO. | |

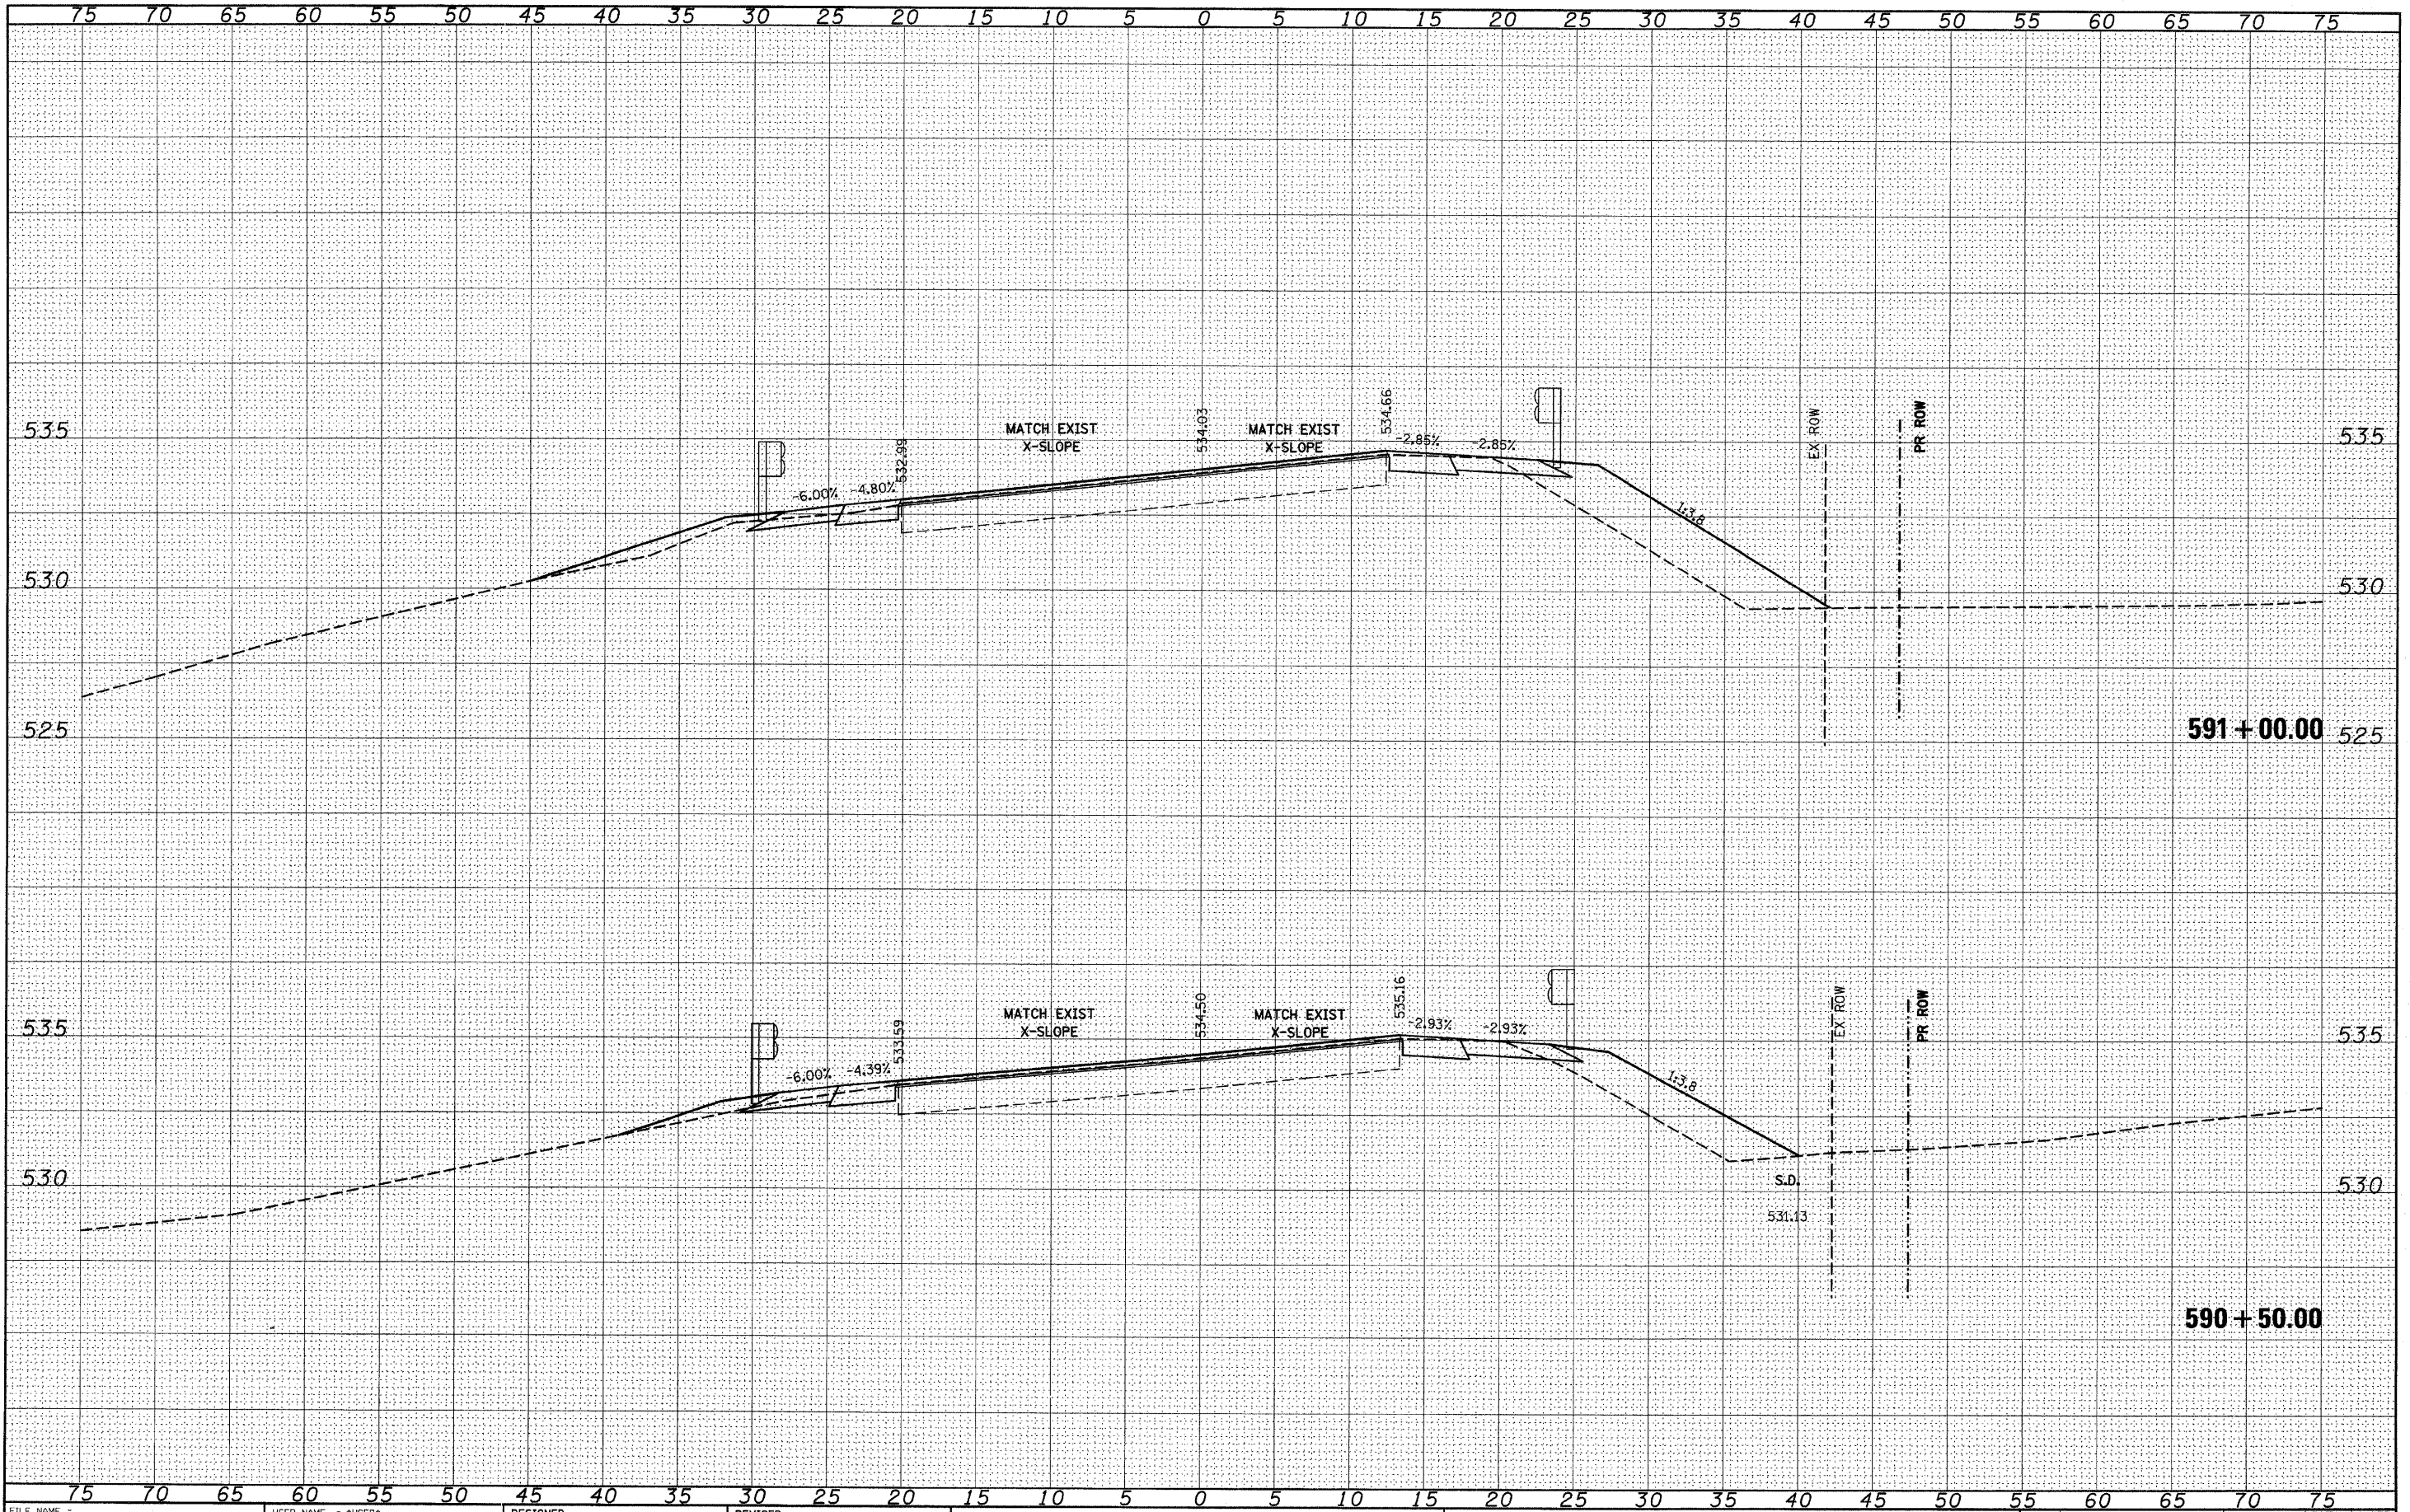

FILE NAME =
#FILE#

| | | |
|----------------------|------------|-----------|
| USER NAME = #USER# | DESIGNED - | REVISIONS |
| FLDT SCALE = #SCALE# | DRAWN - | REVISIONS |
| FLDT DATE = #DATE# | CHECKED - | REVISIONS |
| | DATE - | REVISIONS |

**STATE OF ILLINOIS
DEPARTMENT OF TRANSPORTATION**

IL 158

SCALE: _____ SHEET NO. ___ OF ___ SHEETS STA. 590+50.00 TO STA. 591+00.00

| F.A.P. RTE. | SECTION | COUNTY | TOTAL SHEETS | SHEET NO. |
|--------------------|------------------------|-----------|---------------------------|-----------|
| 809 | (133,134)RS-5, 135RS-6 | ST. CLAIR | 762 | 613 |
| CONTRACT NO. 76A47 | | | ILLINOIS FED. AID PROJECT | |