


FINAL SURVEY SURVEYED BY DATE
 SURVEYED BY DATE
 PLOTTED BY DATE
 NOTE BOOK NO.
 TEMPLATE AREAS CHECKED

ORIGINAL SURVEY SURVEYED BY DATE
 SURVEYED BY DATE
 PLOTTED BY DATE
 NOTE BOOK NO.
 TEMPLATE AREAS CHECKED

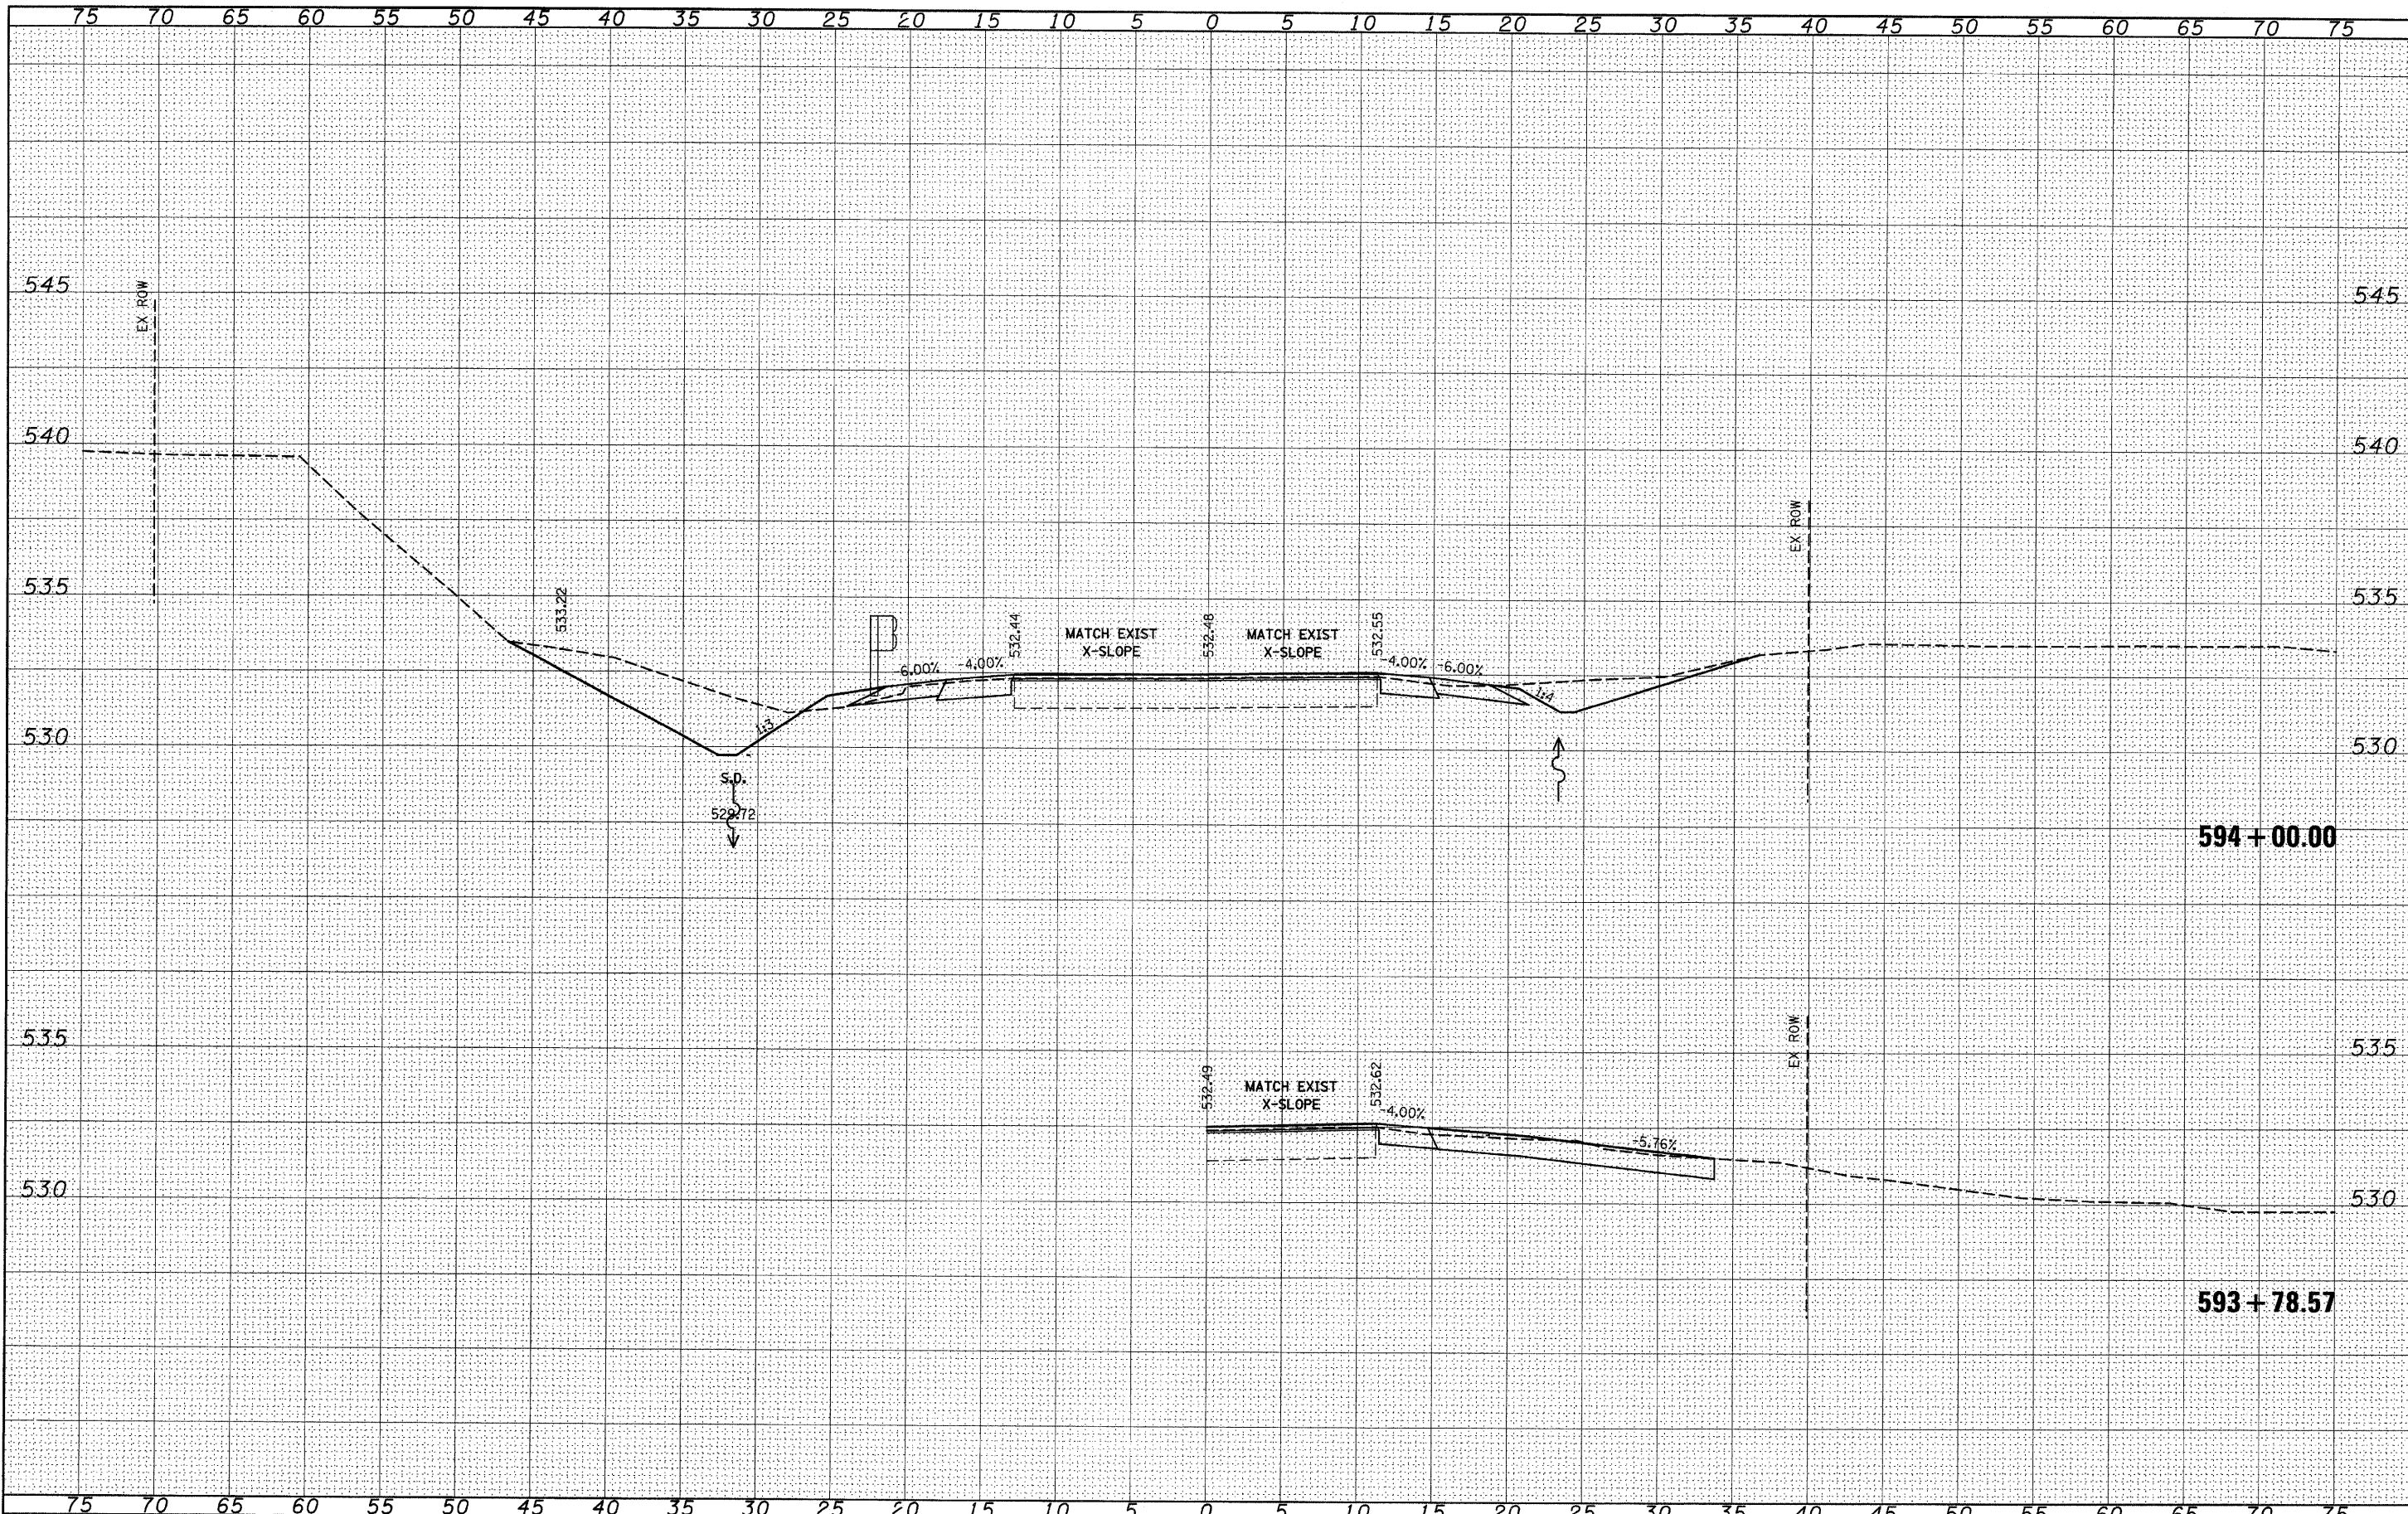

594 + 00.00

593 + 78.57

FILE NAME =	USER NAME = #USER*	DESIGNED -	REVISED -	STATE OF ILLINOIS DEPARTMENT OF TRANSPORTATION		IL 158		F.A.P. RTE.	SECTION	COUNTY	TOTAL SHEETS	SHEET NO.
FILEL		DRAWN -	REVISED -			809	(133,134)RS-5, 135RS-6	ST. CLAIR	762	617		
		CHECKED -	REVISED -			CONTRACT NO. 76A47						
		DATE -	REVISED -			ILLINOIS FED. AID PROJECT						
PLOT SCALE = #SCALE*		DATE -		SCALE: _____		SHEET NO. ___ OF ___ SHEETS		STA. 593+78.57 TO STA. 594+00.00				