


DATE	BY
SURVEYED	PLOTTED
NOTE BOOK	TEMPLATE
NO.	AREAS CHECKED

DATE	BY
SURVEYED	PLOTTED
NOTE BOOK	TEMPLATE
NO.	AREAS CHECKED

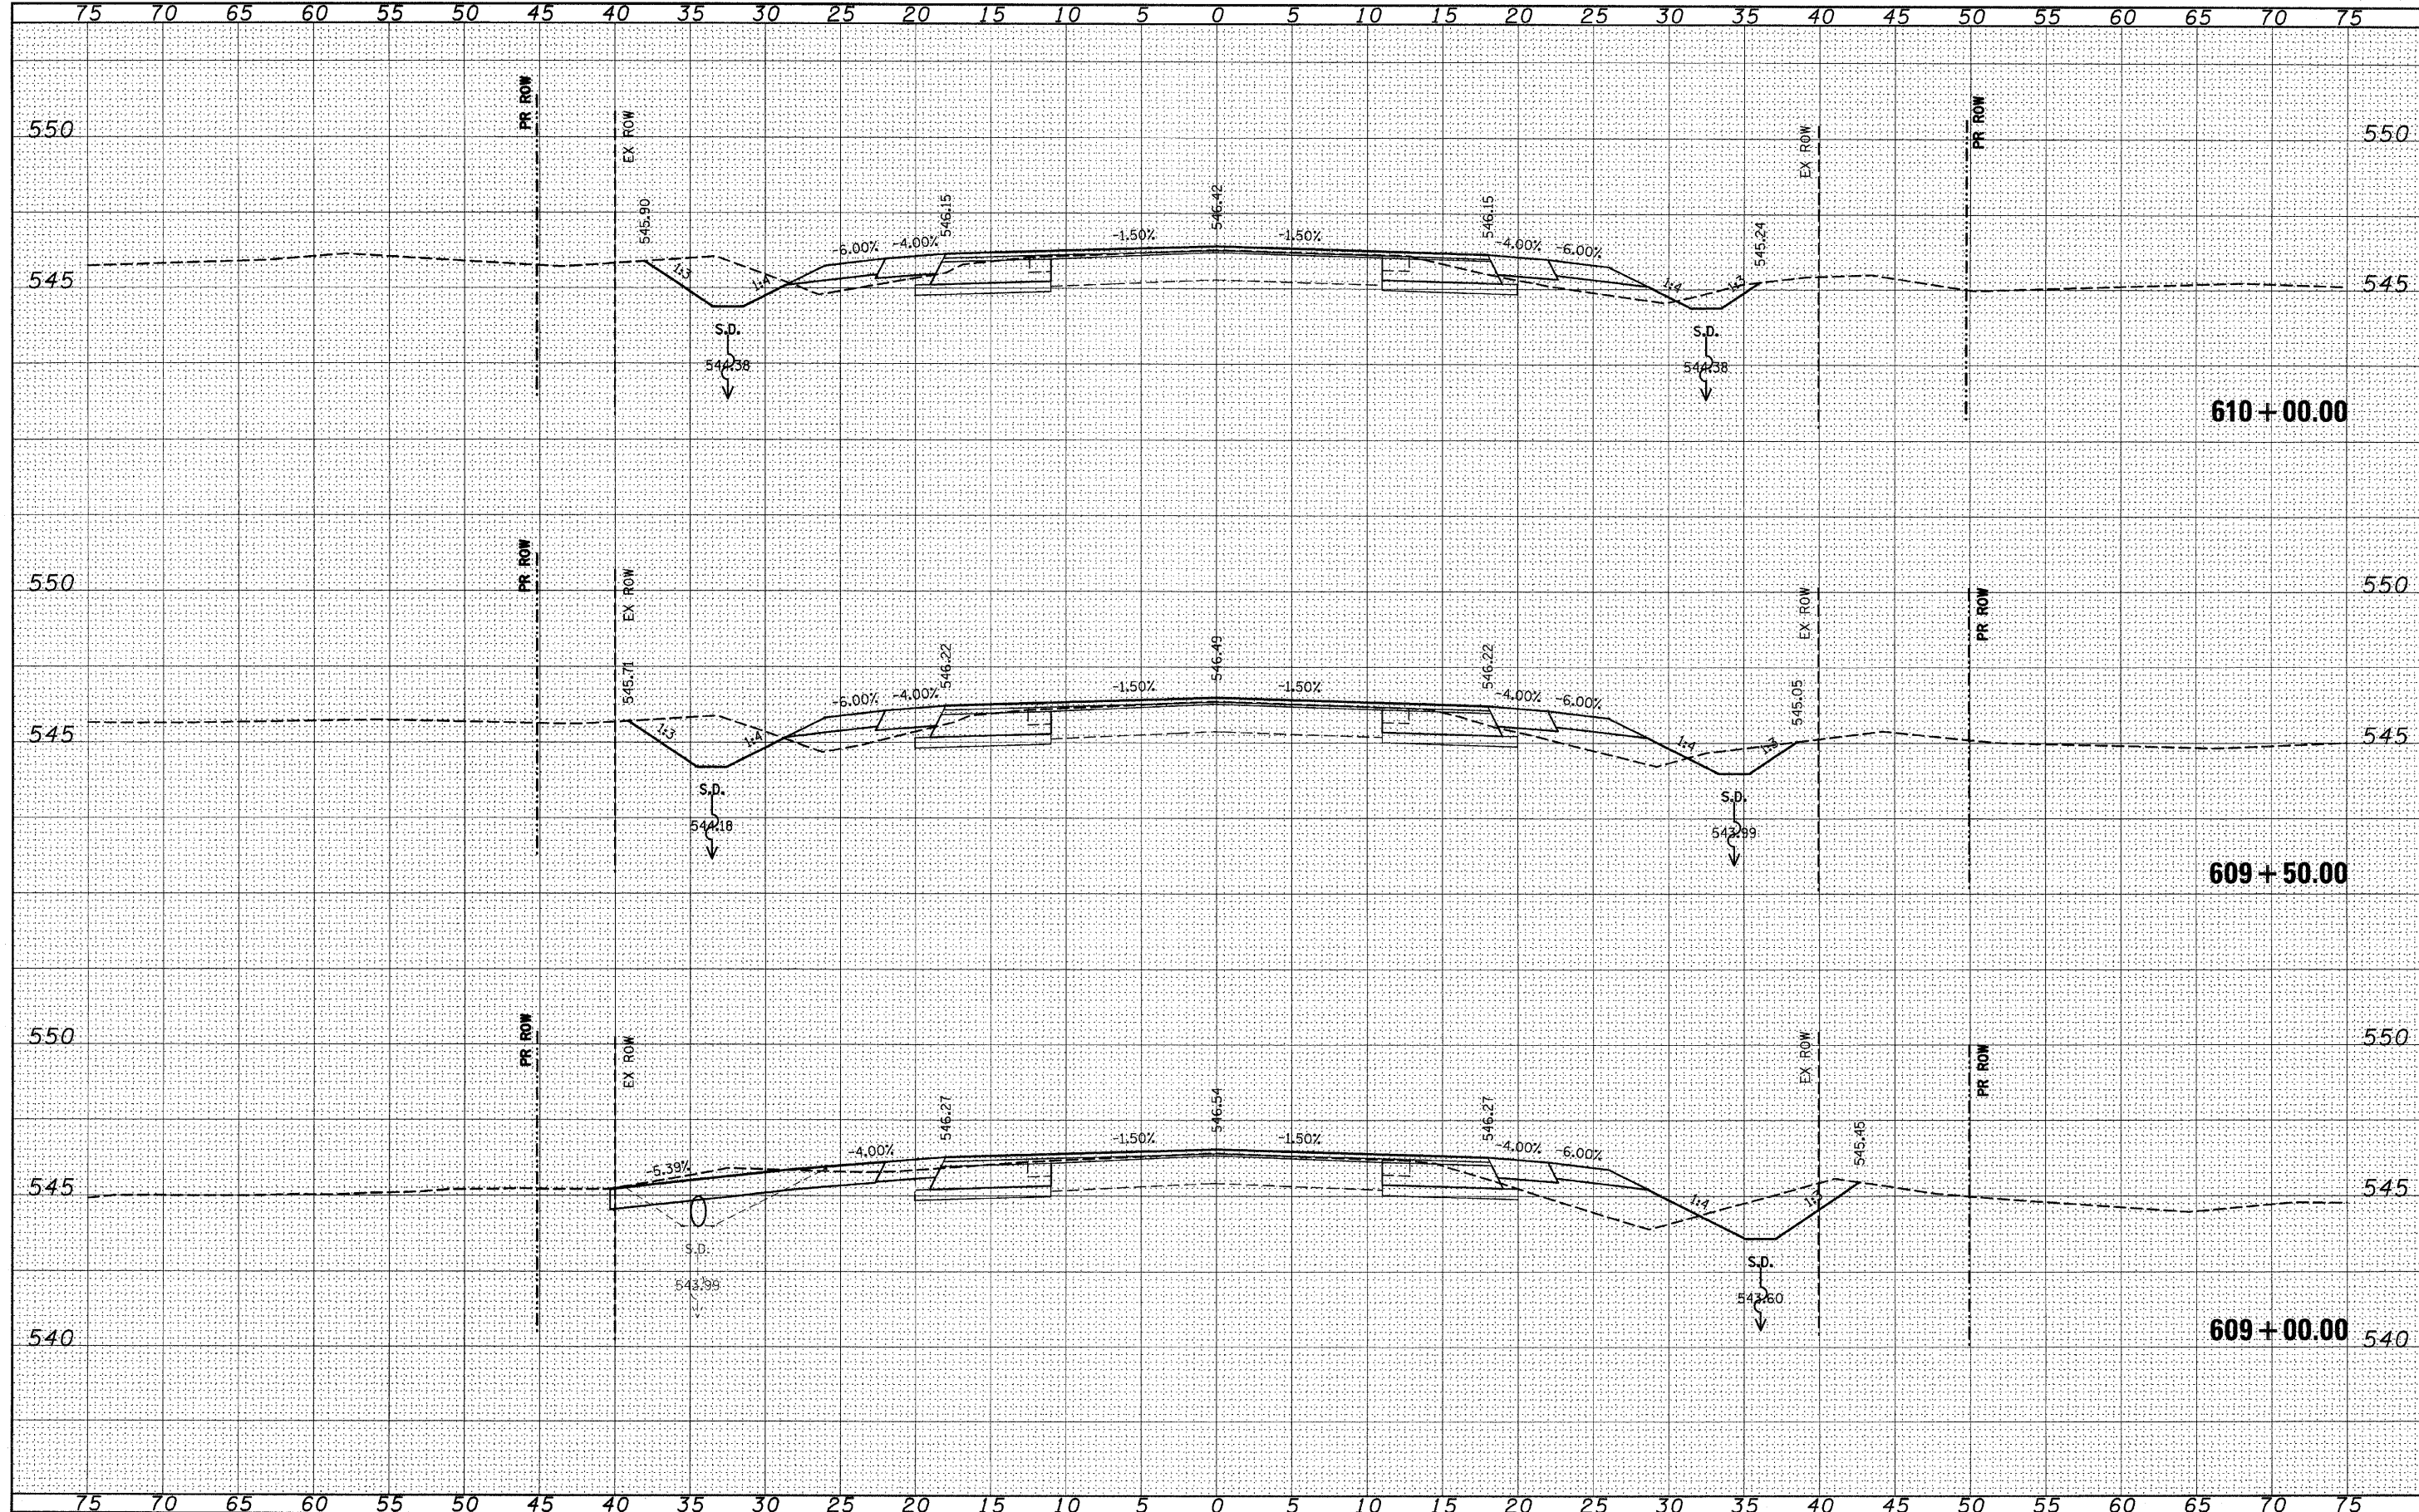

FILE NAME =	USER NAME = #USER#	DESIGNED -	REVISED -	<b>STATE OF ILLINOIS</b> <b>DEPARTMENT OF TRANSPORTATION</b> <b>IL 158</b>	F.A.P. FILE #	SECTION	COUNTY	TOTAL SHEETS	SHEET NO.
#FILE#		DRAWN -	REVISED -		.809	033J34RS-5-135RS-6	ST. CLAIR	762	635
		CHECKED -	REVISED -		CONTRACT NO. 76A47				
		DATE -	REVISED -		ILLINOIS FED. AID PROJECT				

SCALE: \_\_\_\_\_ SHEET NO. \_\_\_ OF \_\_\_ SHEETS STA. 609+00.00 TO STA. 610+00.00