


FINAL SURVEY SURVEYED PLOTTED  
 NOTE BOOK NO. \_\_\_\_\_ DATE \_\_\_\_\_  
 BY \_\_\_\_\_ AREAS CHECKED \_\_\_\_\_

ORIGINAL SURVEY SURVEYED PLOTTED  
 NOTE BOOK NO. \_\_\_\_\_ DATE \_\_\_\_\_  
 BY \_\_\_\_\_ AREAS CHECKED \_\_\_\_\_

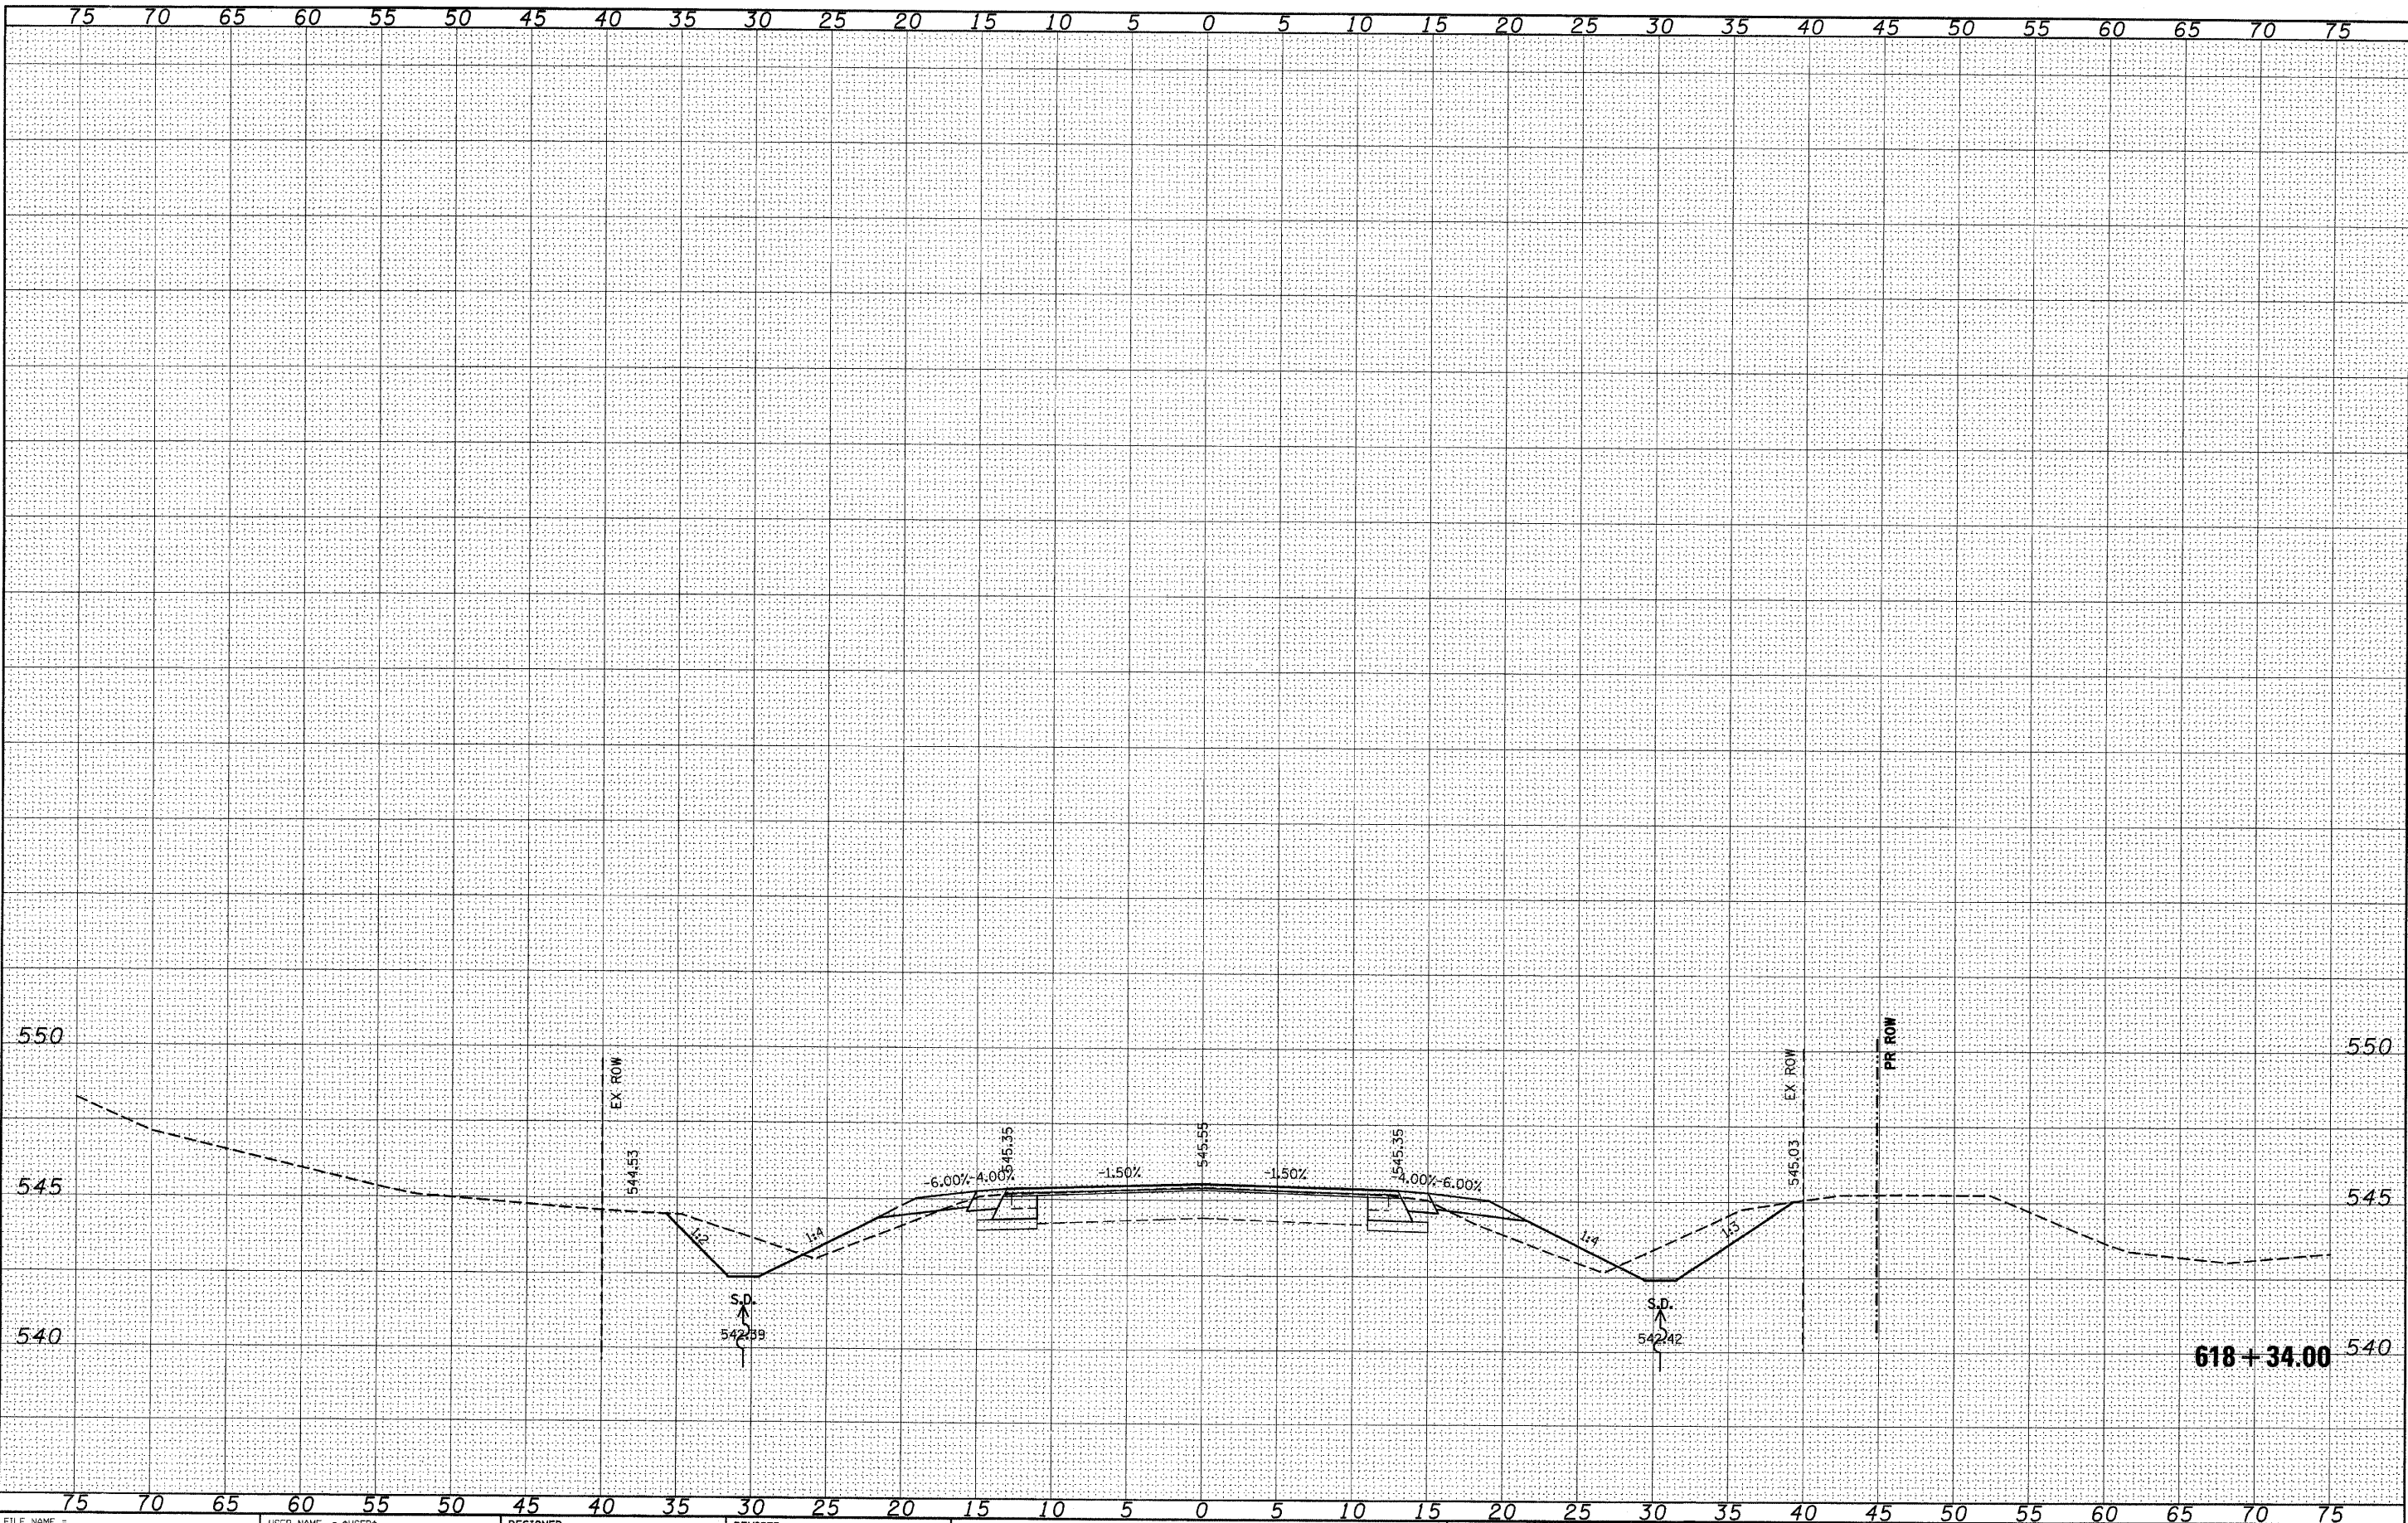

FILE NAME = \_\_\_\_\_  
 #FILE# \_\_\_\_\_

USER NAME = *USER#	DESIGNED -	REVISIED -
DRAWN -	REVISIED -	REVISIED -
PLLOT SCALE = *SCALE#	CHECKED -	REVISIED -
PLLOT DATE = *DATE#	DATE -	REVISIED -

**STATE OF ILLINOIS  
 DEPARTMENT OF TRANSPORTATION**

**IL 158**

SCALE: \_\_\_\_\_ SHEET NO. \_\_\_ OF \_\_\_ SHEETS STA. 618+34.00 TO STA. 618+34.00

F.A.P. RTE.	SECTION	COUNTY	TOTAL SHEETS	SHEET NO.
809	(133,134)RS-5, 135RS-6	ST. CLAIR	762	644
CONTRACT NO. 76A47			ILLINOIS FED. AID PROJECT	