


FINAL SURVEY	SURVEYED	PLOTTED	DATE
NO.			
NOTE BOOK			
AREAS CHECKED			

ORIGINAL SURVEY	SURVEYED	PLOTTED	DATE
NO.			
NOTE BOOK			
AREAS CHECKED			

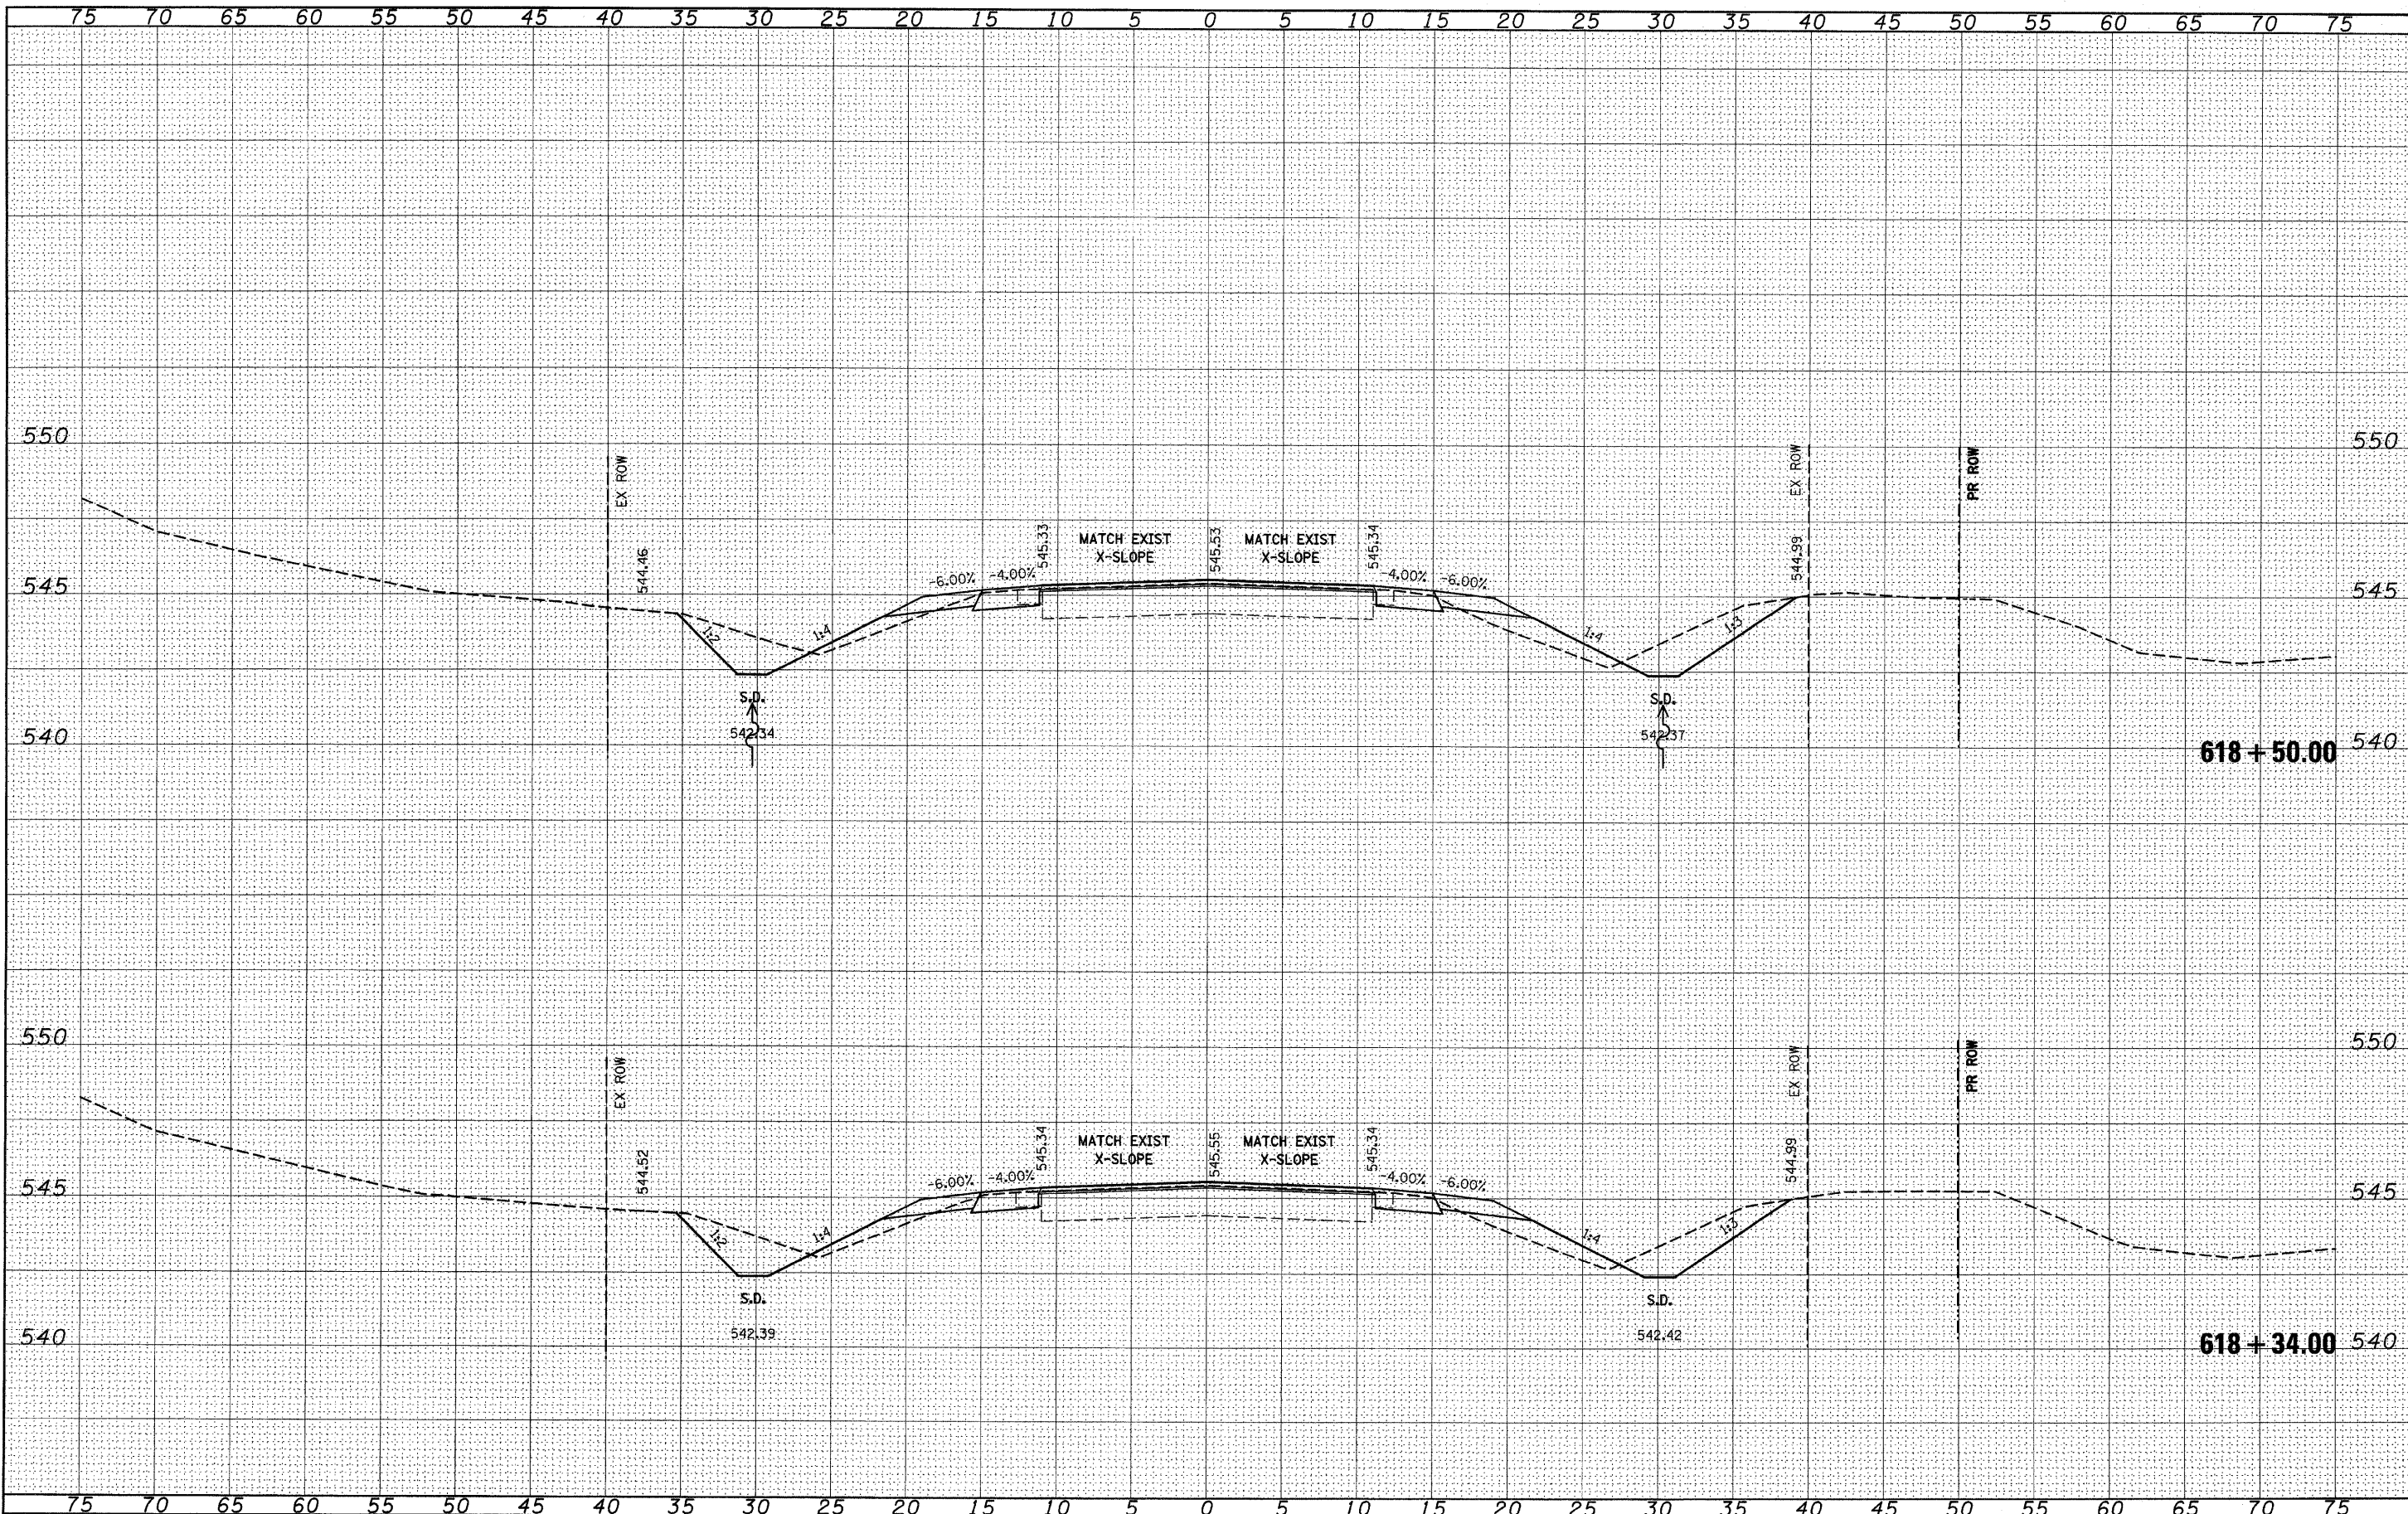

FILE NAME =	USER NAME = #USER#	DESIGNED -	REVISED -	STATE OF ILLINOIS DEPARTMENT OF TRANSPORTATION IL 158	F.A.P. RTE.	SECTION	COUNTY	TOTAL SHEETS	SHEET NO.
#FILE#		DRAWN -	REVISED -		.809	(133,134)RS-5, 135RS-6	ST. CLAIR	762	645
		CHECKED -	REVISED -		CONTRACT NO. 76A47				
		DATE -	REVISED -		ILLINOIS FED. AID PROJECT				

SCALE: _____ SHEET NO. ___ OF ___ SHEETS STA. 618+34.00 TO STA. 618+50.00