


FINAL SURVEY	SURVEYED	PLOTTED	DATE
NOTE BOOK NO.	TEMPLATE	AREAS CHECKED	

ORIGINAL SURVEY	SURVEYED	PLOTTED	DATE
NOTE BOOK NO.	TEMPLATE	AREAS CHECKED	

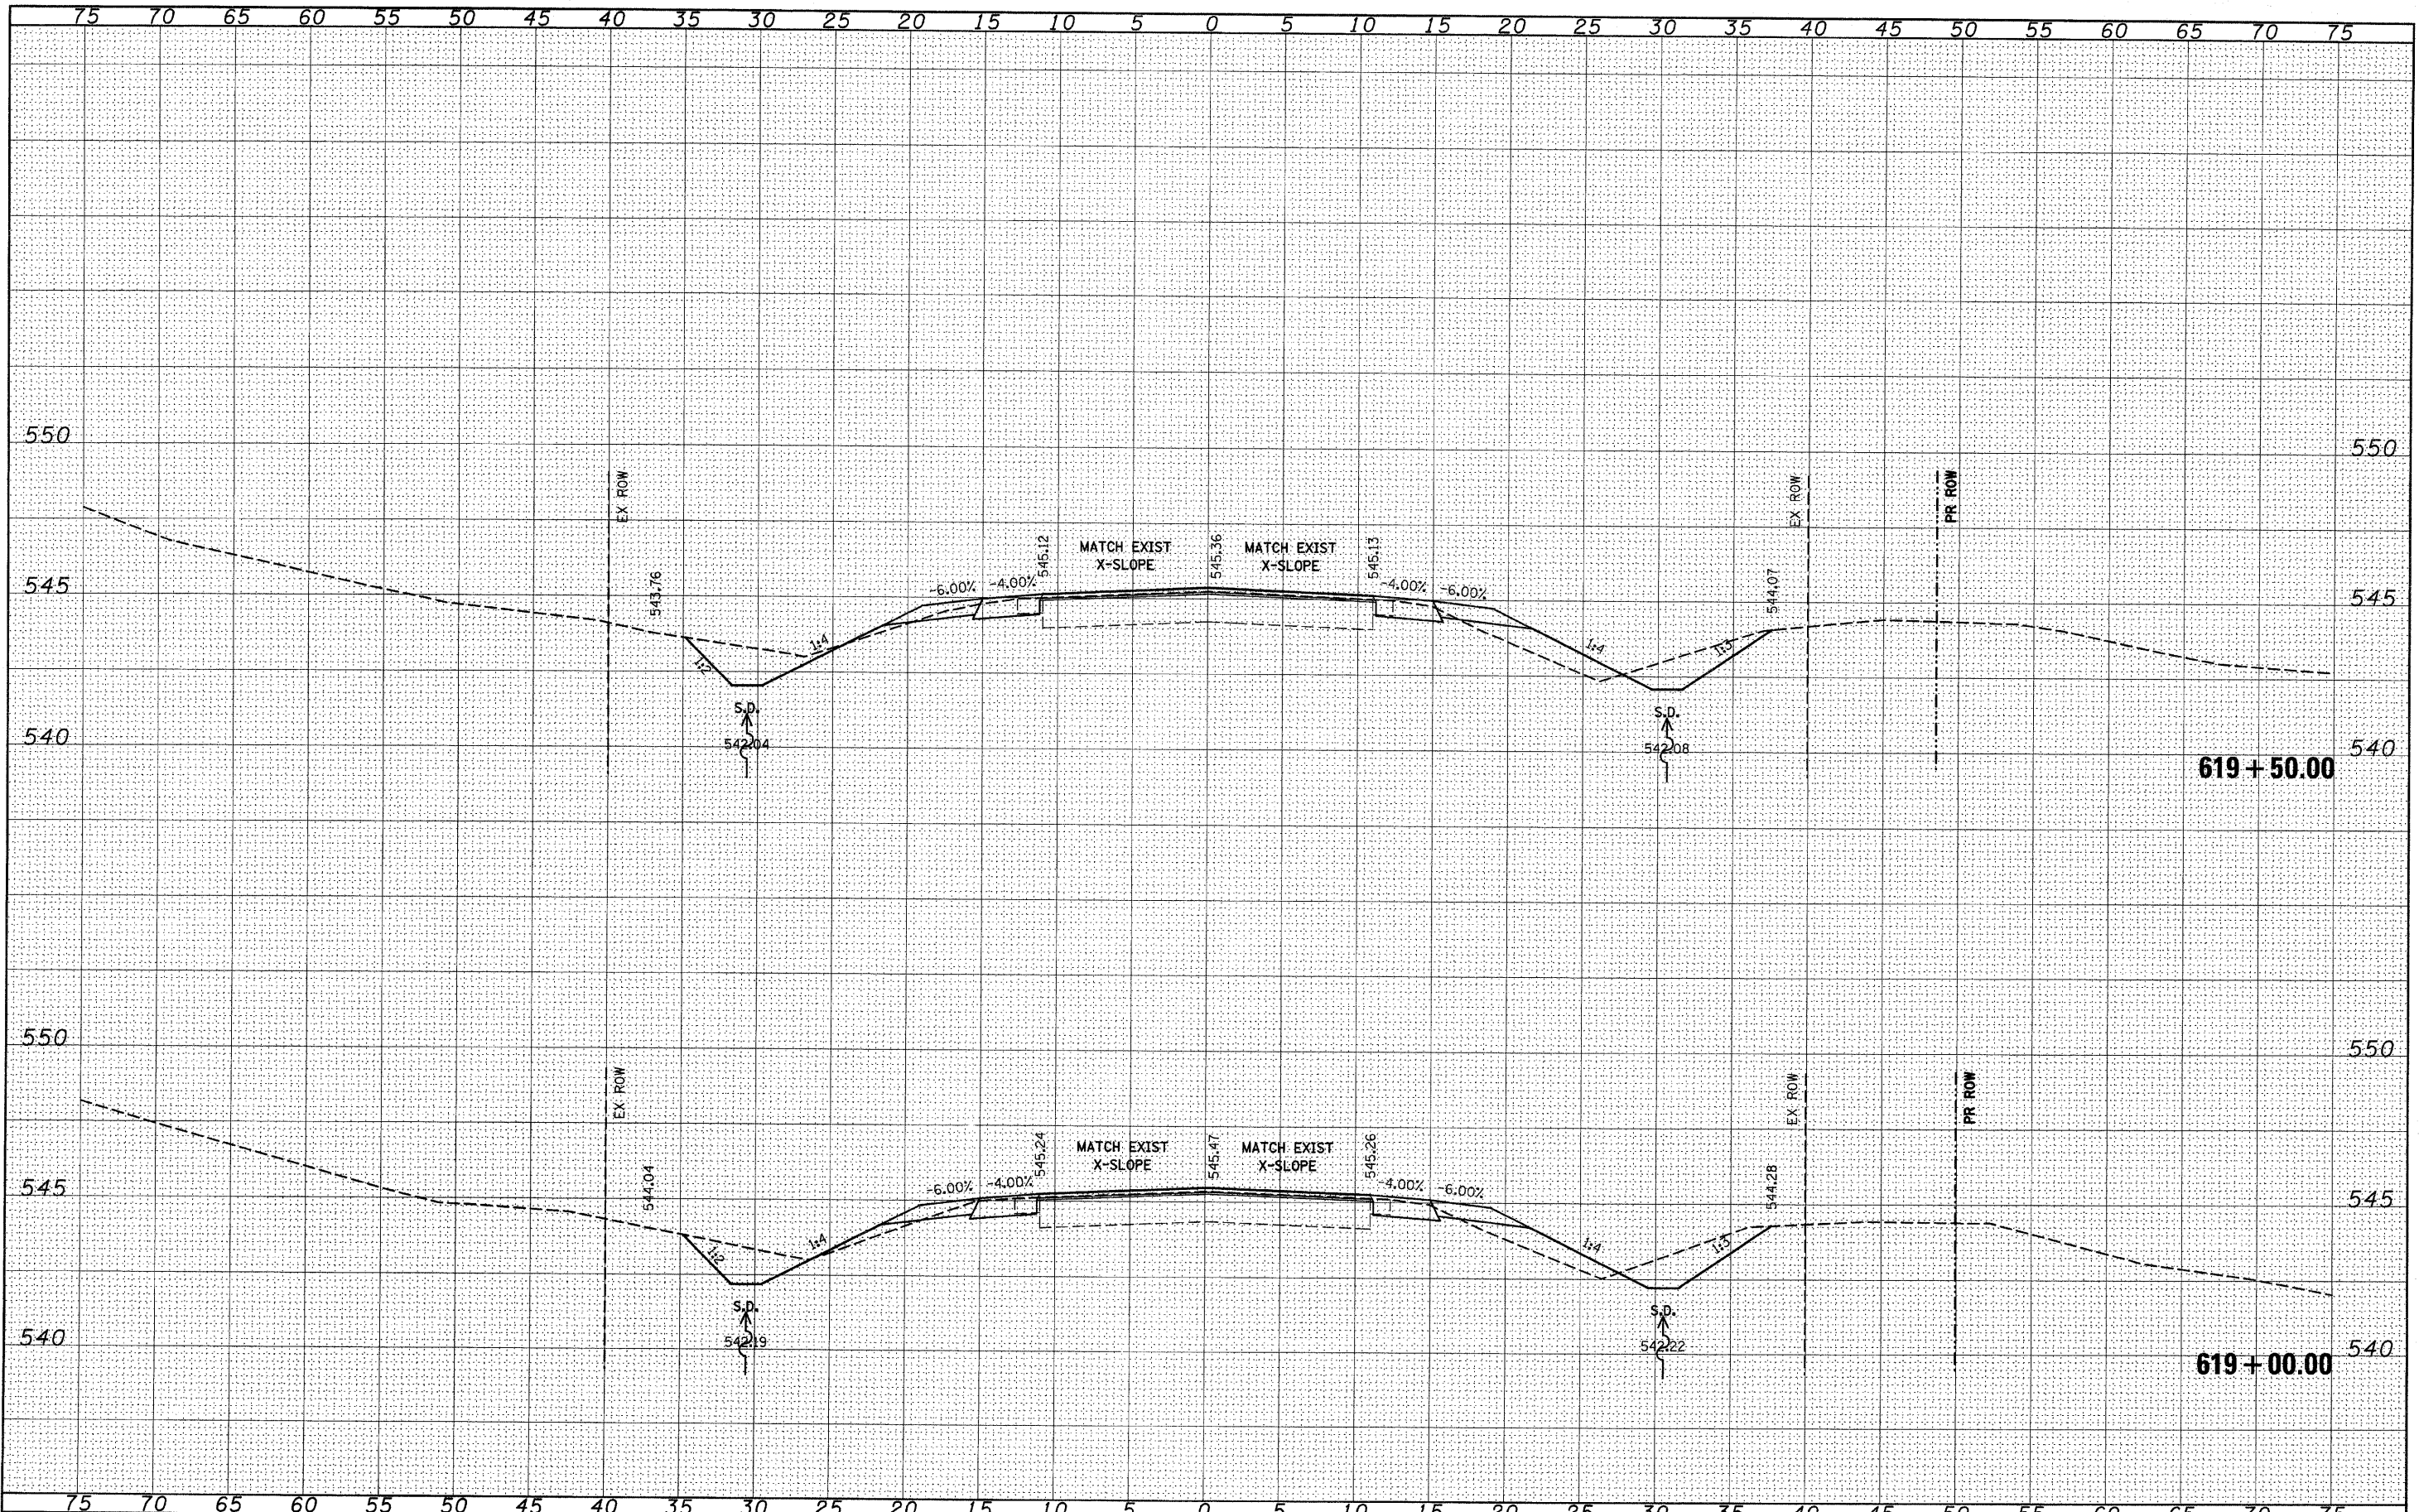

FILE NAME =	USER NAME = #USER#	DESIGNED - ---	REVISED - ---	<b>STATE OF ILLINOIS</b> <b>DEPARTMENT OF TRANSPORTATION</b>  <b>IL 158</b>	F.A.P. RTE.	SECTION	COUNTY	TOTAL SHEETS	SHEET NO.
#FILEL#		DRAWN - ---	REVISED - ---		809	(133J34)RS-5, 135RS-6	ST. CLAIR	762	646
		CHECKED - ---	REVISED - ---		CONTRACT NO. 76A47		ILLINOIS FED. AID PROJECT		
		DATE - ---	REVISED - ---		SCALE: _____	SHEET NO. _____ OF _____ SHEETS	STA. 619+00.00 TO STA. 619+50.00		