


FINAL SURVEY	SURVEYED	BY	DATE
NOTE BOOK	PLOTTED		
NO.	TEMPLATE		
	AREAS CHECKED		

ORIGINAL SURVEY	SURVEYED	BY	DATE
NOTE BOOK	PLOTTED		
NO.	TEMPLATE		
	AREAS CHECKED		

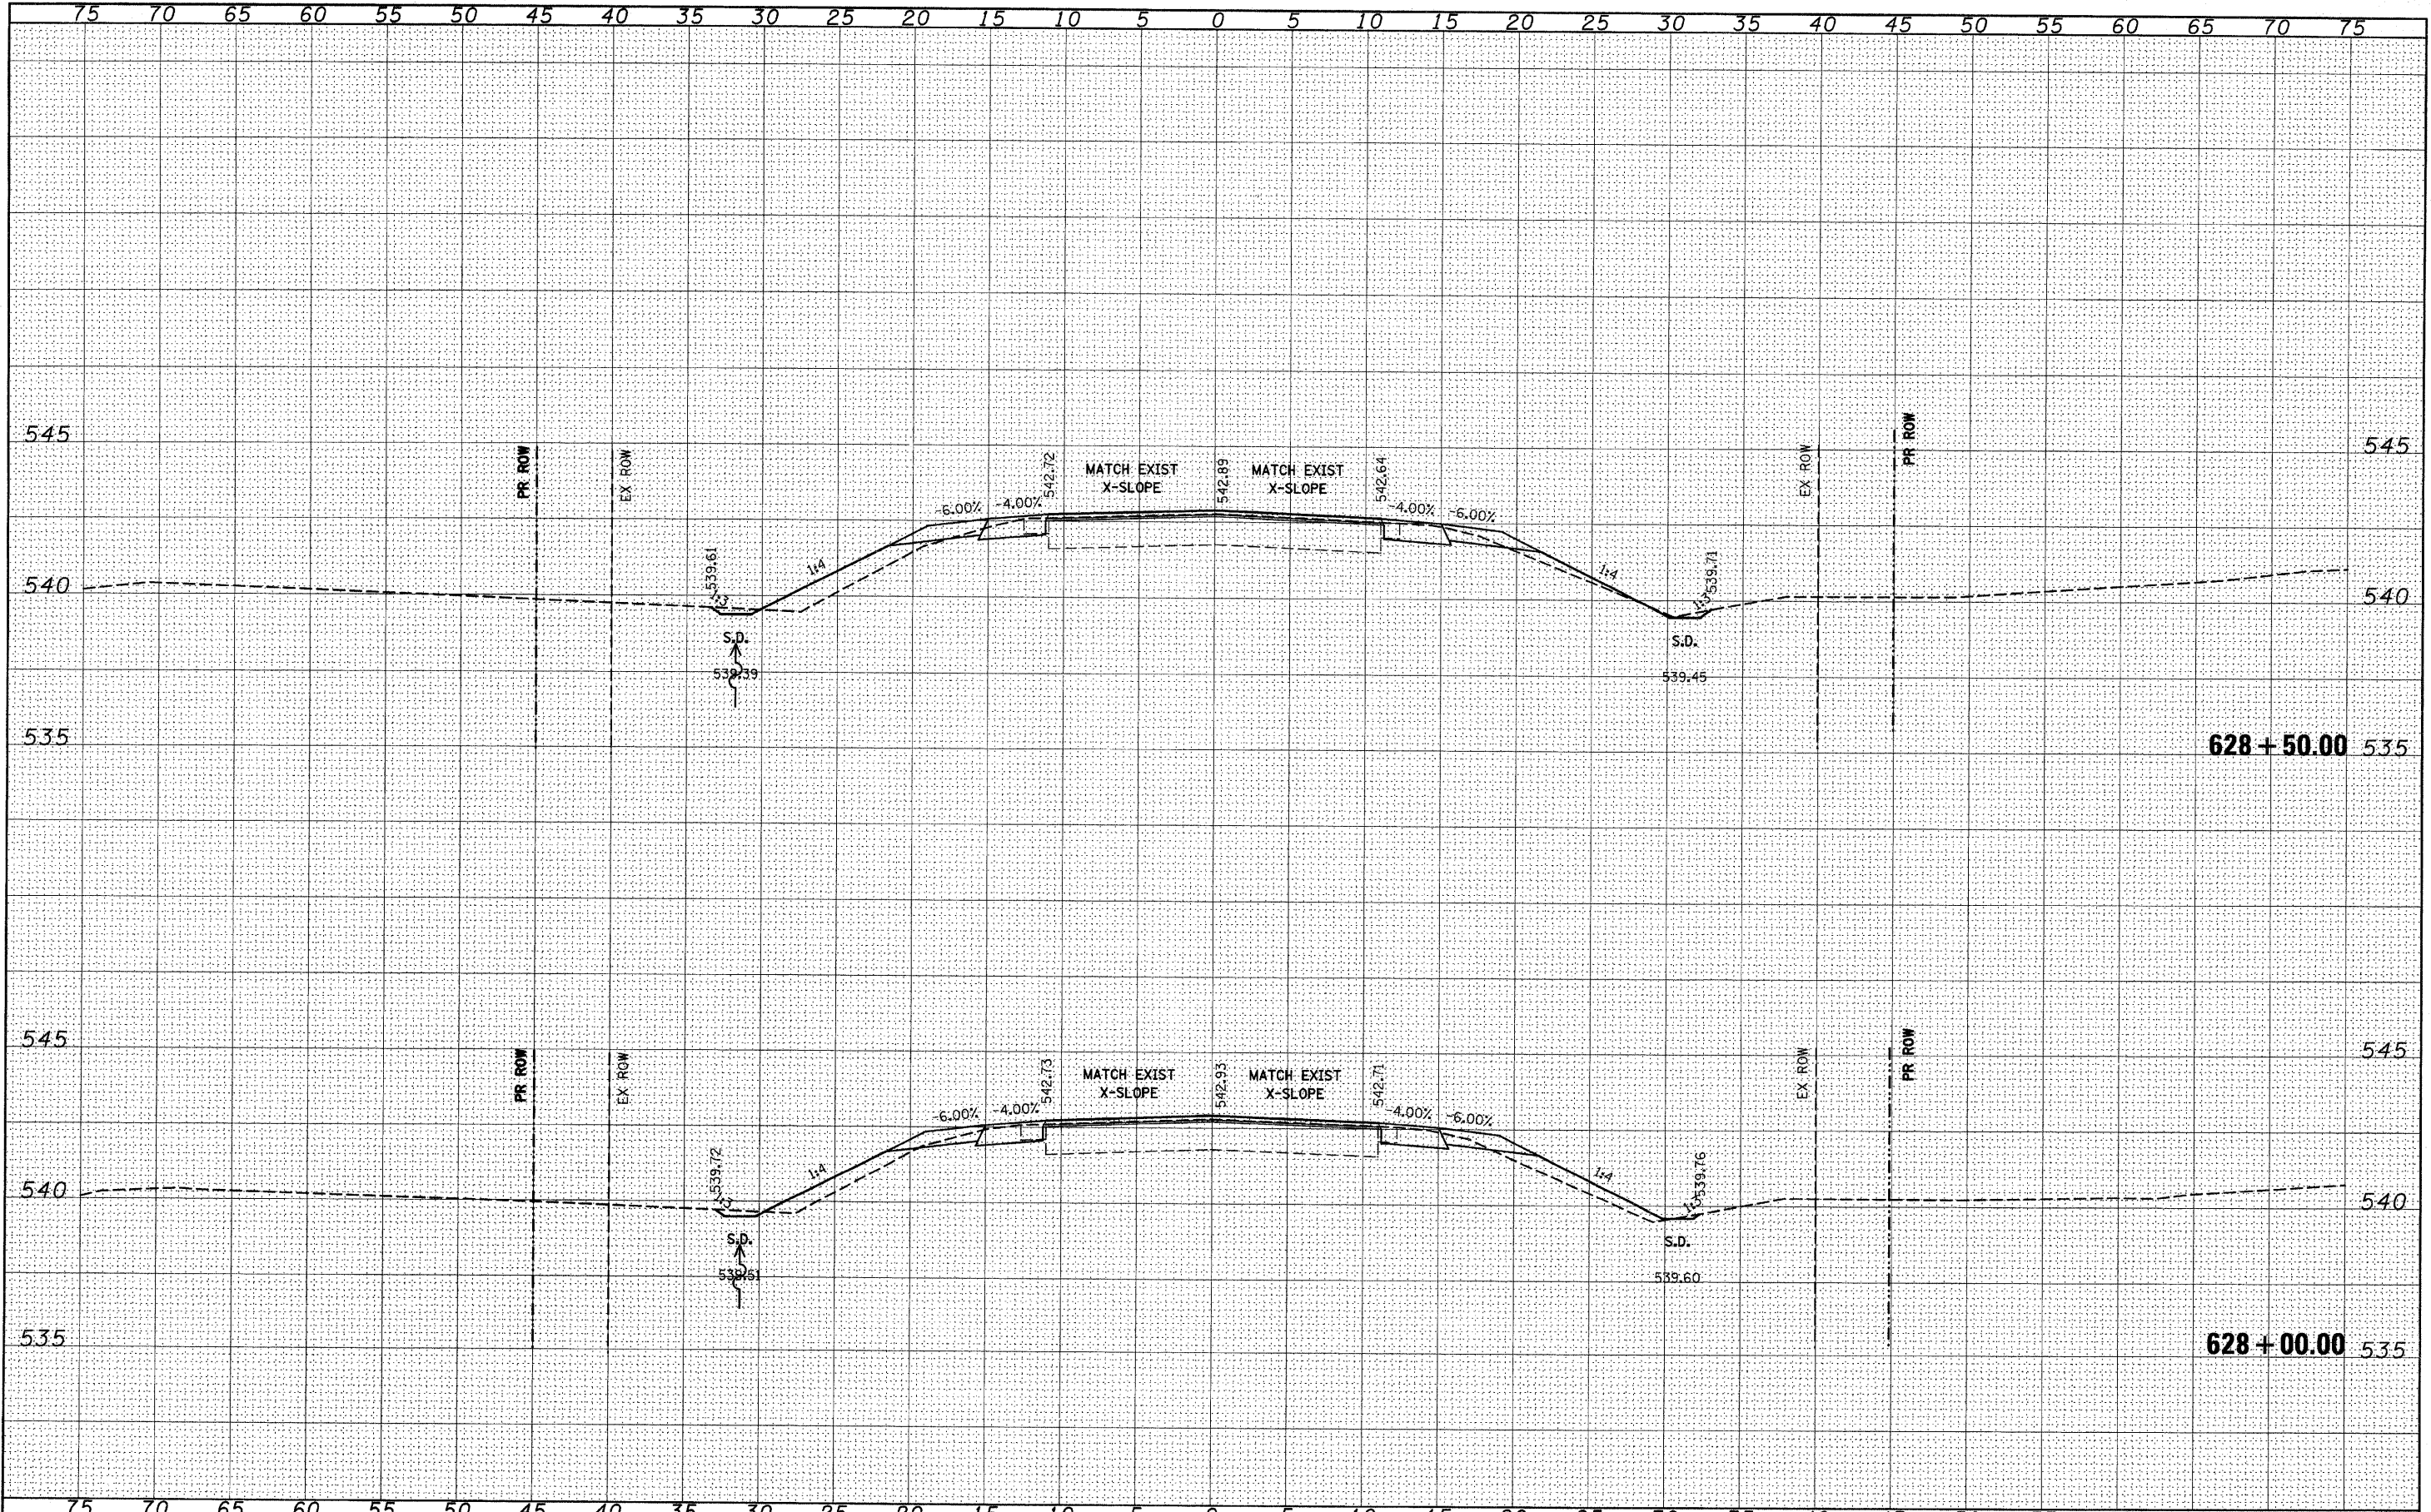

FILE NAME =	USER NAME = #USER#	DESIGNED -	REVISED -	<b>STATE OF ILLINOIS</b> <b>DEPARTMENT OF TRANSPORTATION</b> <b>IL 158</b>	F.A.P. RTE. 809	SECTION (133,134)RS-5, 135RS-6	COUNTY ST. CLAIR	TOTAL SHEETS 762	SHEET NO. 654
#FILE#		DRAWN -	REVISED -		SCALE: _____	CONTRACT NO. 76A47		[ILLINOIS] FED. AID PROJECT	
		CHECKED -	REVISED -		SHEET NO. ___ OF ___ SHEETS	STA. 628+00.00 TO STA. 628+50.00			
		DATE -	REVISED -						