


DATE \_\_\_\_\_  
 BY \_\_\_\_\_  
 SURVEYED \_\_\_\_\_  
 PLOTTED \_\_\_\_\_  
 NOTE BOOK \_\_\_\_\_  
 NO. \_\_\_\_\_  
 AREAS CHECKED \_\_\_\_\_

DATE \_\_\_\_\_  
 BY \_\_\_\_\_  
 SURVEYED \_\_\_\_\_  
 PLOTTED \_\_\_\_\_  
 NOTE BOOK \_\_\_\_\_  
 NO. \_\_\_\_\_  
 AREAS CHECKED \_\_\_\_\_

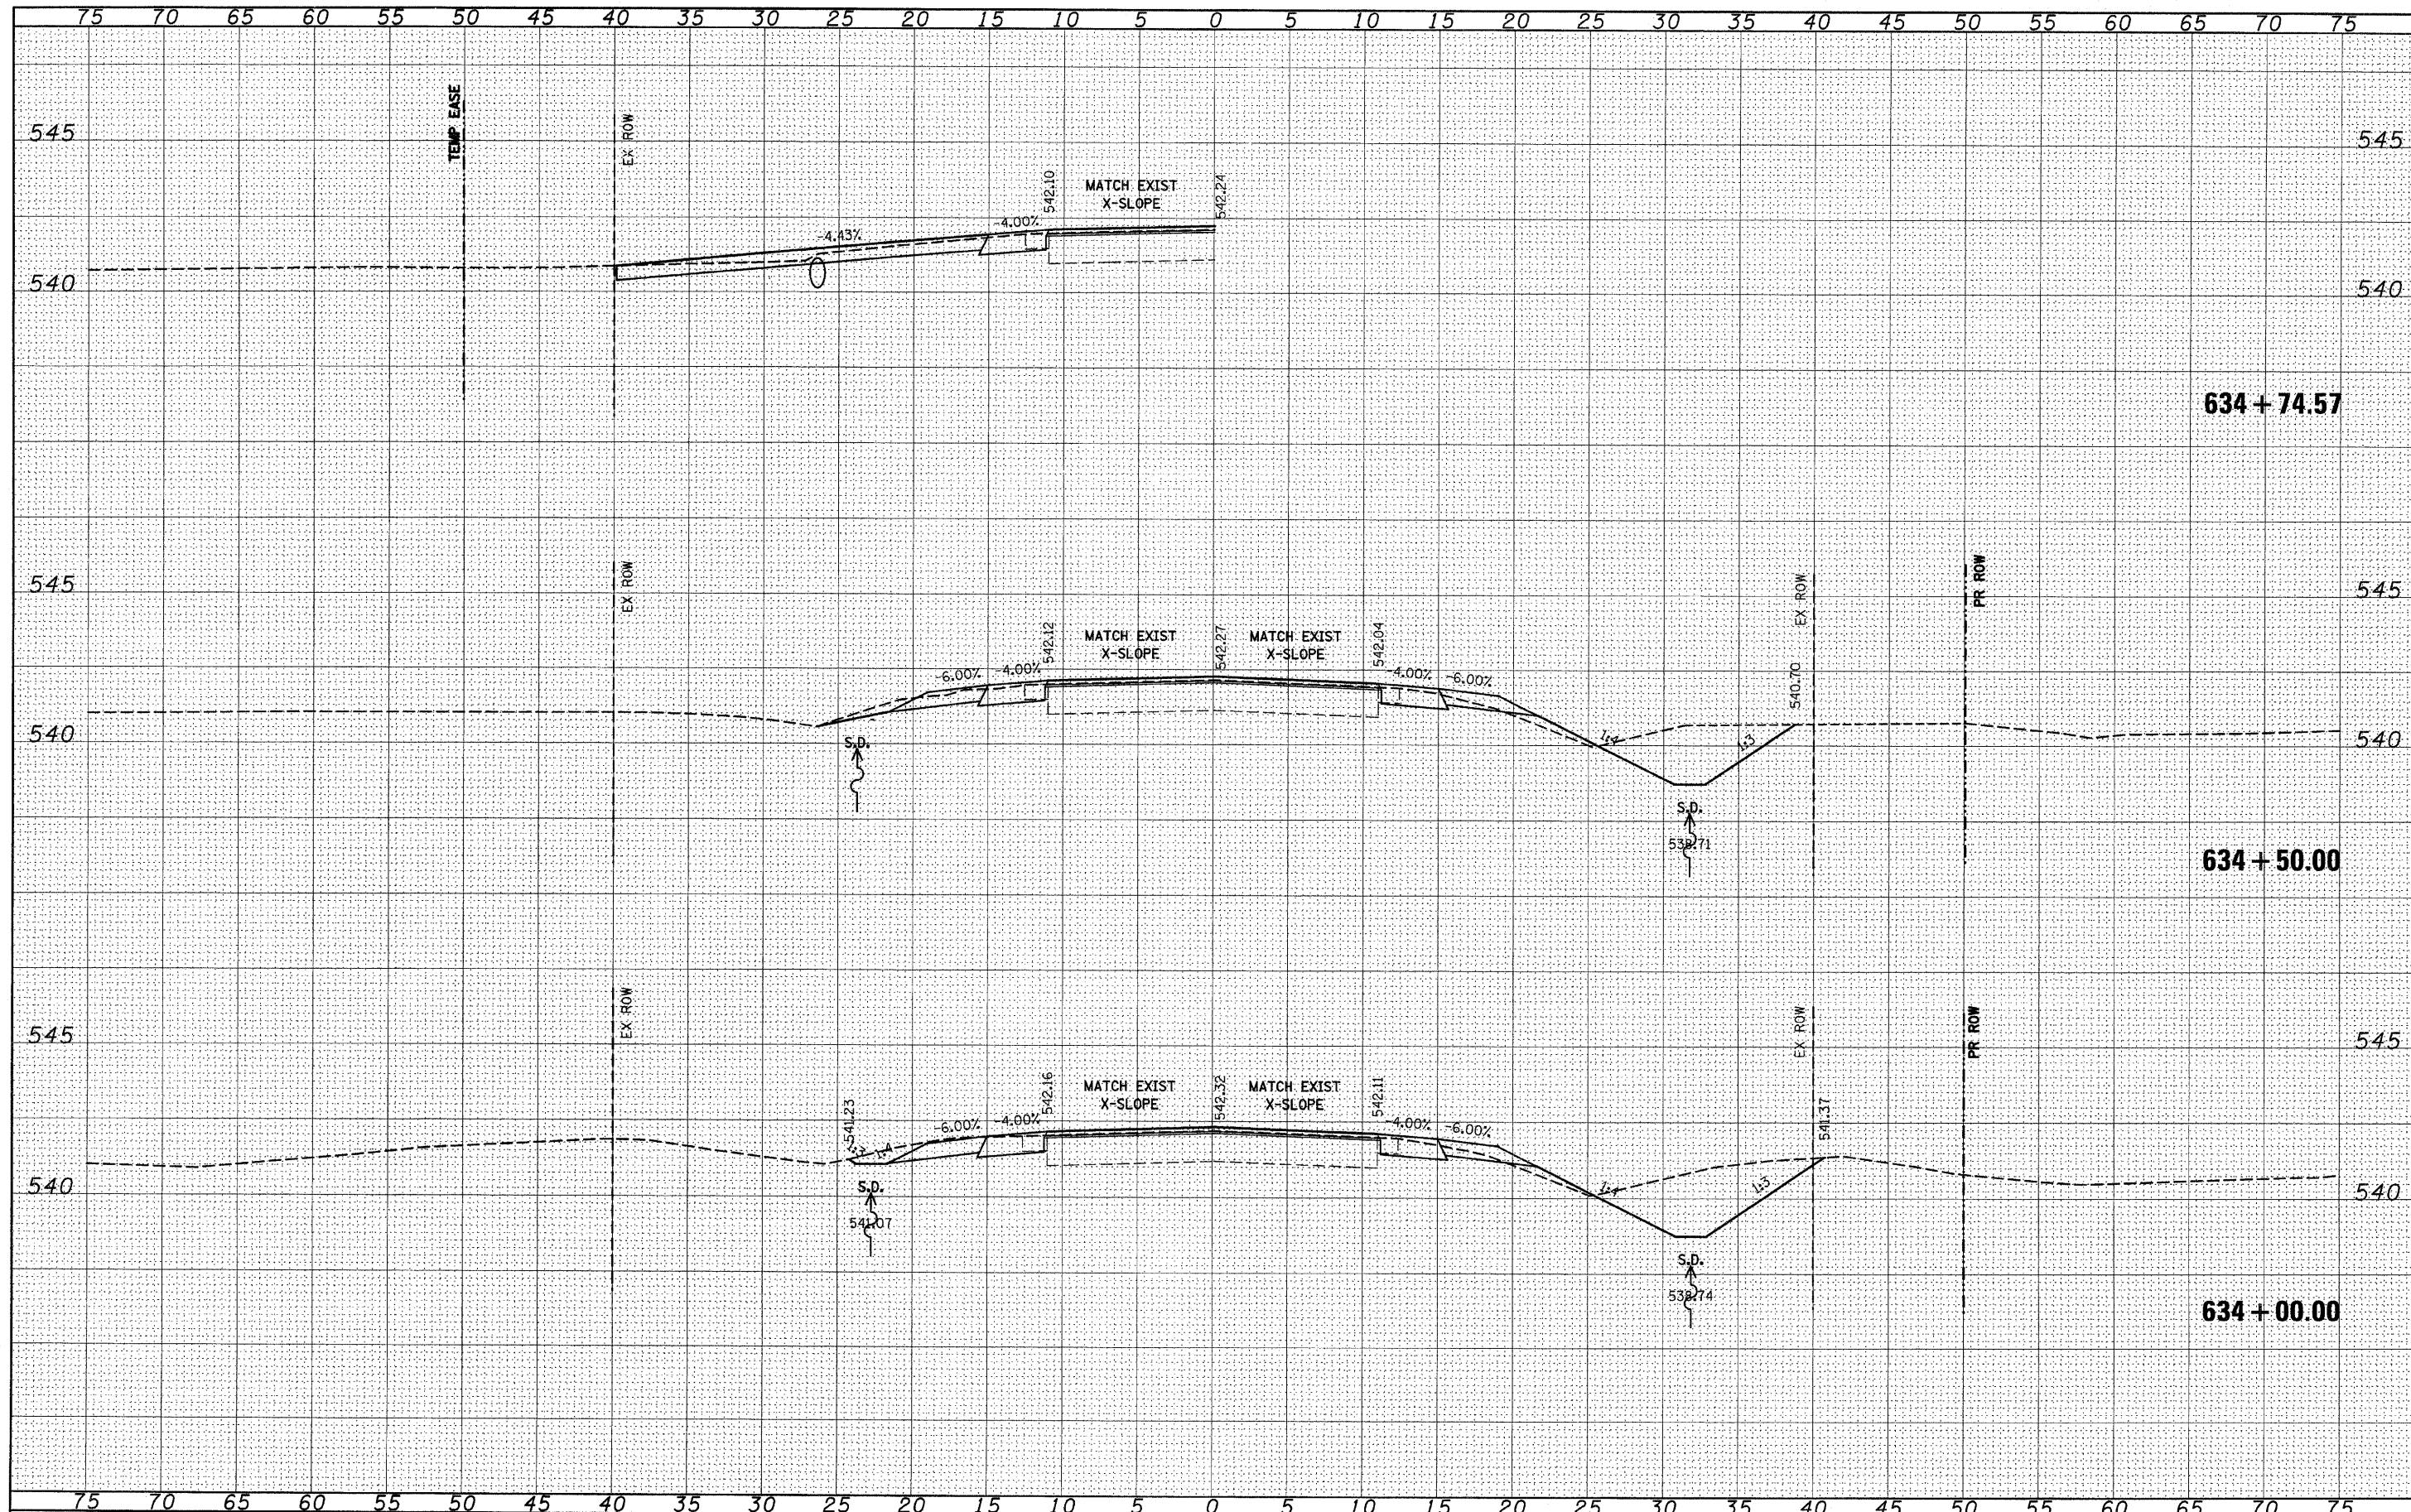

FILE NAME = \_\_\_\_\_  
 #FILE# \_\_\_\_\_

USER NAME = #USER#	DESIGNED -	REVISÉ -
PLOT SCALE = #SCALE#	DRAWN -	REVISÉ -
PLOT DATE = #DATE#	CHECKED -	REVISÉ -
	DATE -	REVISÉ -

**STATE OF ILLINOIS  
 DEPARTMENT OF TRANSPORTATION**

**IL 158**

SCALE: \_\_\_\_\_ SHEET NO. \_\_\_ OF \_\_\_ SHEETS STA. 634+00.00 TO STA. 634+74.57

F.A.P. RTE.	SECTION	COUNTY	TOTAL SHEETS	SHEET NO.
809	033,134/RS-5, 135RS-6	ST. CLAIR	762	660
CONTRACT NO. 76A47			ILLINOIS FED. AID PROJECT	