


|                |      |
|----------------|------|
| FINAL SURVEYED | DATE |
| SURVEY PLOTTED |      |
| NOTE BOOK      |      |
| AREAS CHECKED  |      |

|                 |      |
|-----------------|------|
| ORIGINAL SURVEY | DATE |
| SURVEY PLOTTED  |      |
| NOTE BOOK       |      |
| AREAS CHECKED   |      |

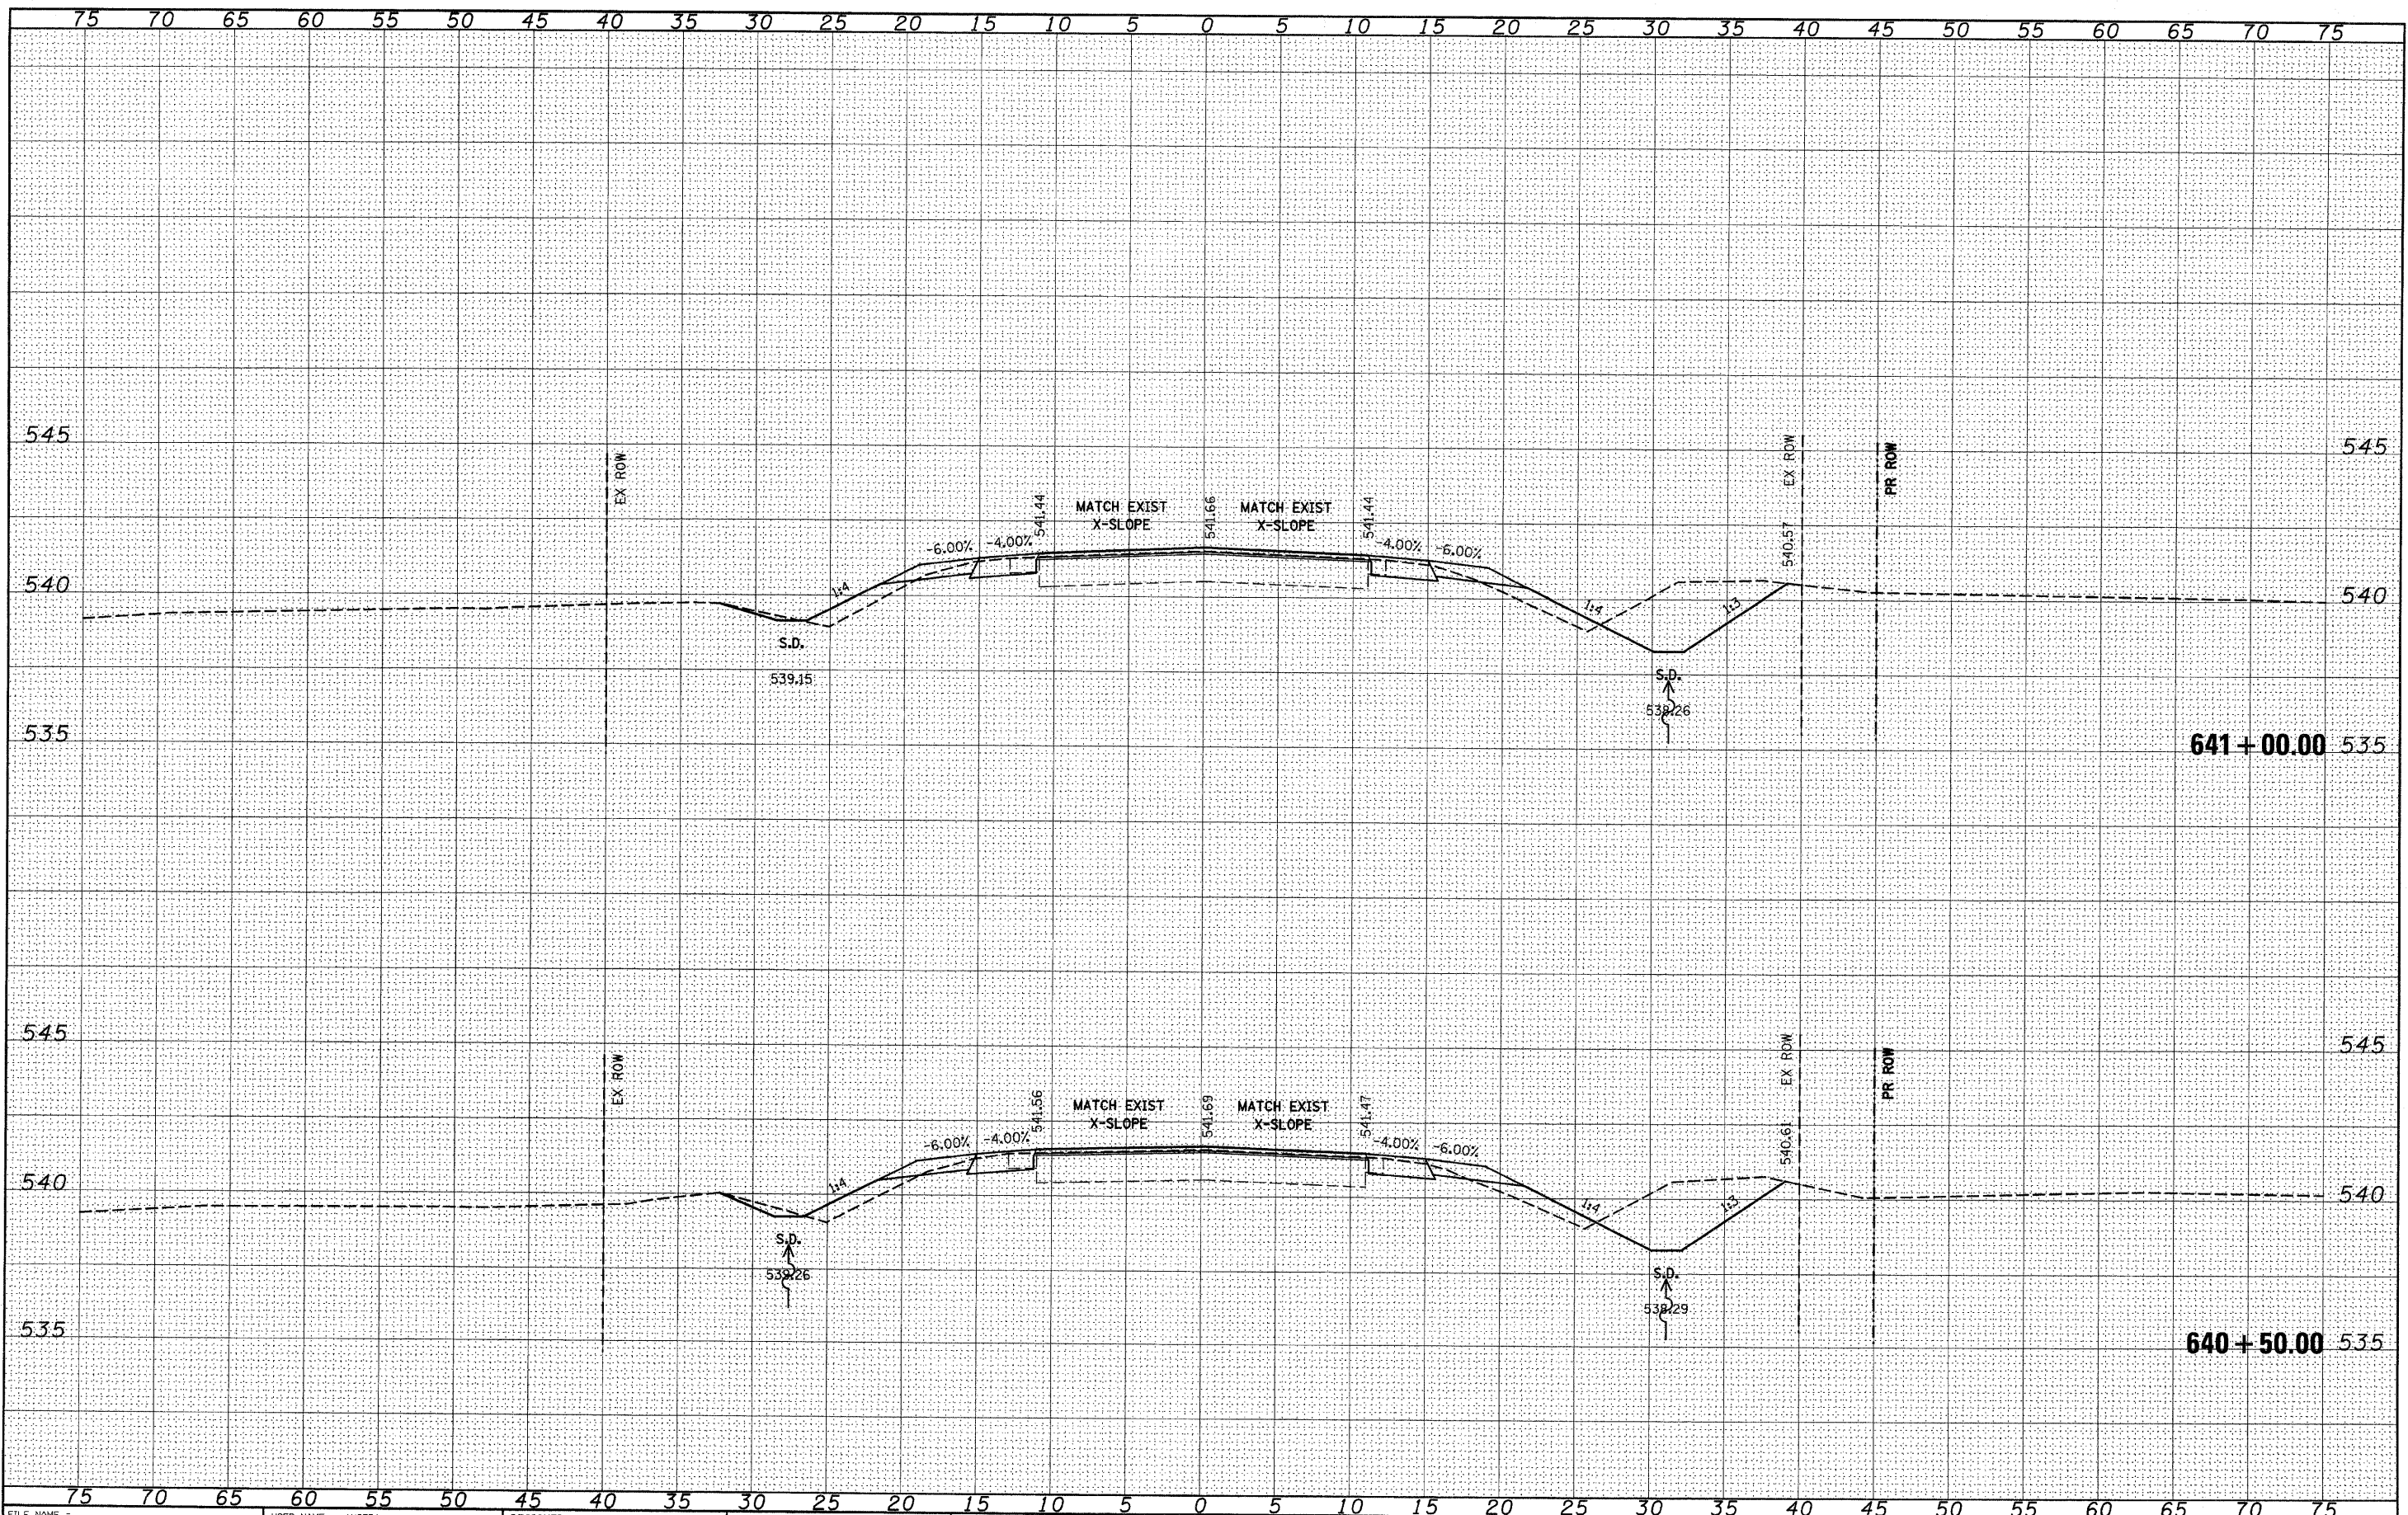

|                      |                    |            |           |   |               |                           |                        |           |              |           |  |
|----------------------|--------------------|------------|-----------|---|---------------|---------------------------|------------------------|-----------|--------------|-----------|--|
| FILE NAME =          | USER NAME = #USER# | DESIGNED - | REVISED - | <b>STATE OF ILLINOIS</b><br><b>DEPARTMENT OF TRANSPORTATION</b> | <b>IL 158</b> | F.A.P. RTE.               | SECTION                | COUNTY    | TOTAL SHEETS | SHEET NO. |  |
| #FILE#               |                    | DRAWN -    | REVISED - |   |               | .809                      | (133,134)RS-5, 135RS-6 | ST. CLAIR | 762          | 665       |  |
| PLOT SCALE = #SCALE# |                    | CHECKED -  | REVISED - |   |               | CONTRACT NO. 76A47        |                        |           |              |           |  |
| PLOT DATE = #DATE#   |                    | DATE -     | REVISED - |   |               | ILLINOIS FED. AID PROJECT |                        |           |              |           |  |

SCALE: \_\_\_\_\_ SHEET NO. \_\_\_ OF \_\_\_ SHEETS STA. 640+50.00 TO STA. 641+00.00