


FINAL SURVEY	SURVEYED	PLOTTED	DATE
NOTE BOOK	TEMPLATE	NO.	
AREAS CHECKED			

ORIGINAL SURVEY	SURVEYED	PLOTTED	DATE
NOTE BOOK	TEMPLATE	NO.	
AREAS CHECKED			

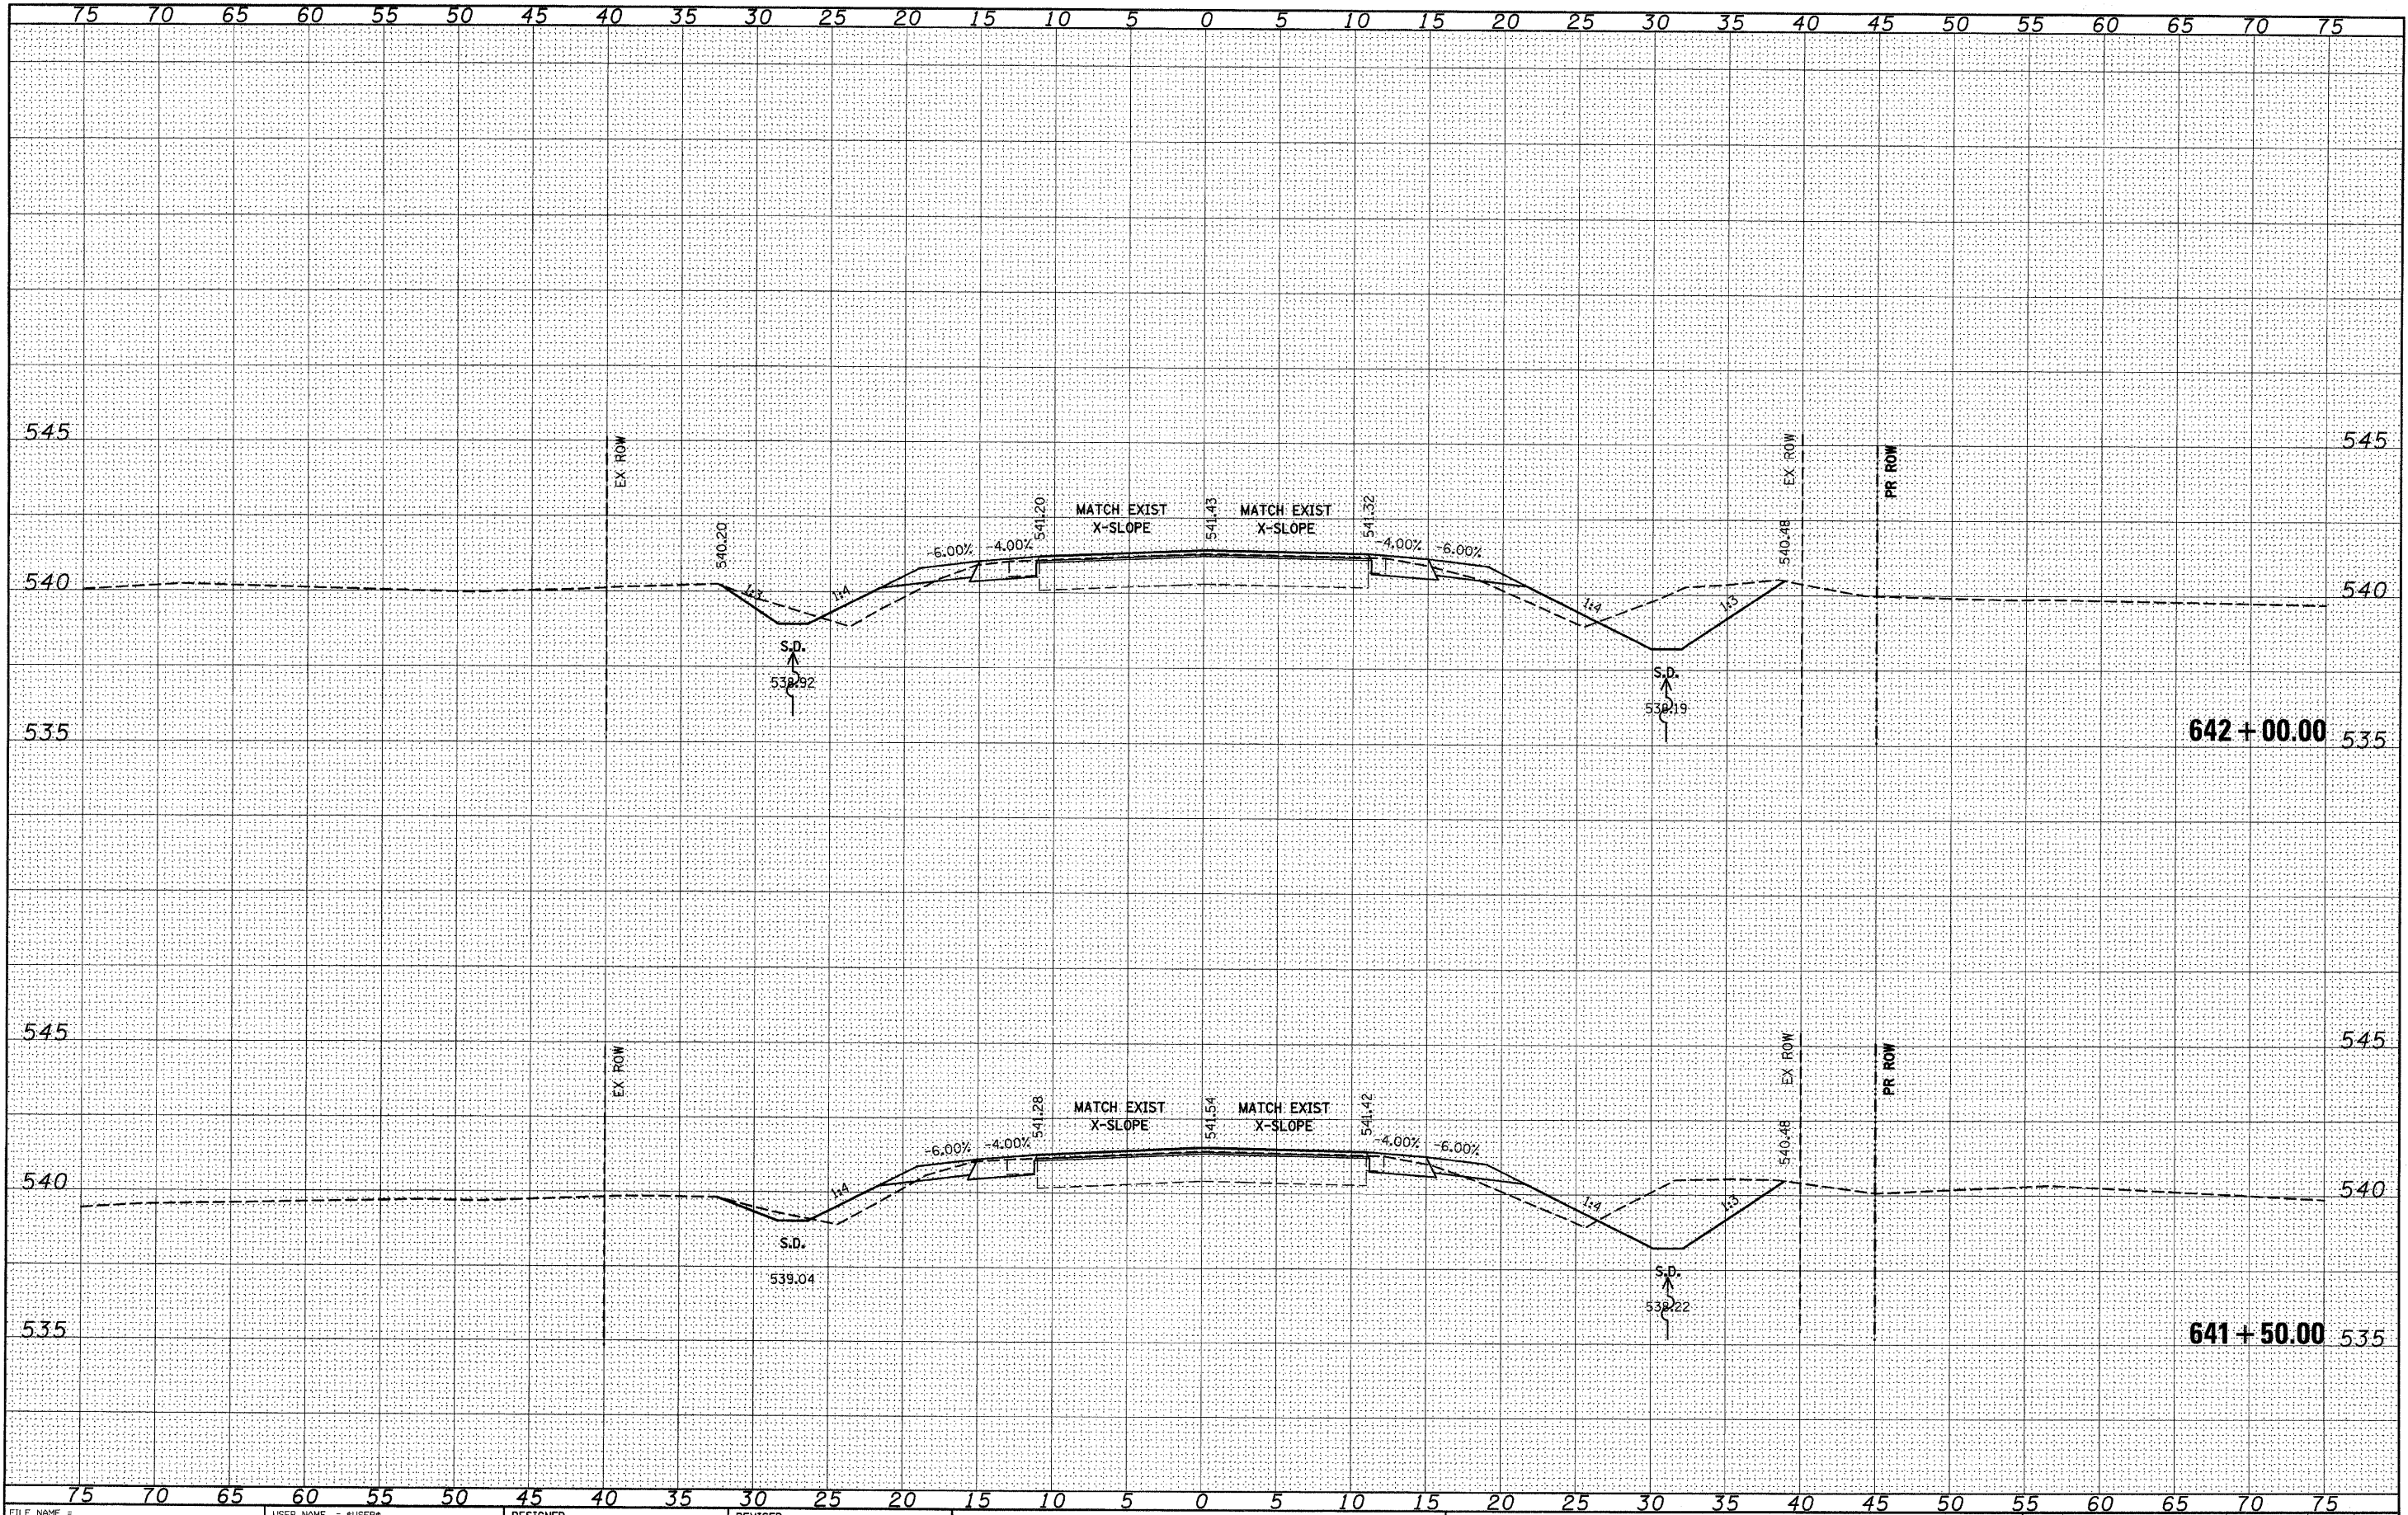

FILE NAME = #FILE#	USER NAME = #USER#	DESIGNED -	REVISED -	<b>STATE OF ILLINOIS</b> <b>DEPARTMENT OF TRANSPORTATION</b>	<b>IL 158</b>	F.A.P. RTE. 809	SECTION (133,134)RS-5, 135RS-6	COUNTY ST. CLAIR	TOTAL SHEETS 762	SHEET NO. 666	
		DRAWN -	REVISED -			SCALE: _____	SHEET NO. ___ OF ___ SHEETS	CONTRACT NO. 76A47		ILLINOIS FED. AID PROJECT	
		CHECKED -	REVISED -			STA. 641+50.00 TO STA. 642+00.00					
		DATE -	REVISED -								