


|              |          |               |      |
|--------------|----------|---------------|------|
| FINAL SURVEY | SURVEYED | PLOTTED       | DATE |
| NOTE BOOK    | TEMPLATE | AREAS CHECKED |      |
| NO.          |          |               |      |

|                 |          |               |      |
|-----------------|----------|---------------|------|
| ORIGINAL SURVEY | SURVEYED | PLOTTED       | DATE |
| NOTE BOOK       | TEMPLATE | AREAS CHECKED |      |
| NO.             |          |               |      |

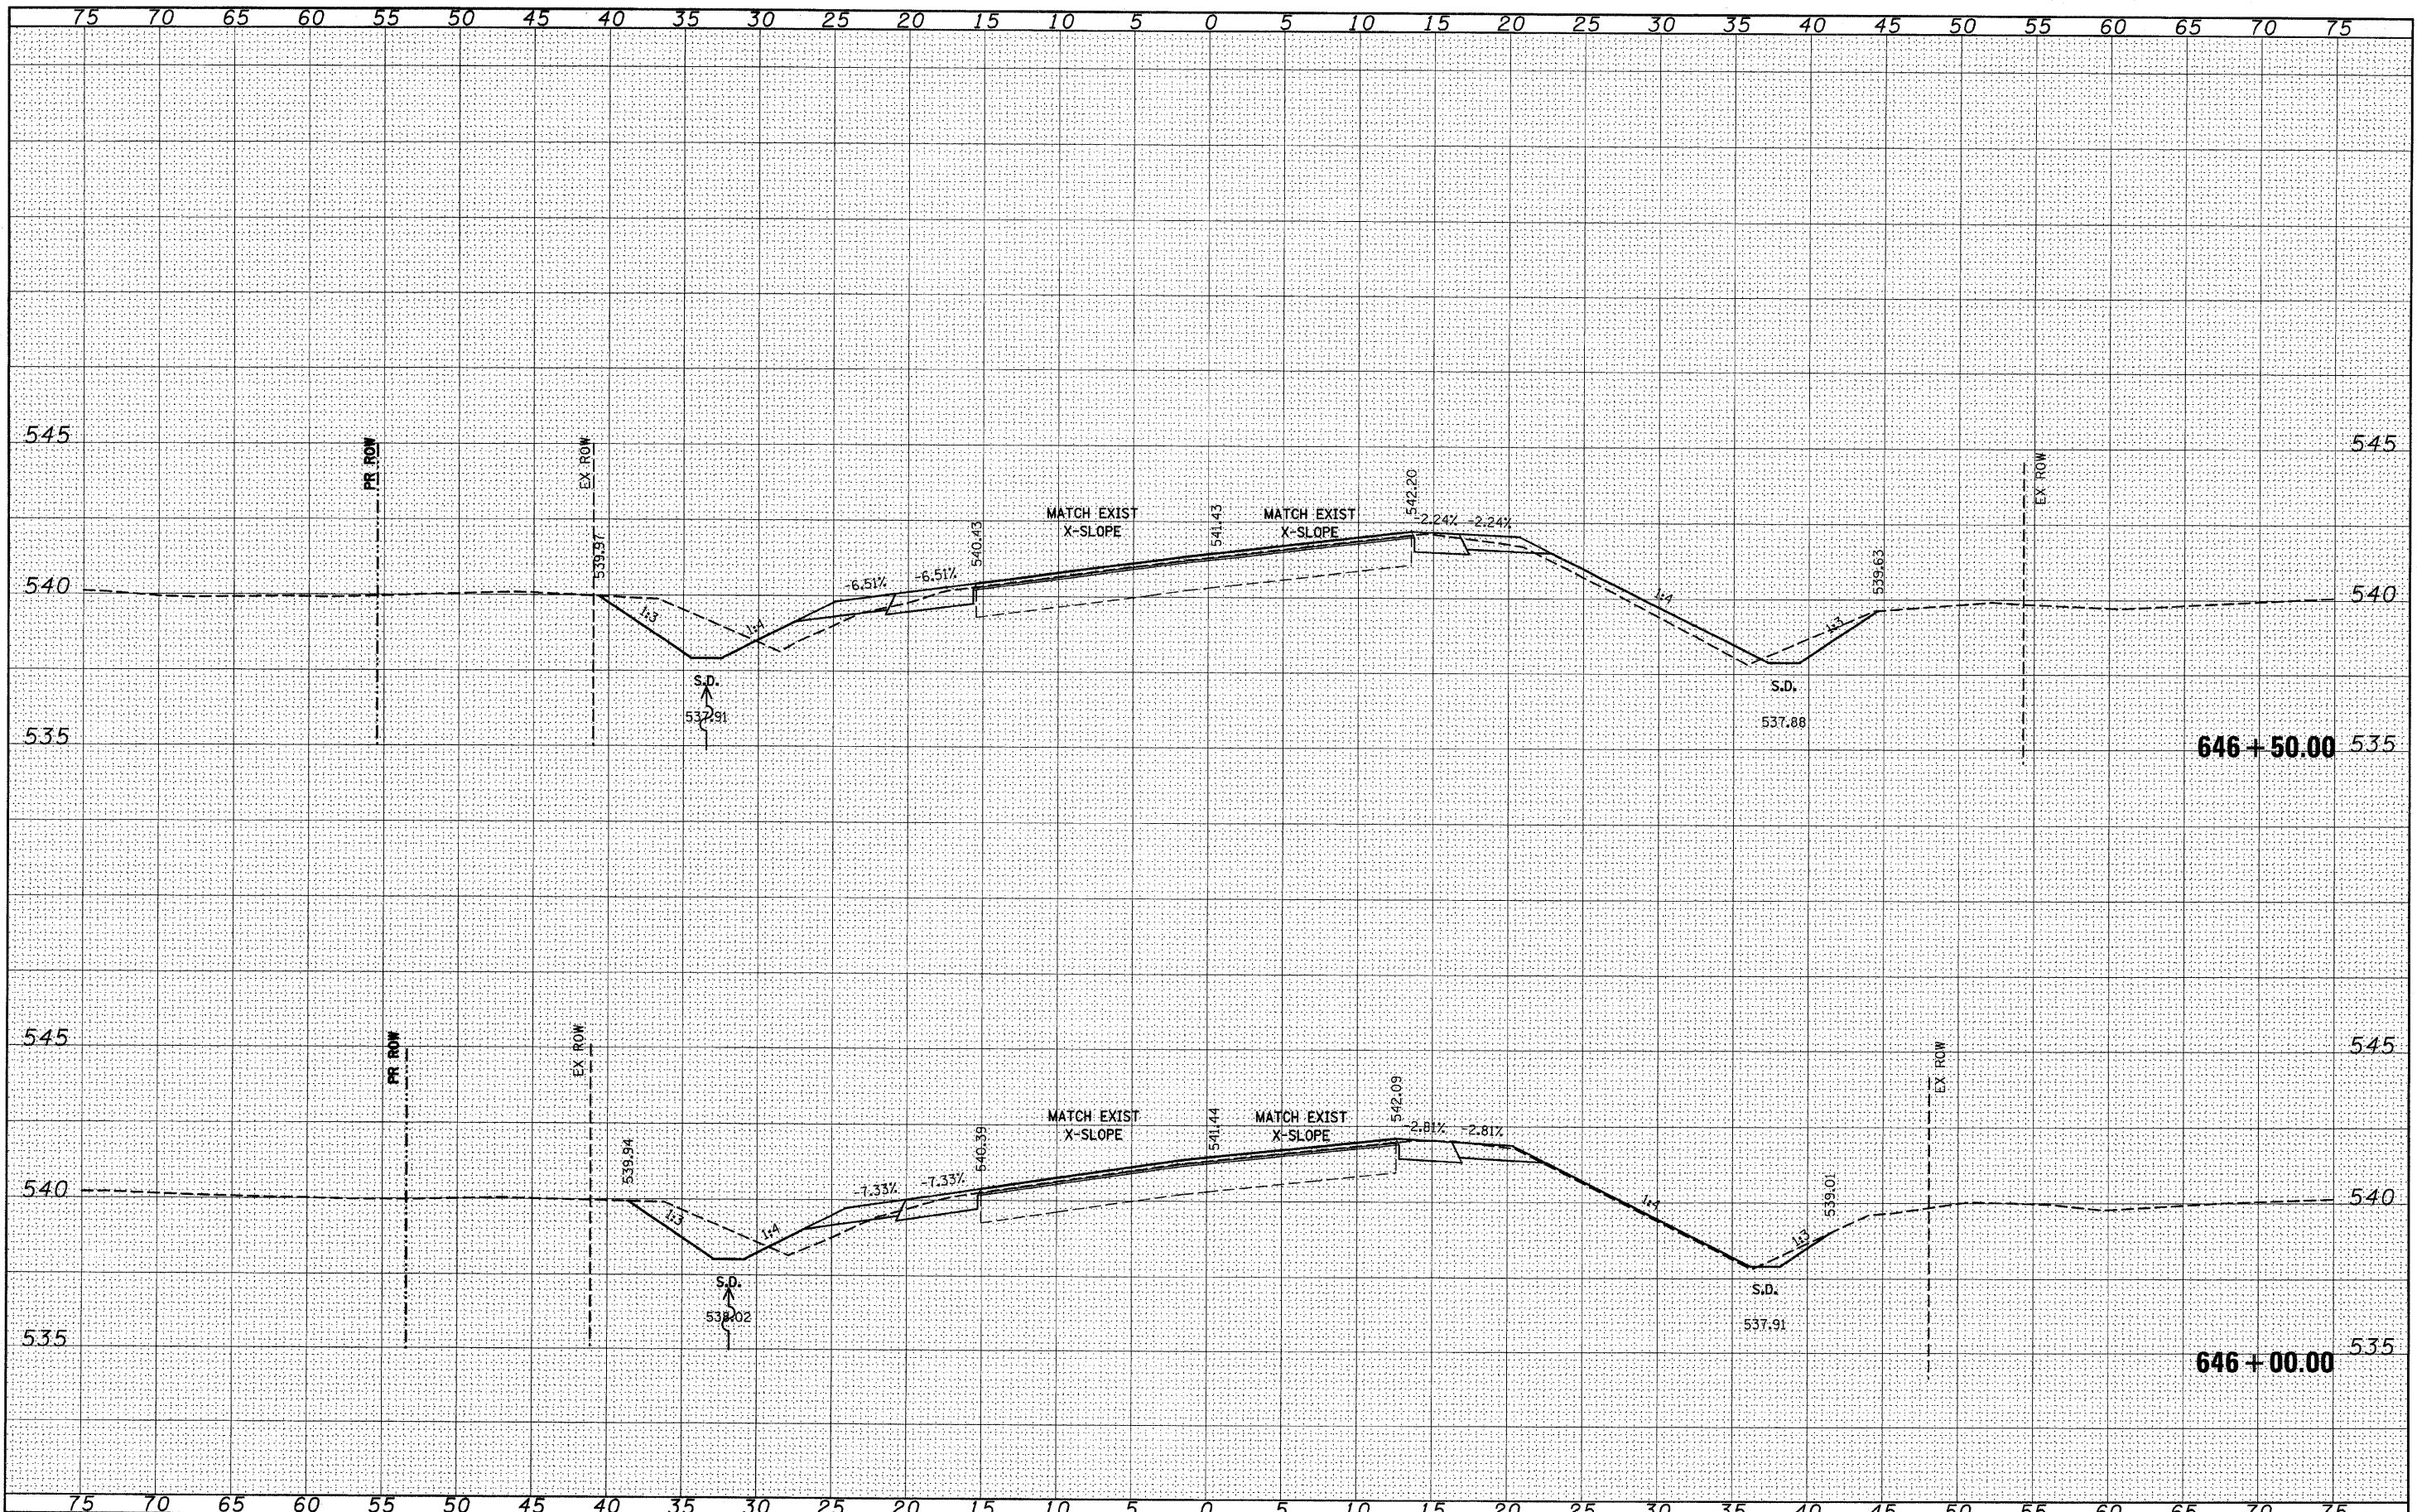

|             |                    |            |           |   |               |                           |                        |           |              |           |  |
|-------------|--------------------|------------|-----------|---|---------------|---------------------------|------------------------|-----------|--------------|-----------|--|
| FILE NAME = | USER NAME = #USER# | DESIGNED - | REVISED - | <b>STATE OF ILLINOIS</b><br><b>DEPARTMENT OF TRANSPORTATION</b> | <b>IL 158</b> | F.A.P. RTE.               | SECTION                | COUNTY    | TOTAL SHEETS | SHEET NO. |  |
| #FILE#      |                    | DRAWN -    | REVISED - |   |               | 809                       | (133,134)RS-5, 135RS-6 | ST. CLAIR | 762          | 671       |  |
|             |                    | CHECKED -  | REVISED - |   |               | CONTRACT NO. 76A47        |                        |           |              |           |  |
|             |                    | DATE -     | REVISED - |   |               | ILLINOIS FED. AID PROJECT |                        |           |              |           |  |

SCALE: \_\_\_\_\_ SHEET NO. \_\_\_ OF \_\_\_ SHEETS STA. 646+00.00 TO STA. 646+50.00