


FINAL SURVEYED PLOTTED
 SURVEY PLOTTED
 NOTE BOOK
 AREAS CHECKED

ORIGINAL SURVEYED PLOTTED
 SURVEY PLOTTED
 NOTE BOOK
 AREAS CHECKED

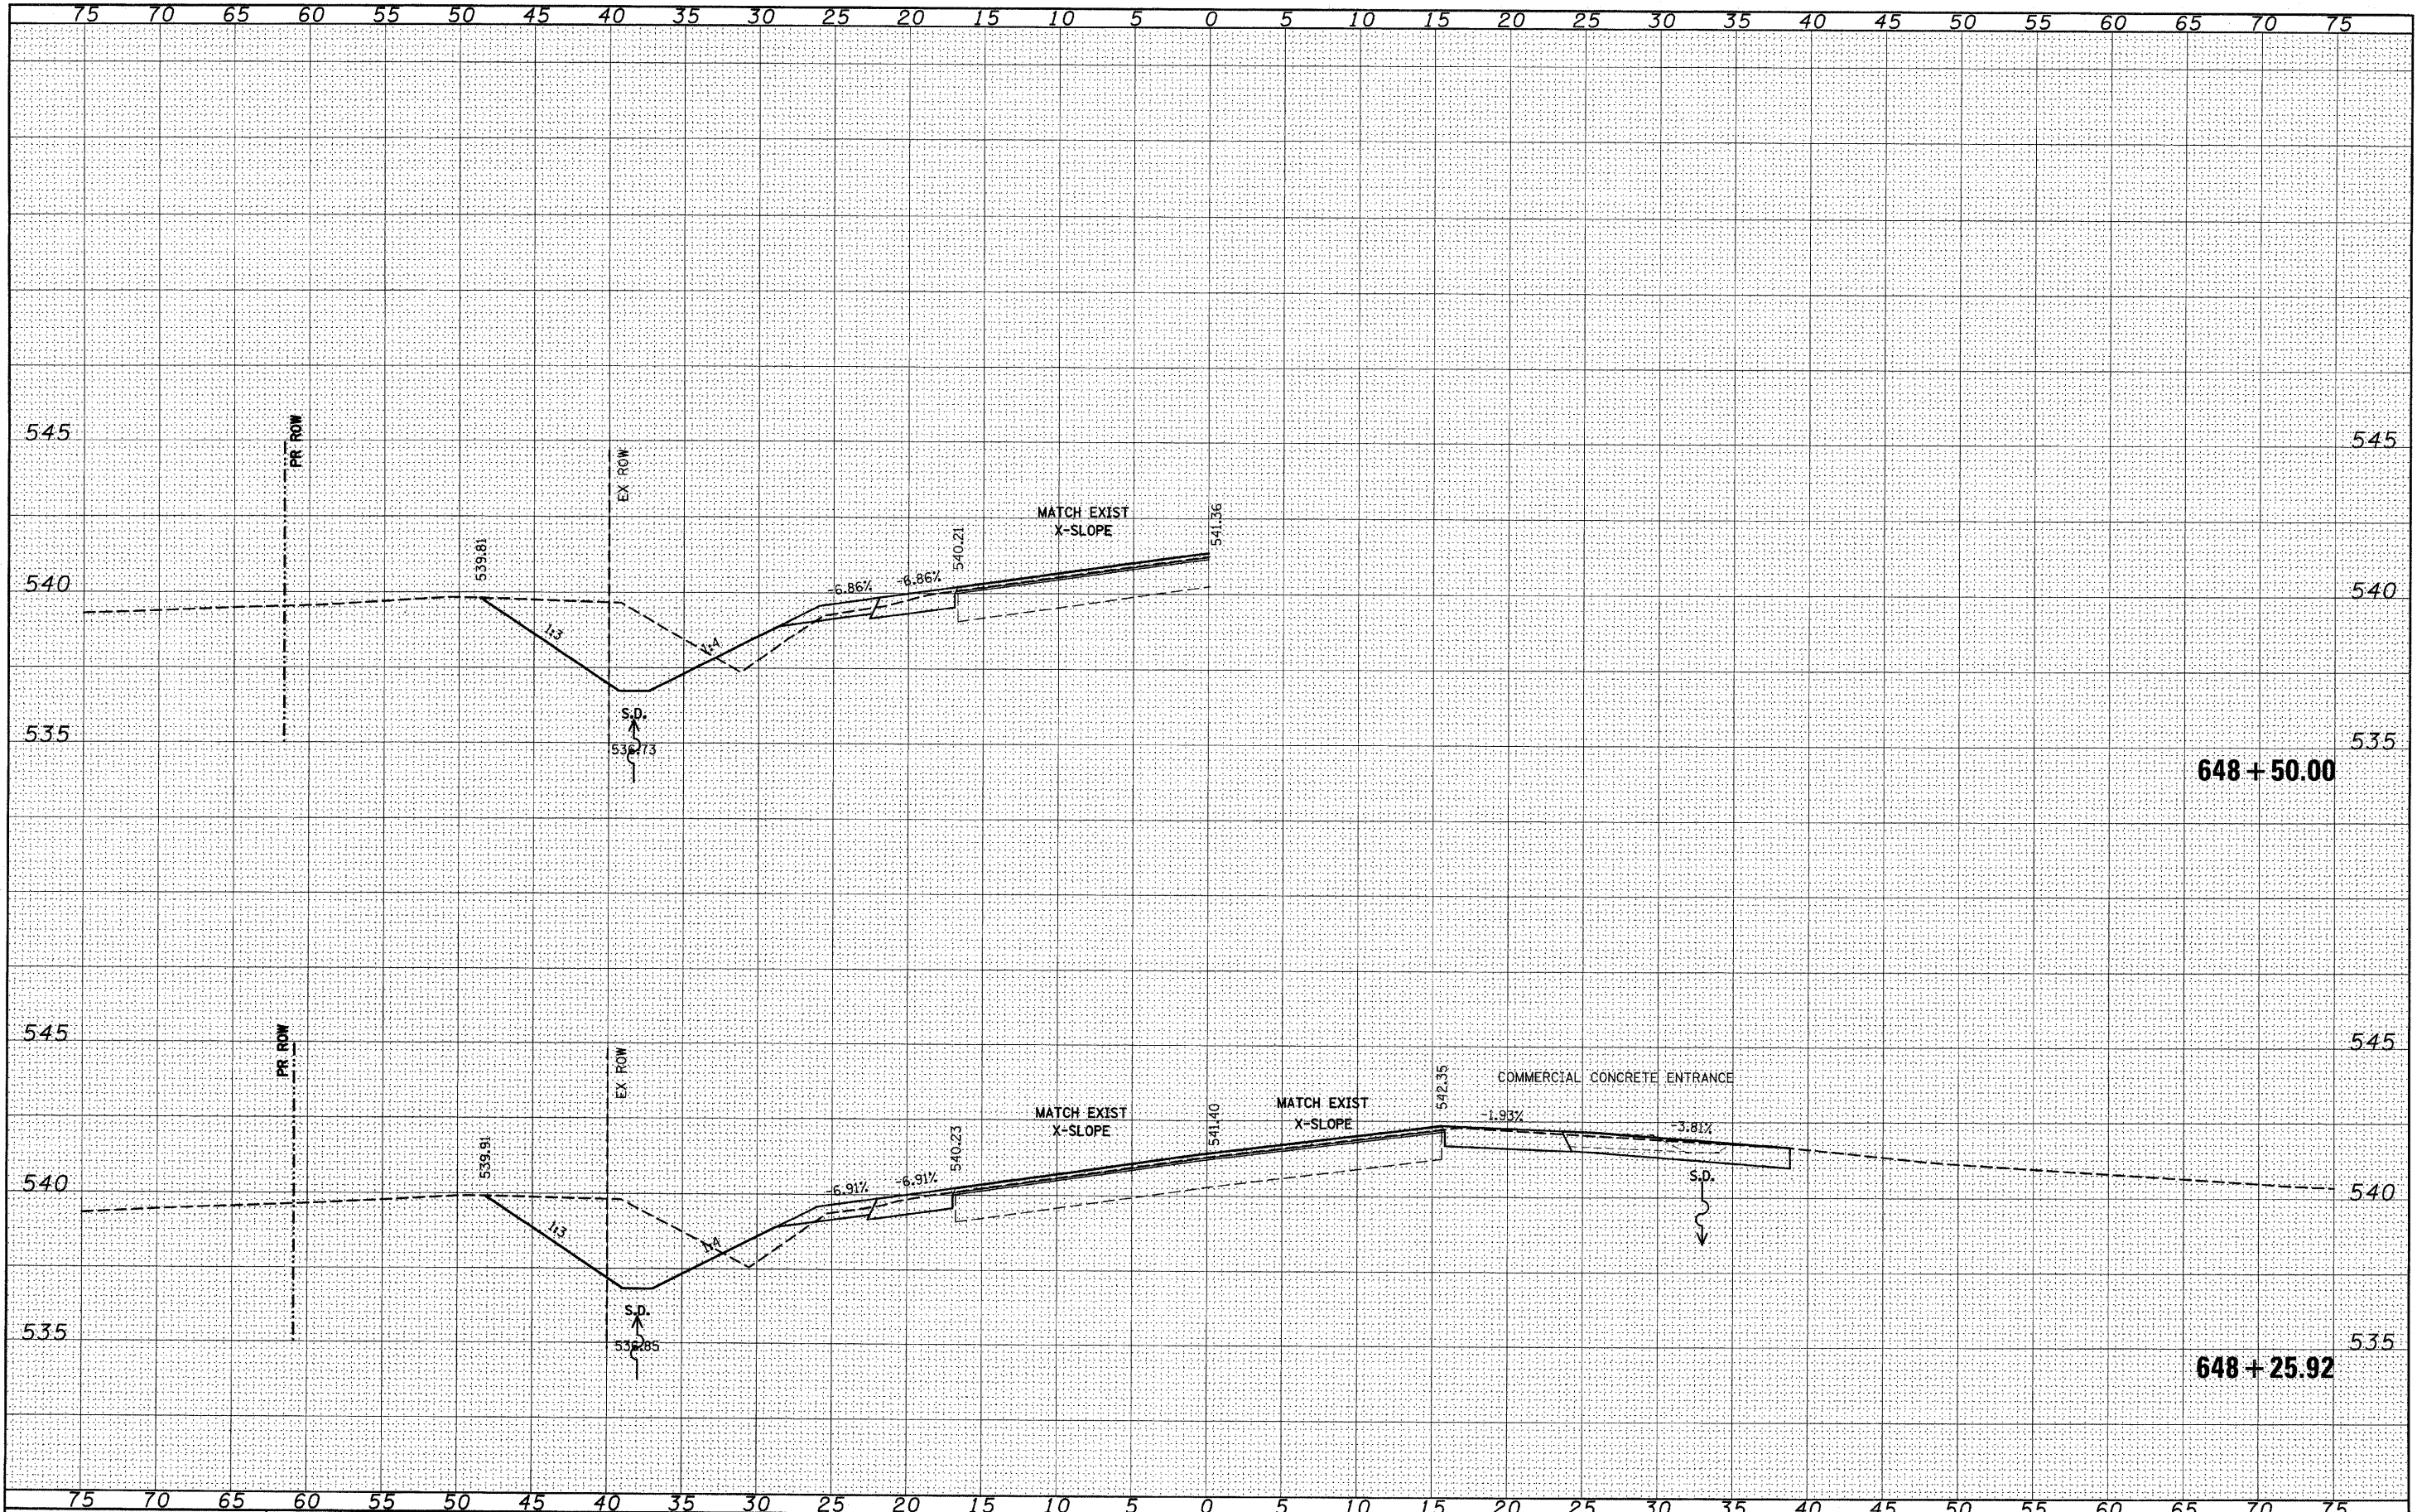

FILE NAME =	USER NAME = #USER#	DESIGNED -	REVISED -	STATE OF ILLINOIS DEPARTMENT OF TRANSPORTATION	IL 158	F.A.P. RTE.	SECTION	COUNTY	TOTAL SHEETS	SHEET NO.	
#FILE#		DRAWN -	REVISED -			809	(133,134)RS-5, 135RS-6	ST. CLAIR	762	674	
PLOT SCALE = #SCALE#		CHECKED -	REVISED -			CONTRACT NO. 76A47					
PLOT DATE = #DATE#		DATE -	REVISED -			[ILLINOIS] FED. AID PROJECT					

SCALE: _____ SHEET NO. ___ OF ___ SHEETS STA. 648+25.92 TO STA. 648+50.00