


|               |      |
|---------------|------|
| FINAL SURVEY  | DATE |
| BY            |      |
| NO.           |      |
| DESIGNED      |      |
| PLOTTED       |      |
| TEMPLATE      |      |
| NOTE BOOK     |      |
| AREAS CHECKED |      |

|                 |      |
|-----------------|------|
| ORIGINAL SURVEY | DATE |
| BY              |      |
| NO.             |      |
| DESIGNED        |      |
| PLOTTED         |      |
| TEMPLATE        |      |
| NOTE BOOK       |      |
| AREAS CHECKED   |      |

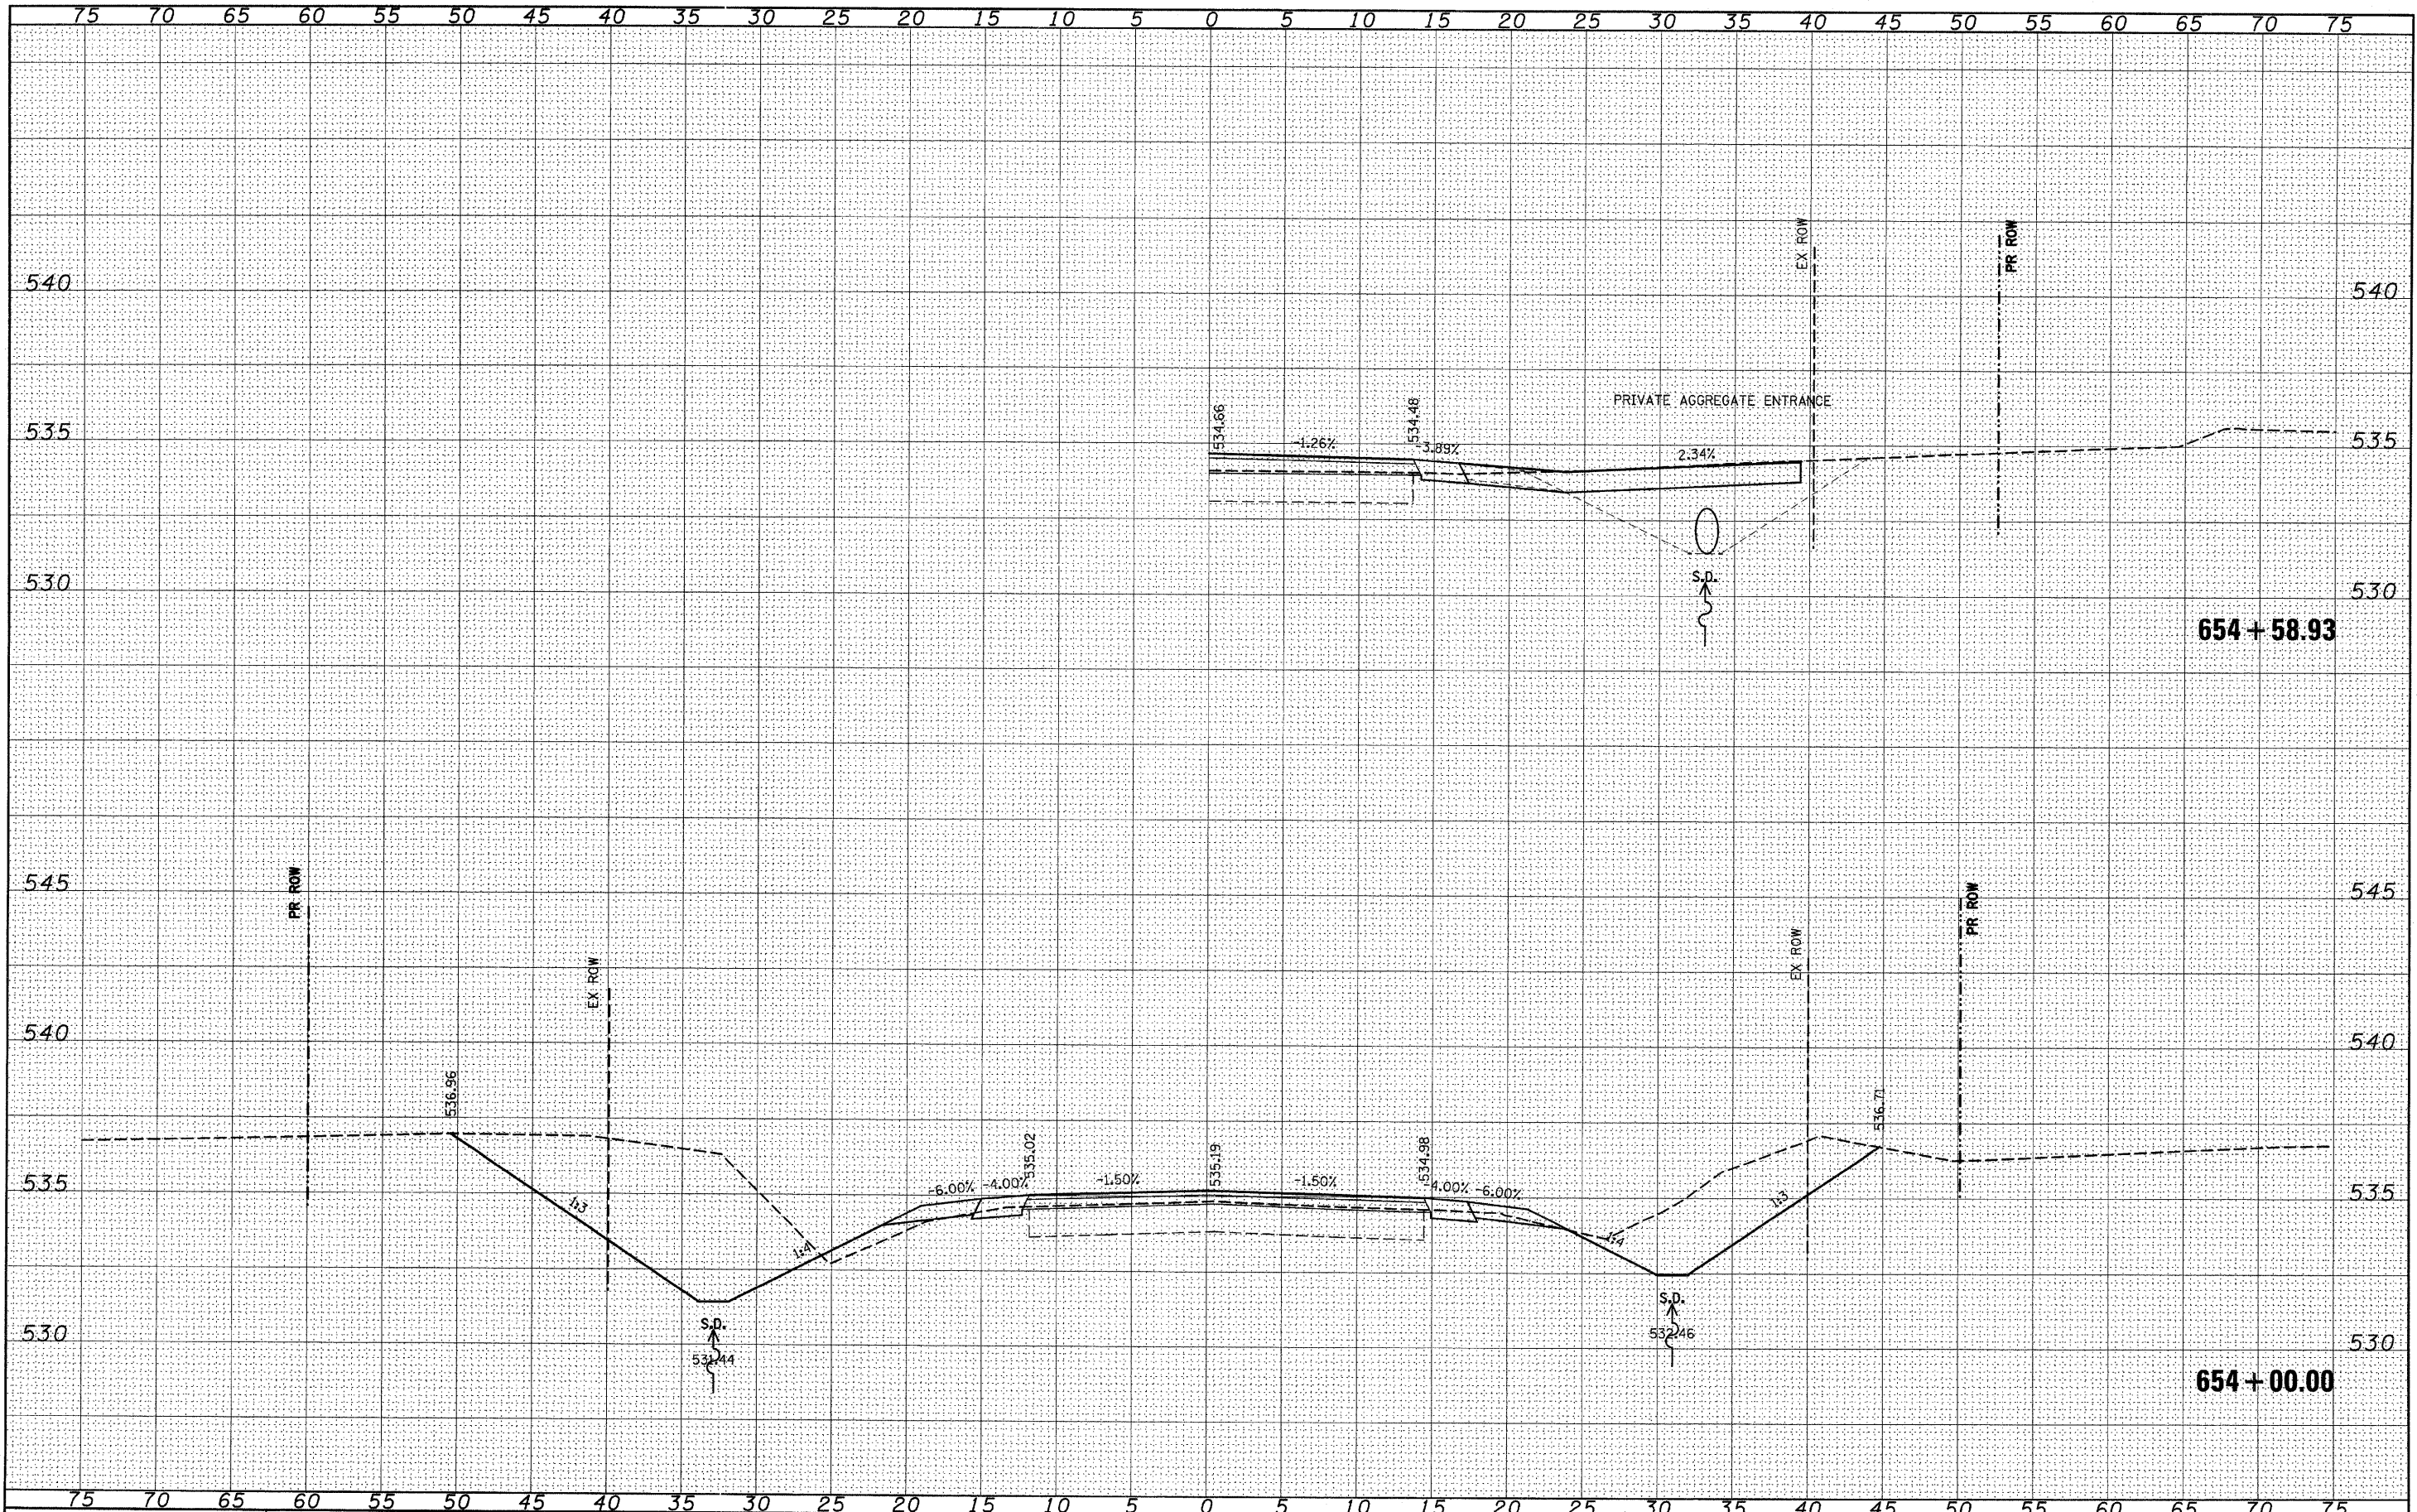

654 + 58.93

654 + 00.00

|                      |                    |            |           |   |   |                      |                    |         |                           |              |           |
|----------------------|--------------------|------------|-----------|---|---|----------------------|--------------------|---------|---------------------------|--------------|-----------|
| FILE NAME =          | USER NAME = #USER# | DESIGNED - | REVISED - | <b>STATE OF ILLINOIS</b><br><b>DEPARTMENT OF TRANSPORTATION</b> | <b>IL 158</b>   |                      | F.A.P. RTE.        | SECTION | COUNTY                    | TOTAL SHEETS | SHEET NO. |
| #FILE#               |                    | DRAWN -    | REVISED - |   | 809   | 133,134RS-5, 135RS-6 | ST. CLAIR          | 762     | 680                       |              |           |
| PLOT SCALE = #SCALE# |                    | CHECKED -  | REVISED - |   | SCALE: _____ SHEET NO. ___ OF ___ SHEETS STA. 654+00.00 TO STA. 654+58.93 |                      | CONTRACT NO. 76A47 |         | ILLINOIS FED. AID PROJECT |              |           |
| PLOT DATE = #DATE#   |                    | DATE -     | REVISED - |   |   |                      |                    |         |                           |              |           |