


| | |
|------------------|--|
| FINAL SURVEY NO. | |
| SURVEYED | |
| PLOTTED | |
| TEMPLATE | |
| NOTE BOOK | |
| AREAS CHECKED | |
| BY | |
| DATE | |

| | |
|---------------------|--|
| ORIGINAL SURVEY NO. | |
| SURVEYED | |
| PLOTTED | |
| TEMPLATE | |
| NOTE BOOK | |
| AREAS CHECKED | |
| BY | |
| DATE | |

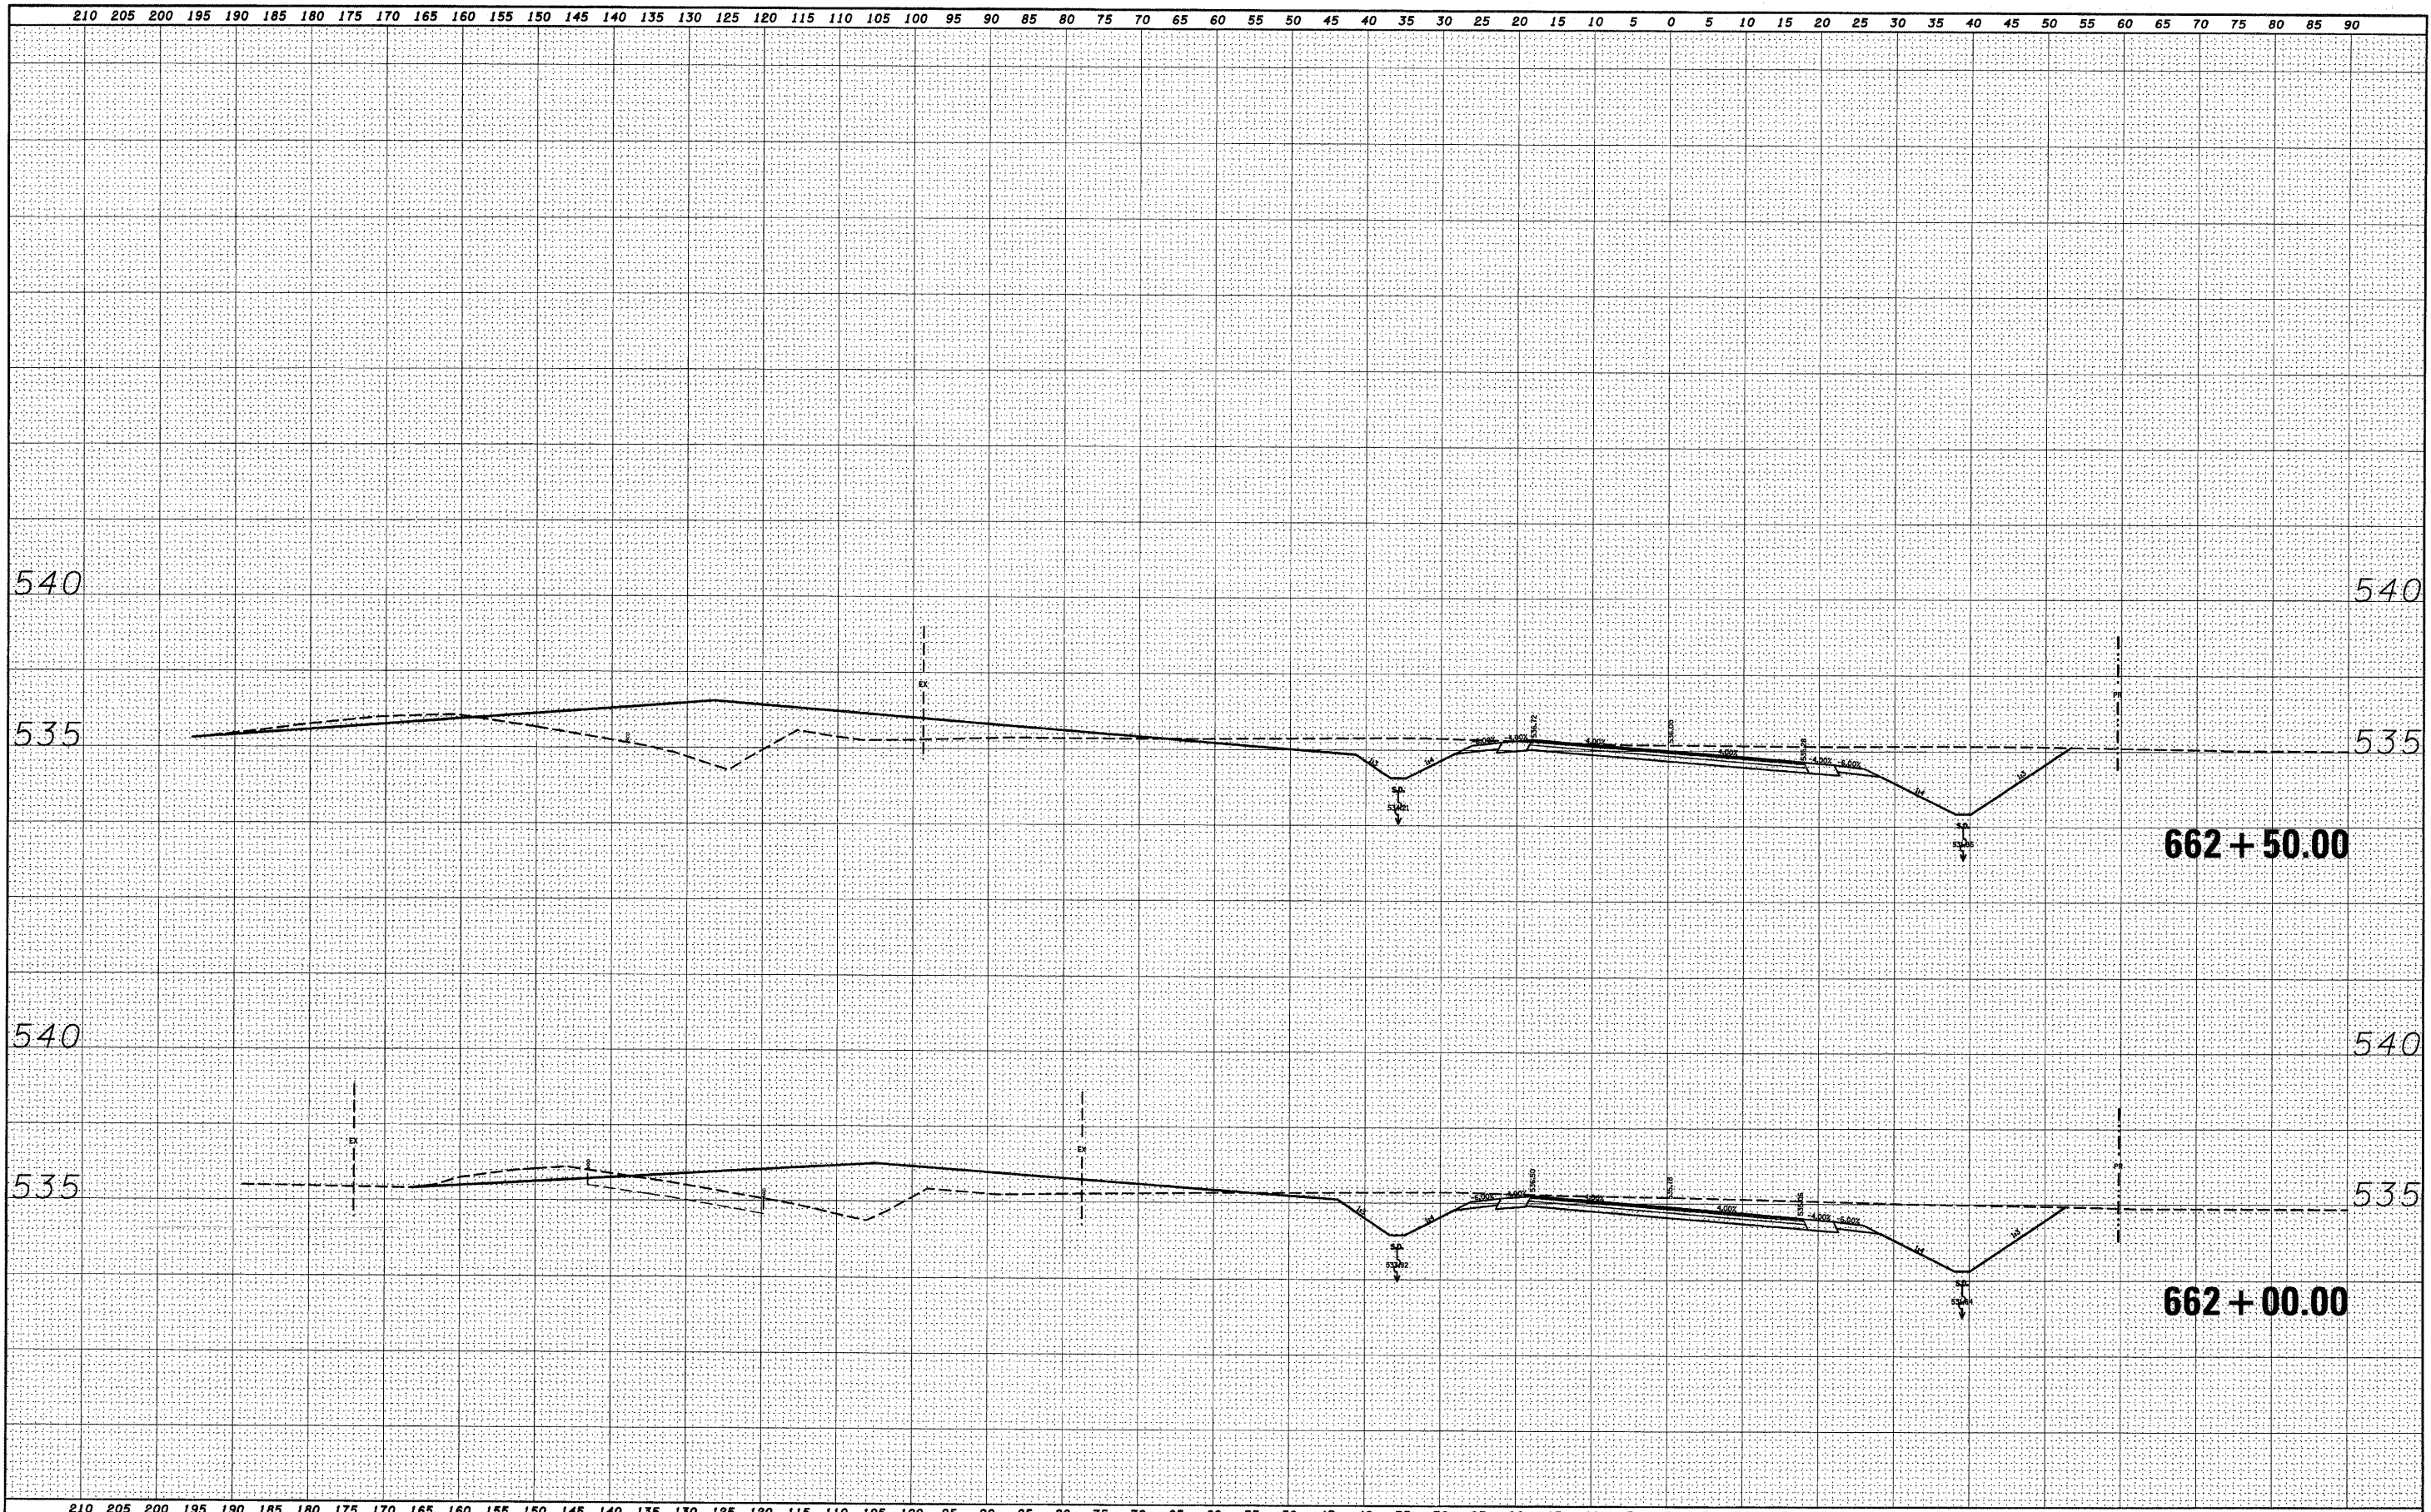

| | | | | | | | | | | | |
|--------------------|----------------------|------------|-----------|---|--------------------|----------------------------------|-------------------------------|--------------------|------------------|---------------------------|--|
| FILE NAME = #FILE# | USER NAME = #USER# | DESIGNED - | REVISED - | STATE OF ILLINOIS DEPARTMENT OF TRANSPORTATION | 158 CROSS SECTIONS | F.A.P. RTE. 809 | SECTION (133,134)RS-5,135RS-6 | COUNTY ST. CLAIR | TOTAL SHEETS 762 | SHEET NO. 689 | |
| | PLOT SCALE = #SCALE# | CHECKED - | REVISED - | | | SCALE: _____ | SHEET NO. ___ OF ___ SHEETS | CONTRACT NO. 76A47 | | ILLINOIS FED. AID PROJECT | |
| | PLOT DATE = #DATE# | DATE - | REVISED - | | | STA. 662+00.00 TO STA. 662+50.00 | | | | | |
| | | | | | | | | | | | |