


DATE	
BY	
SURVEYED	
PLOTTED	
TEMPLATE	
AREAS CHECKED	
NO.	

DATE	
BY	
SURVEYED	
PLOTTED	
TEMPLATE	
AREAS CHECKED	
NO.	

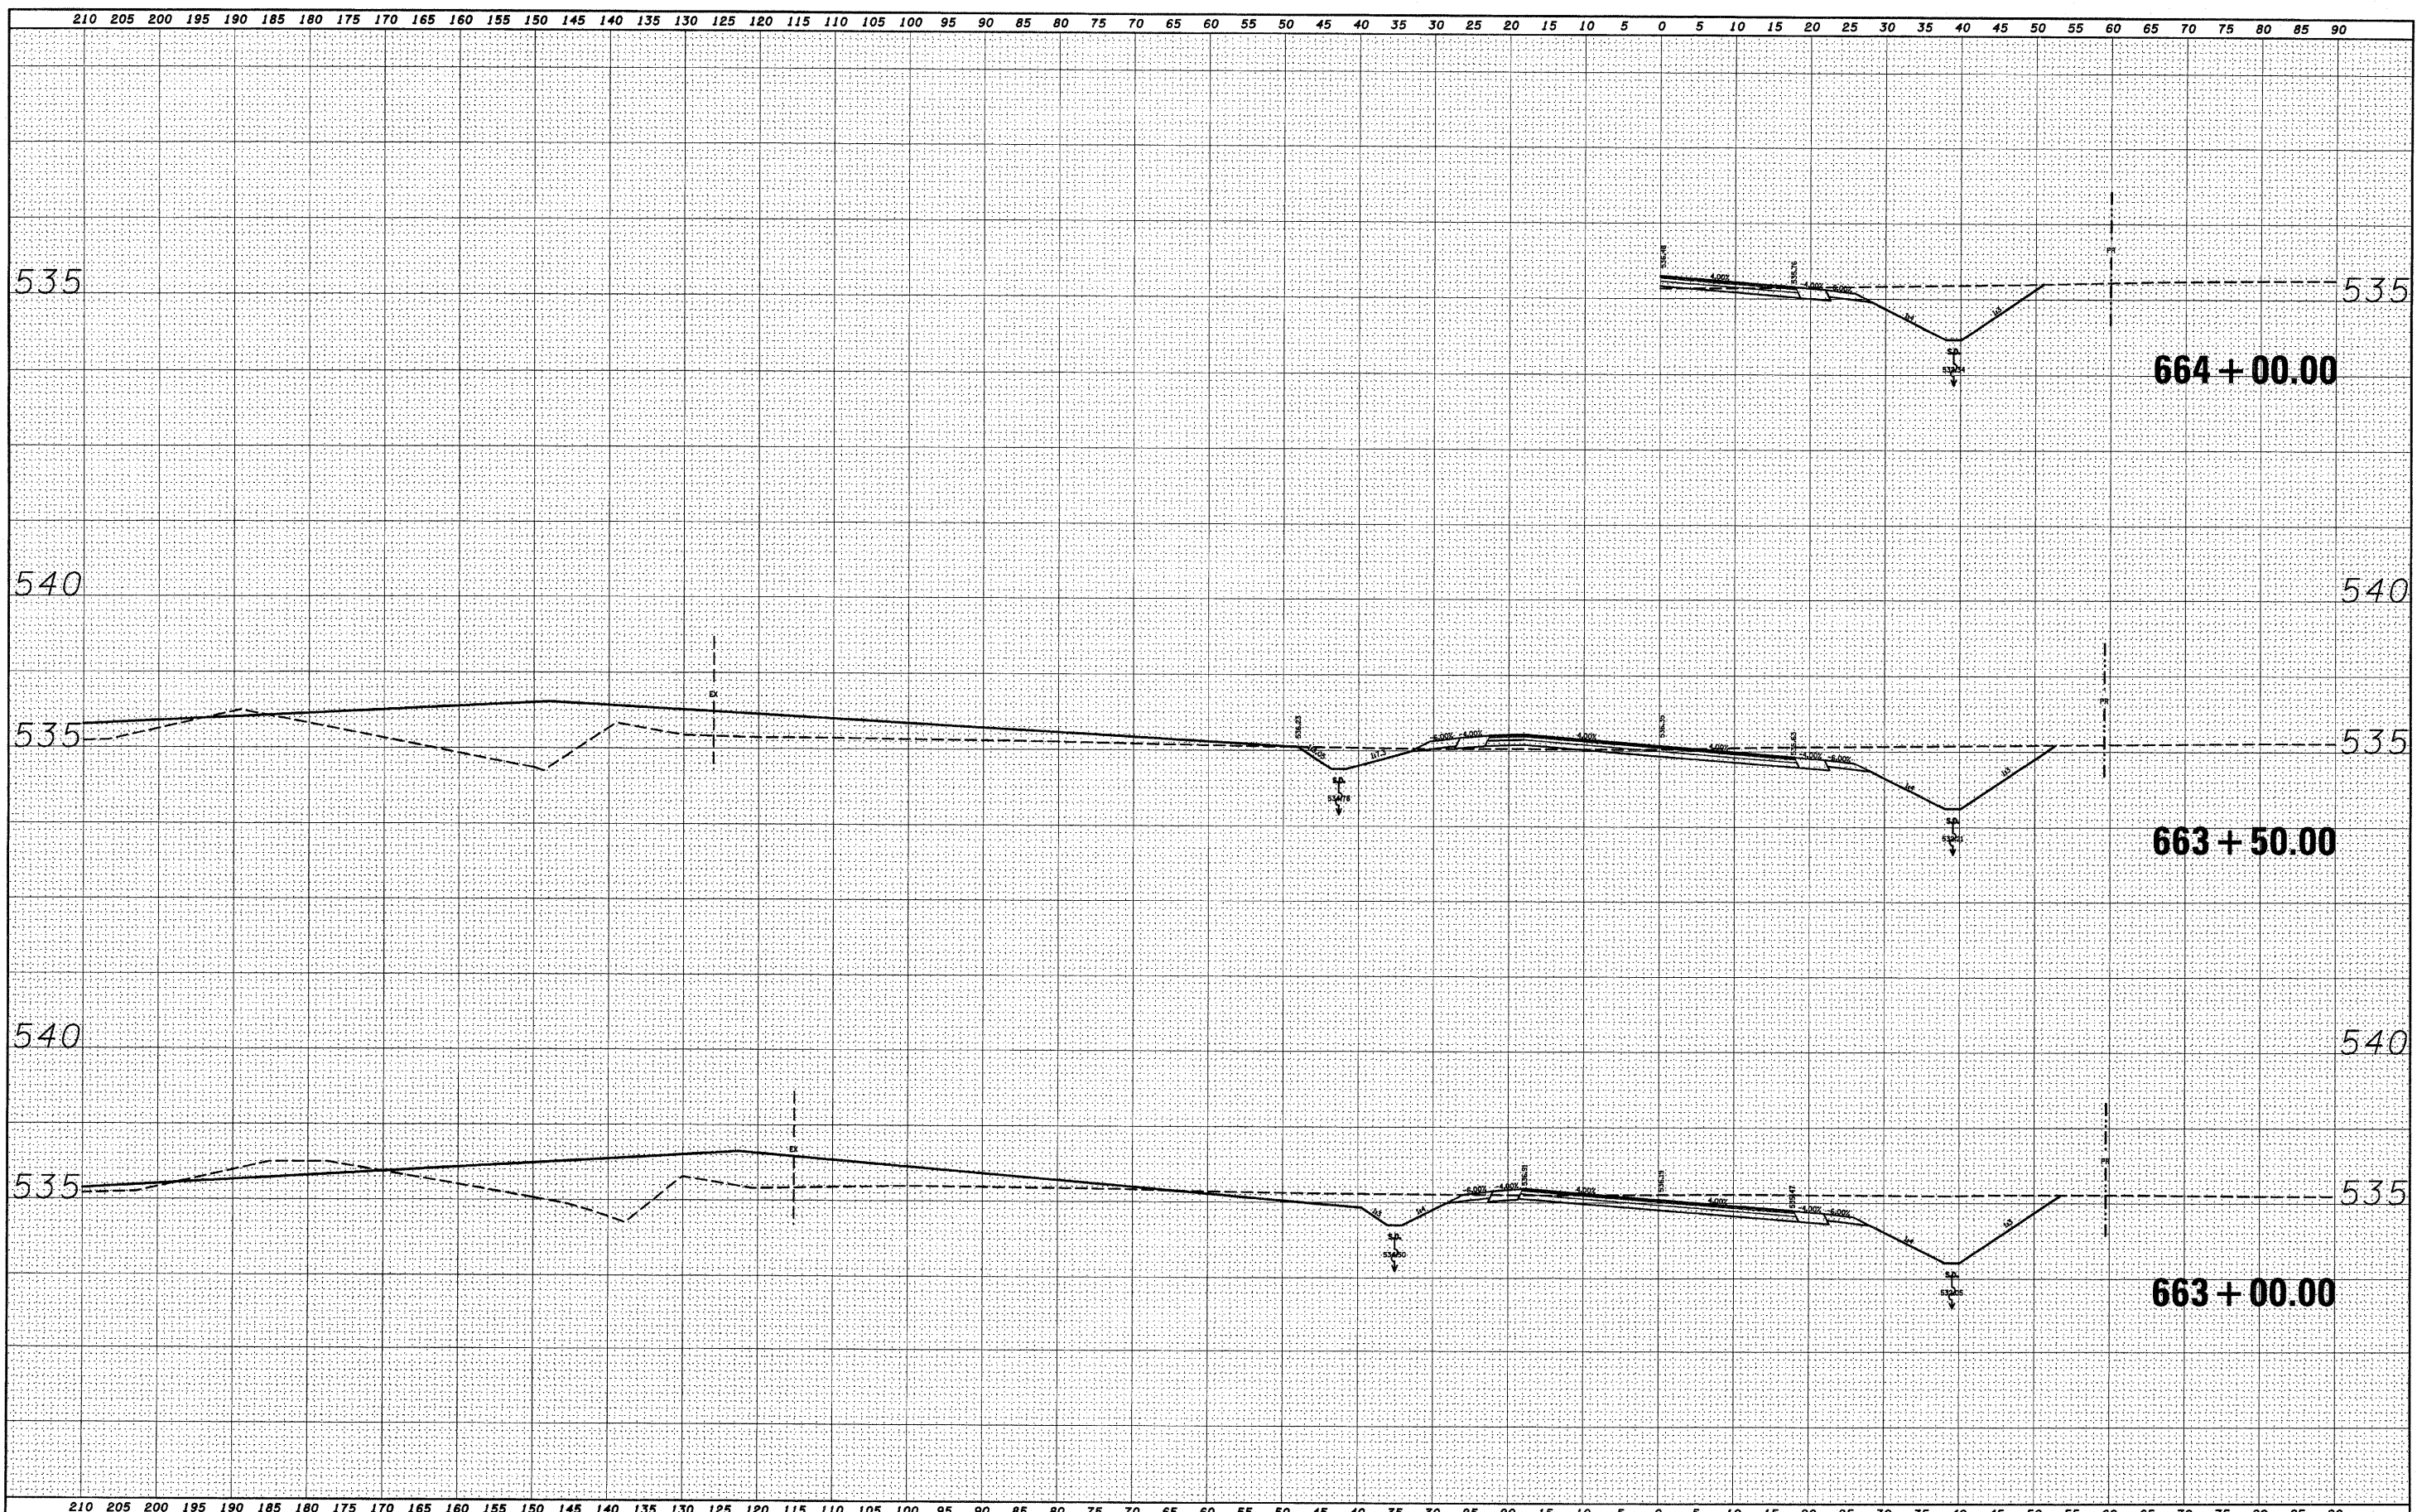

FILE NAME =	USER NAME = #USER*	DESIGNED -	REVISED -	<b>STATE OF ILLINOIS</b> <b>DEPARTMENT OF TRANSPORTATION</b>	<b>158 CROSS SECTIONS</b>	F.A.P. RTE. 809	SECTION (133,134)RS-5,135RS-6	COUNTY ST. CLAIR	TOTAL SHEETS 762	SHEET NO. 690	
#FILE#	PLOT SCALE = #SCALE*	DRAWN -	REVISED -			SCALE: _____	SHEET NO. ___ OF ___ SHEETS	CONTRACT NO. 76A47		ILLINOIS FED. AID PROJECT	
	PLOT DATE = #DATE*	CHECKED -	REVISED -			STA. 663+00.00 TO STA. 664+00.00					
		DATE -	REVISED -								