


DATE	
BY	
FINAL SURVEY	SURVEYED
NOTE BOOK	PLOTTED
NO.	TEMPLATE
	AREAS CHECKED

DATE	
BY	
ORIGINAL SURVEY	SURVEYED
NOTE BOOK	PLOTTED
NO.	TEMPLATE
	AREAS CHECKED

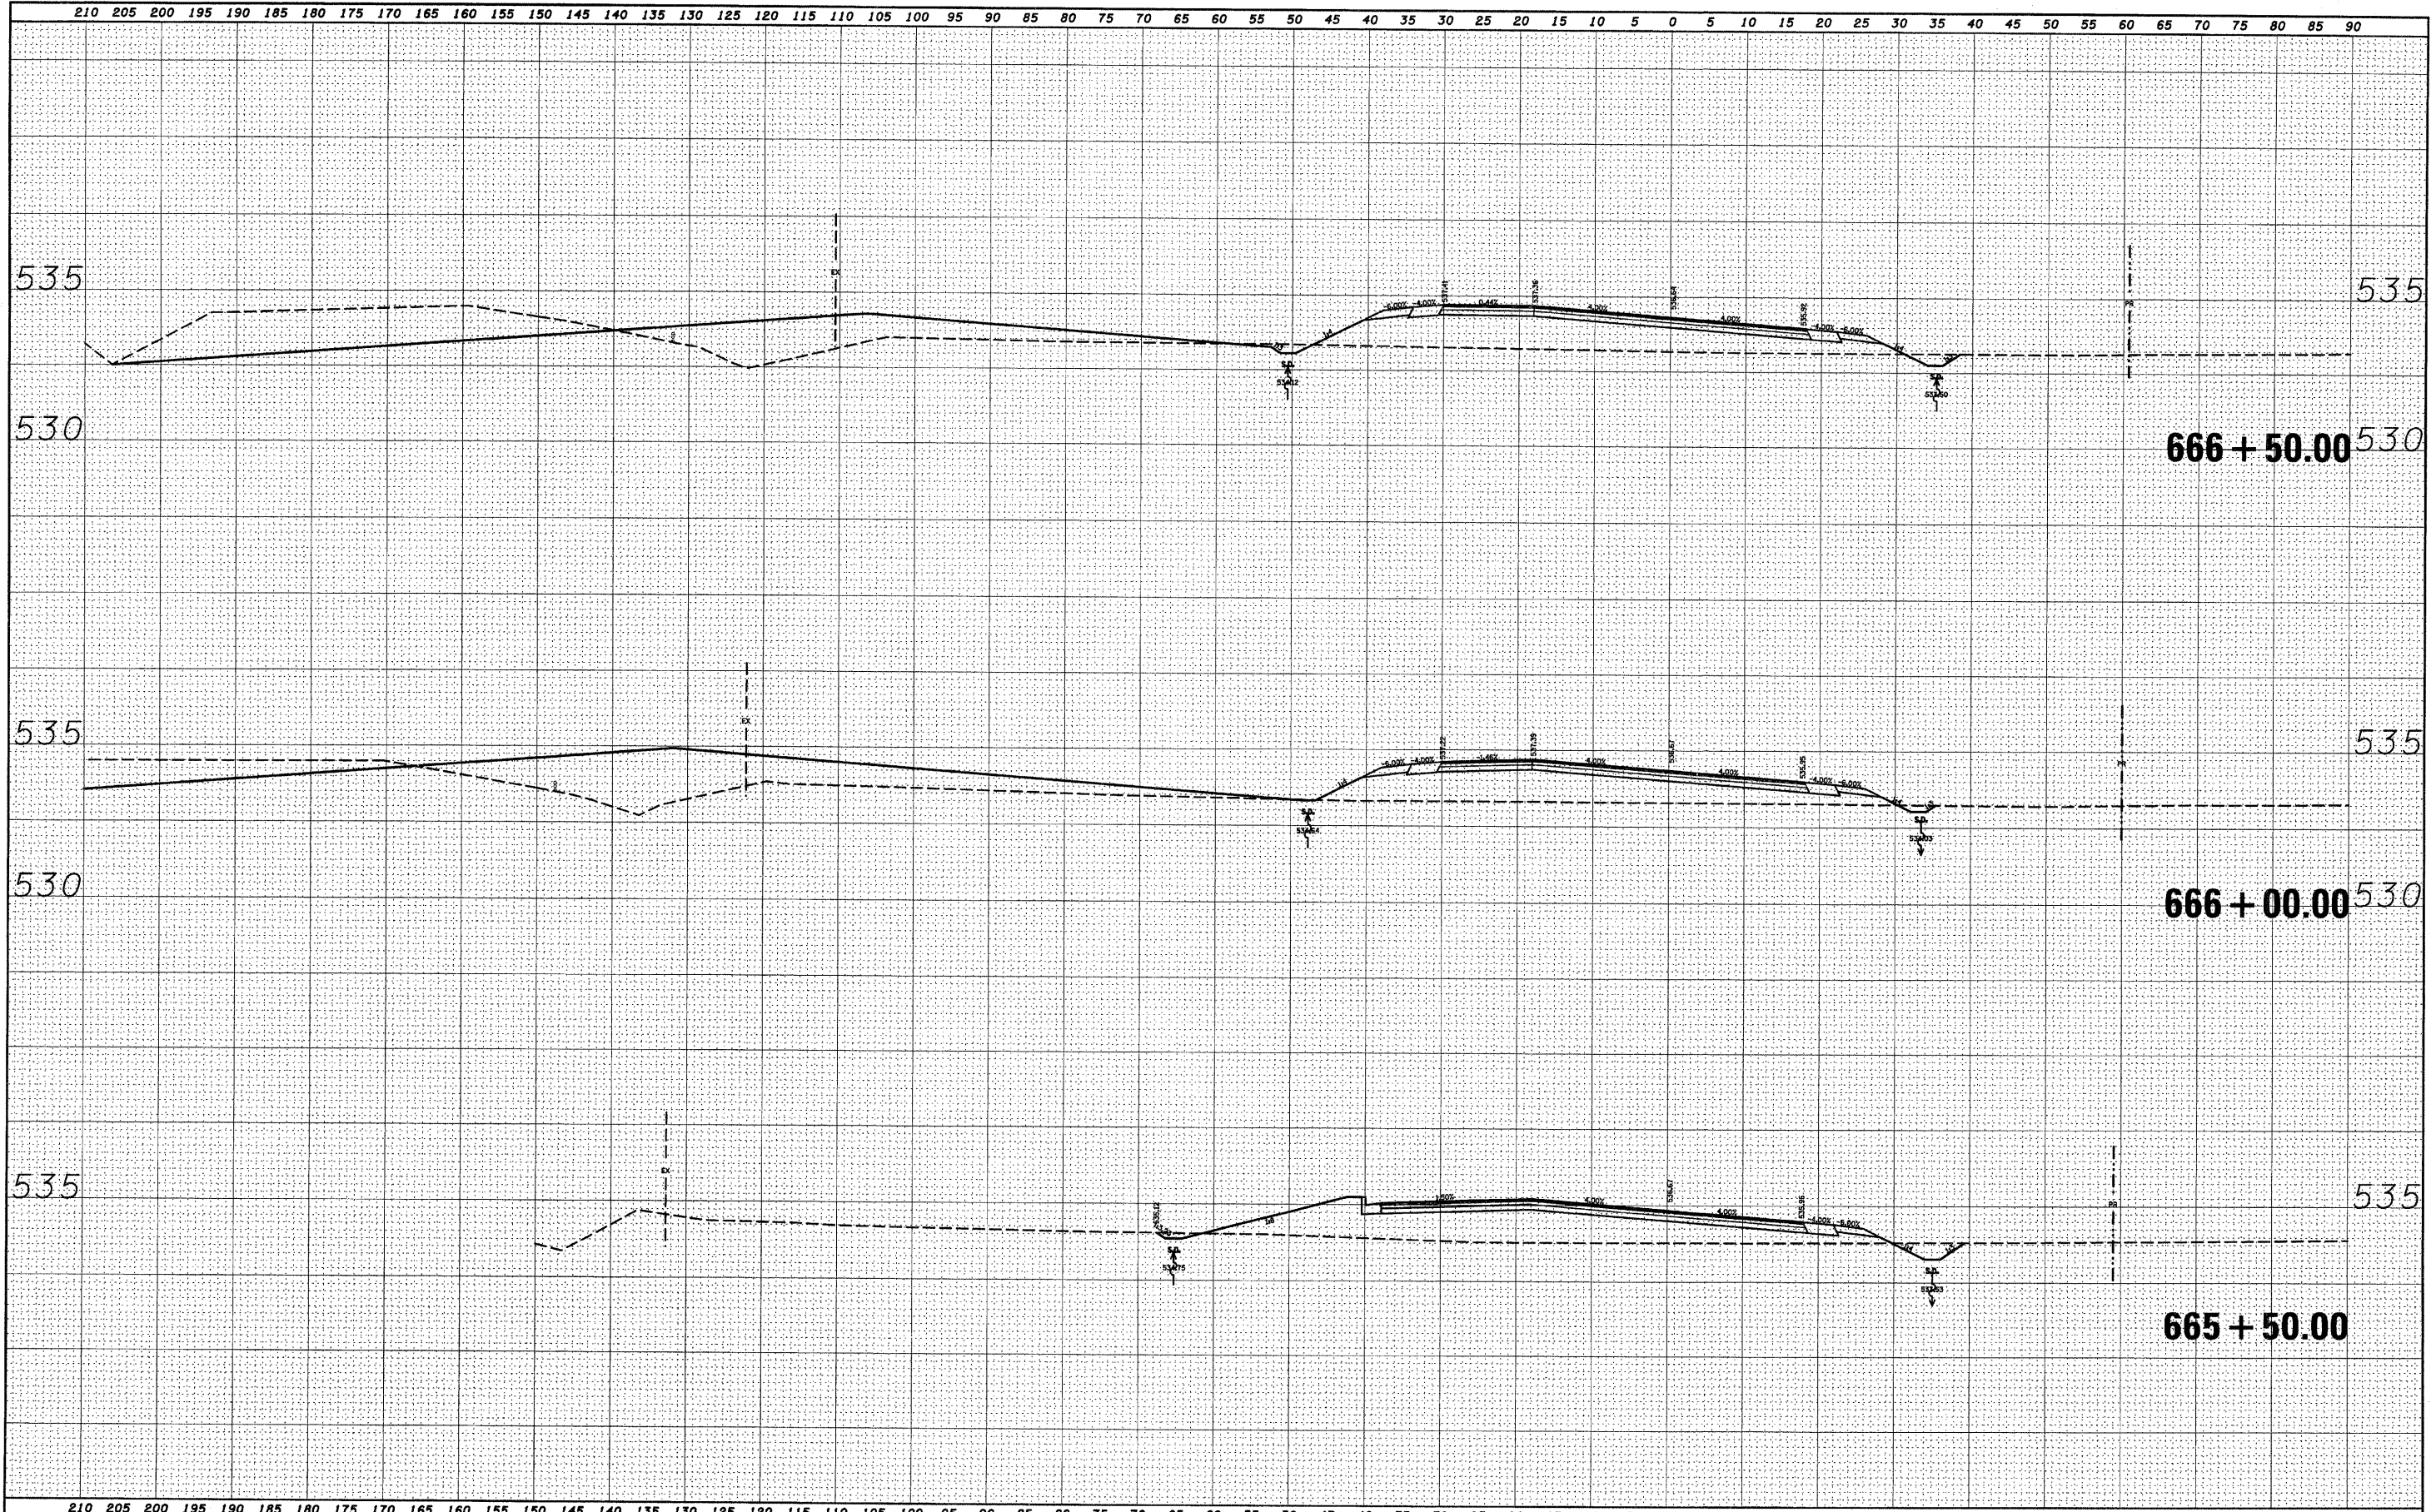

FILE NAME =	USER NAME = #USER*	DESIGNED - ---	REVISED - ---	<b>STATE OF ILLINOIS</b> <b>DEPARTMENT OF TRANSPORTATION</b>	<b>158 CROSS SECTIONS</b>	F.A.P. RTE.	SECTION	COUNTY	TOTAL SHEETS	SHEET NO.	
#FILE#		DRAWN - ---	REVISED - ---			809	(133,134)RS-5,135RS-6	ST. CLAIR	762	691	
		CHECKED - ---	REVISED - ---			CONTRACT NO. 76A47					
		DATE - ---	REVISED - ---			ILLINOIS FED. AID PROJECT					

SCALE: \_\_\_\_\_ SHEET NO. \_\_ OF \_\_\_ SHEETS STA. 665+50.00 TO STA. 666+50.00