


FINAL SURVEY	SURVEYED	BY	DATE
NOTE BOOK	PLOTTED		
NO.	TEMPLATE		
	AREAS CHECKED		

ORIGINAL SURVEY	SURVEYED	BY	DATE
NOTE BOOK	PLOTTED		
NO.	TEMPLATE		
	AREAS CHECKED		

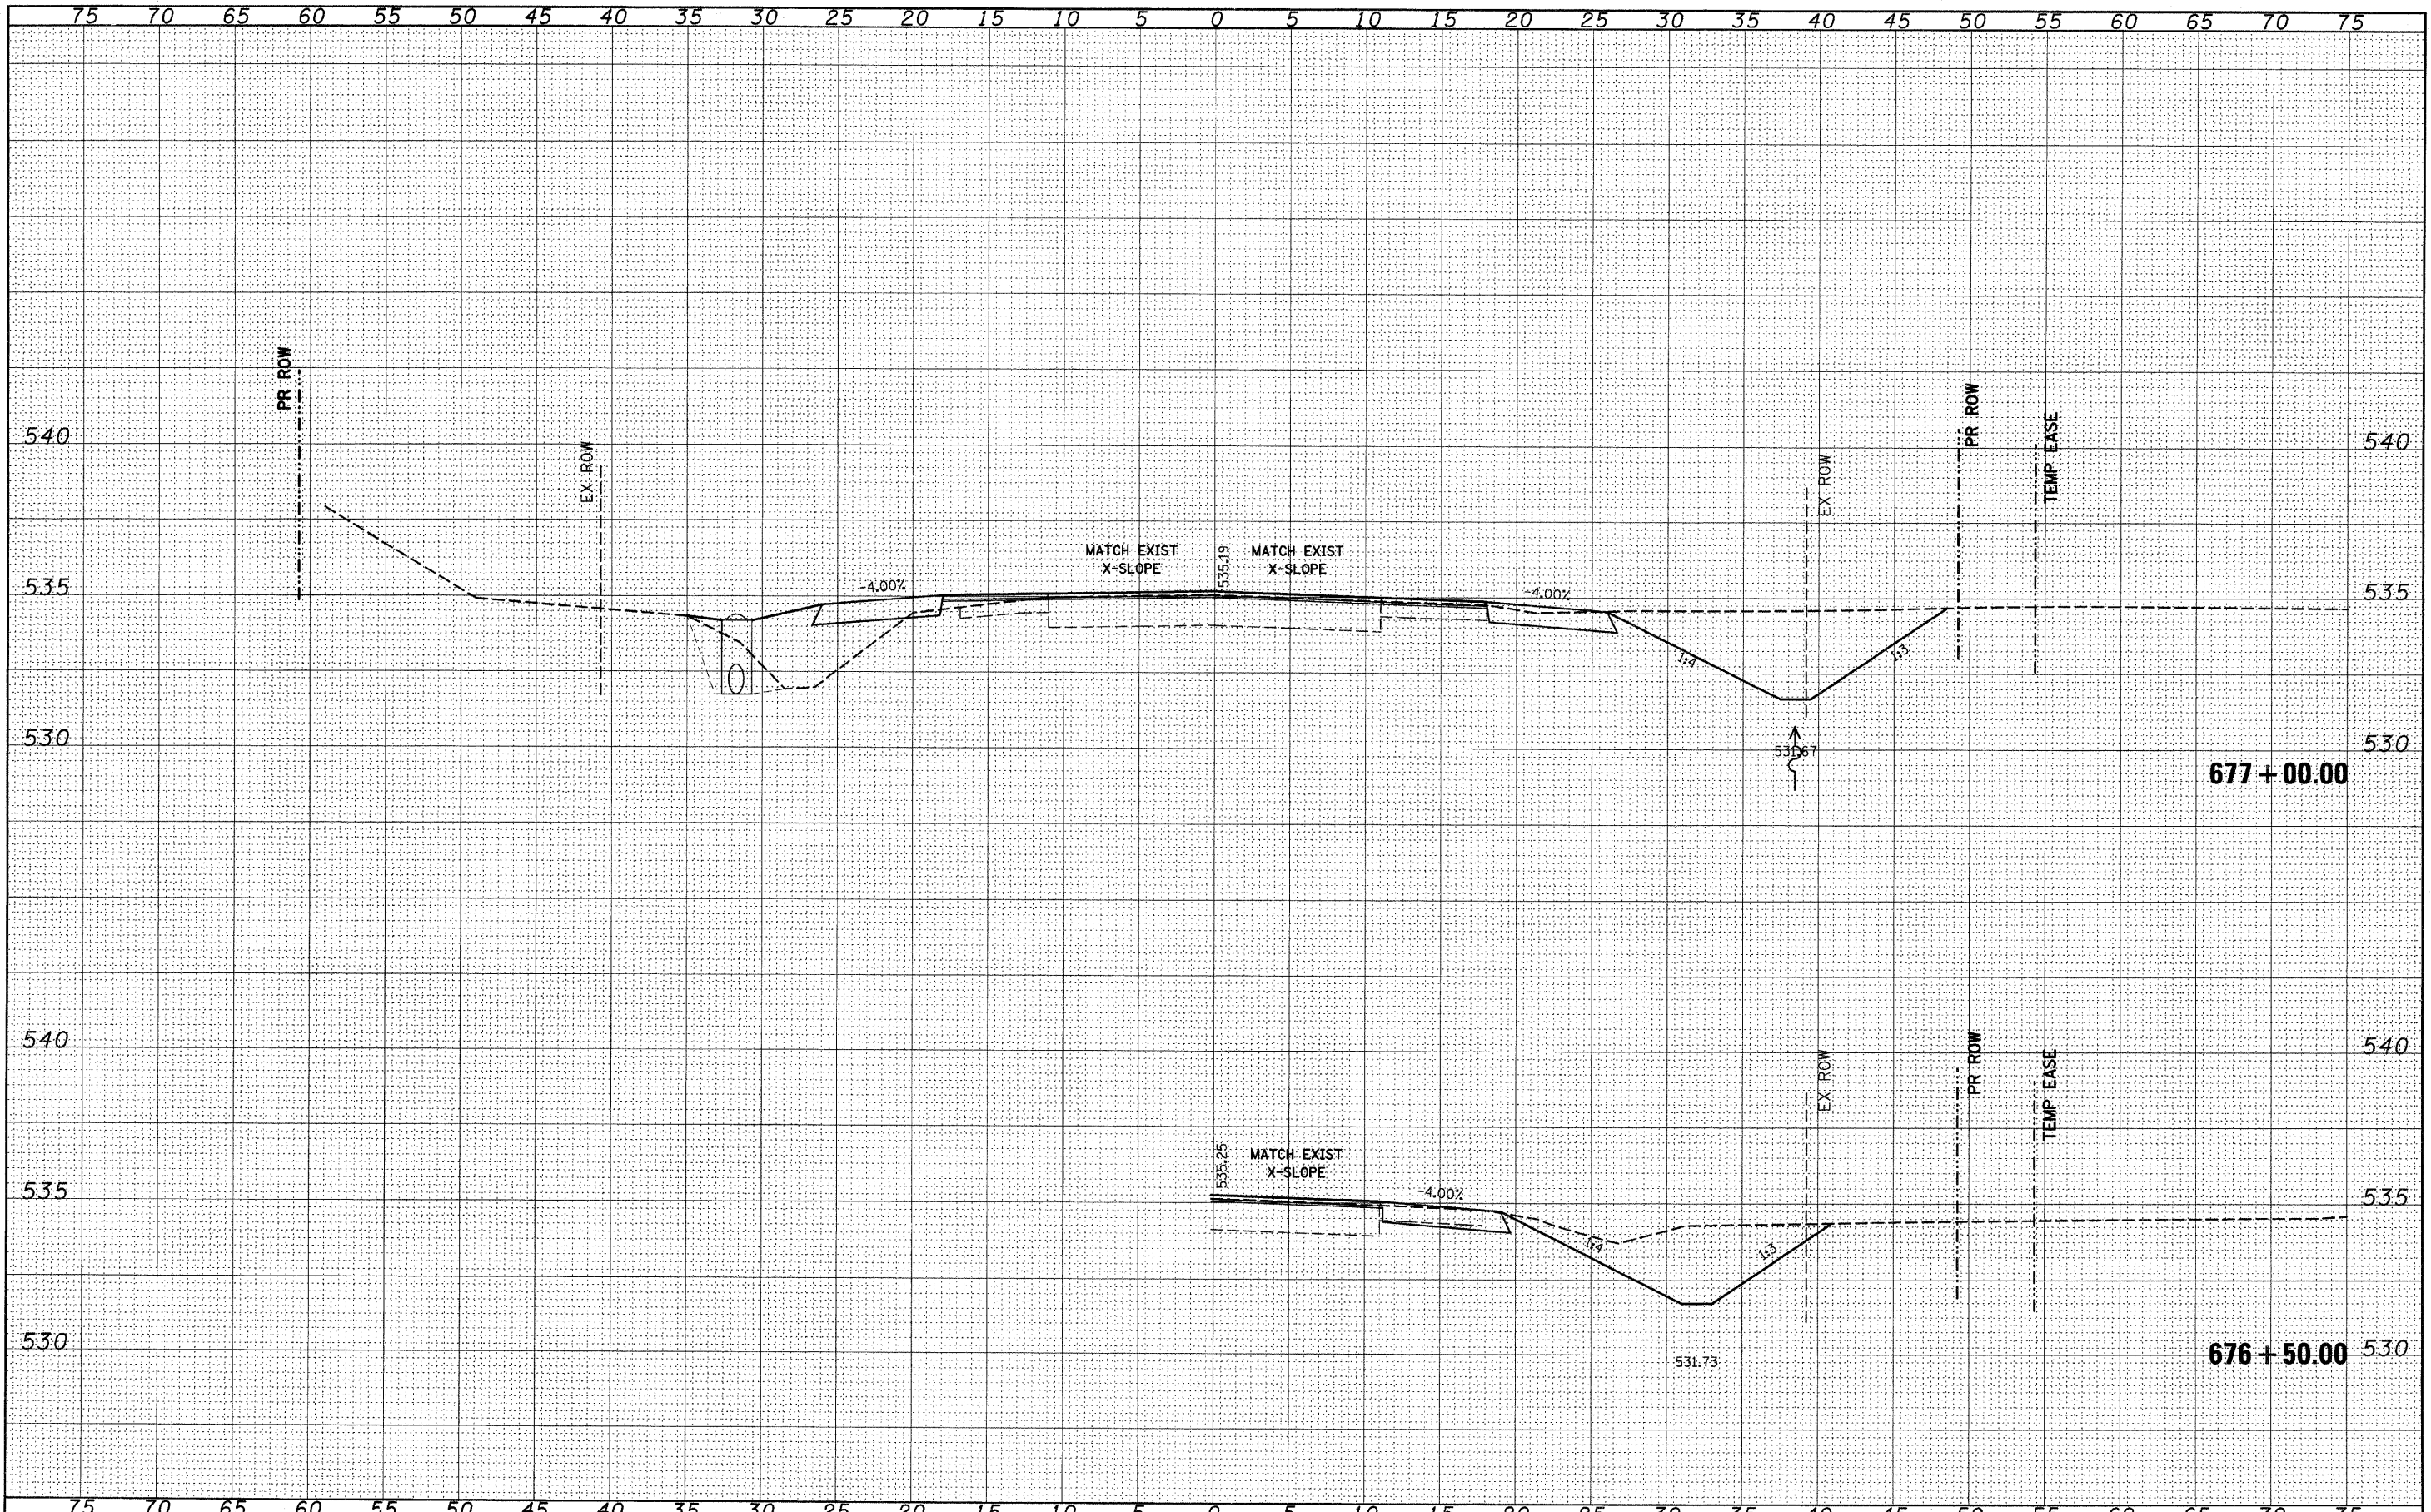

FILE NAME =	USER NAME = karlosa	DESIGNED -	REVISED -	STATE OF ILLINOIS DEPARTMENT OF TRANSPORTATION	158 CROSS SECTION	F.A.P. RTE.	SECTION	COUNTY	TOTAL SHEETS	SHEET NO.
c:\pwork\pwork\karlosa\dms51269\ssht01902.dgn	DRAWN -	REVISED -	809			(133,134)RS-5, 135RS-6	ST. CLAIR	762	701	
PLOT SCALE = 5,0000' / IN.	CHECKED -	REVISED -	CONTRACT NO. T6A47							
PLOT DATE = 8/7/2009	DATE -	REVISED -	ILLINOIS FED. AID PROJECT							
SCALE: _____ SHEET NO. ___ OF ___ SHEETS STA. 676+50.00 TO STA. 677+00.00										