


FINAL SURVEY	SURVEYED	DATE
NOTE BOOK	PLOTTED	
NO.	TEMPLATE	
	AREAS CHECKED	

ORIGINAL SURVEY	SURVEYED	DATE
NOTE BOOK	PLOTTED	
NO.	TEMPLATE	
	AREAS CHECKED	

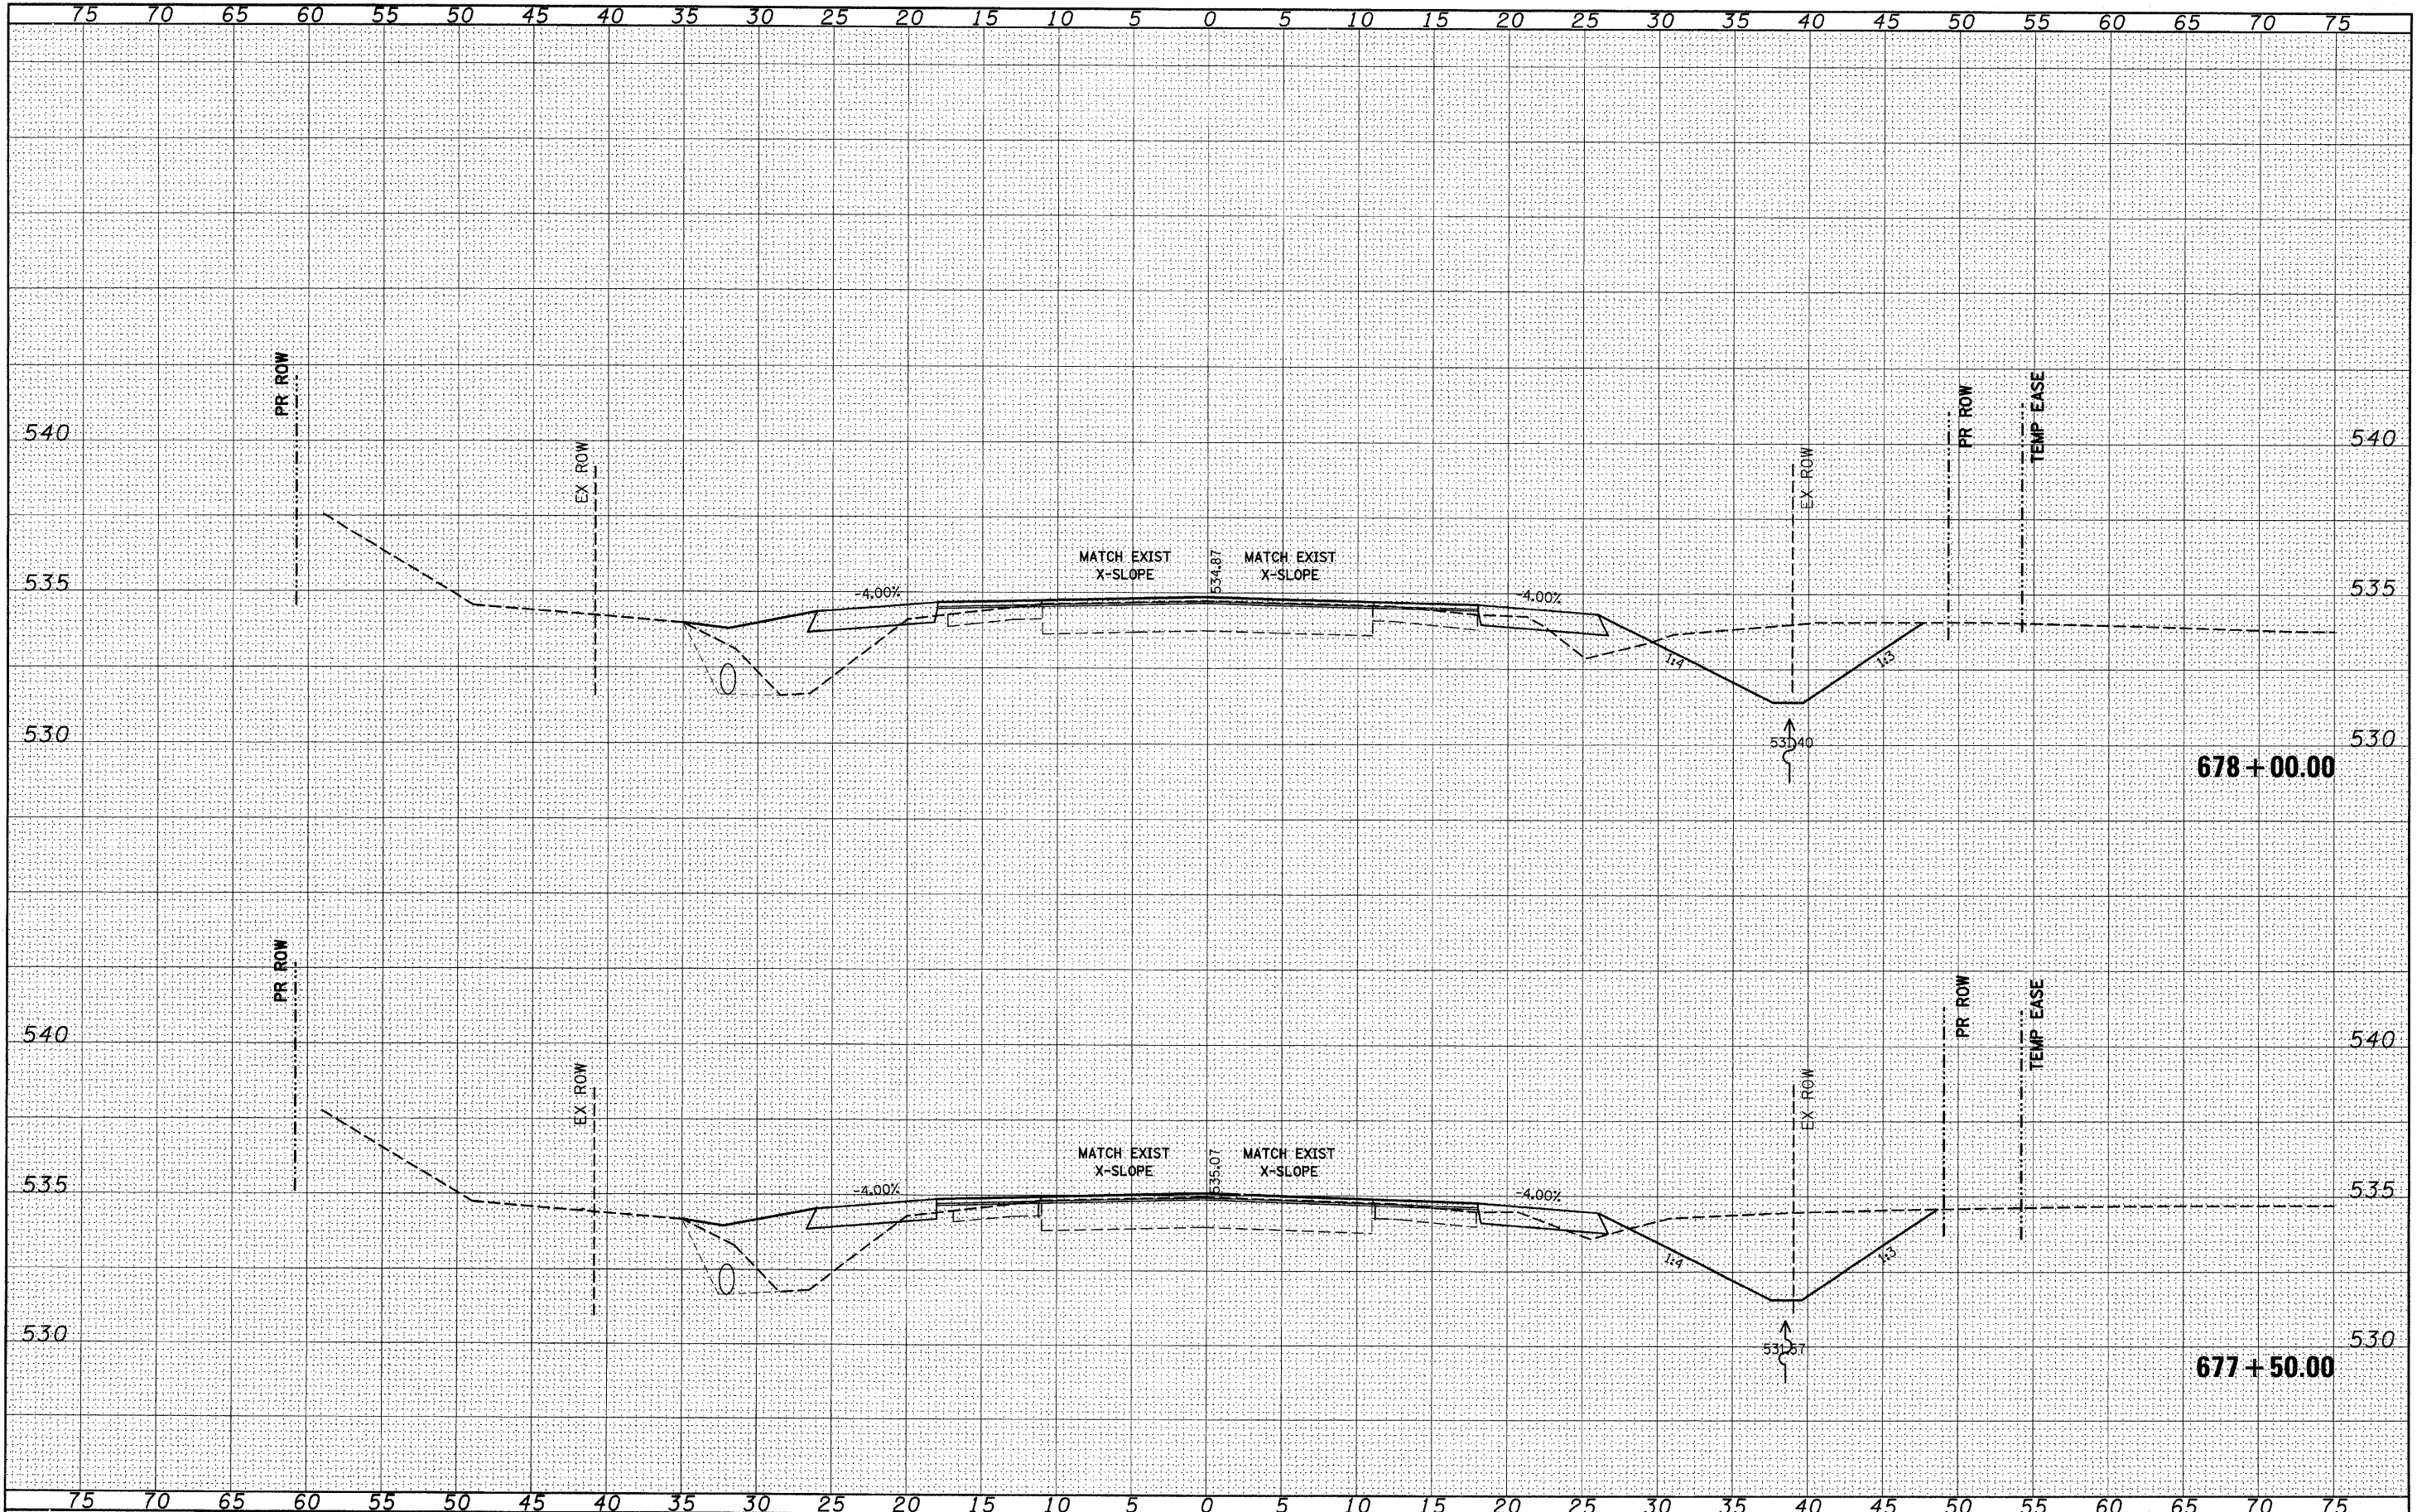

FILE NAME = c:\pwork\pwork\karlesal\dms51269\ssst01902.dgn	USER NAME = karlesal	DESIGNED -	REVISED -	<b>STATE OF ILLINOIS</b> <b>DEPARTMENT OF TRANSPORTATION</b>	<b>158 CROSS SECTION</b>	F.A.P. RATE = 809	SECTION = (133,134)RS-5, 135RS-6	COUNTY = ST. CLAIR	TOTAL SHEETS = 762	SHEET NO. = 702	
PLOT SCALE = 5.0000' / IN.	CHECKED -	REVISED -	SCALE: _____			SHEET NO. ___ OF ___ SHEETS	STA. 677+50.00 TO STA. 678+00.00	CONTRACT NO. 76A47		ILLINOIS FED. AID PROJECT	
PLOT DATE = 6/7/2009	DATE -	REVISED -									