


FINAL SURVEY	SURVEYED	BY	DATE
NOTE BOOK NO.	PLOTTED		
	TEMPLATE		
	AREAS CHECKED		

ORIGINAL SURVEY	SURVEYED	BY	DATE
NOTE BOOK NO.	PLOTTED		
	TEMPLATE		
	AREAS CHECKED		

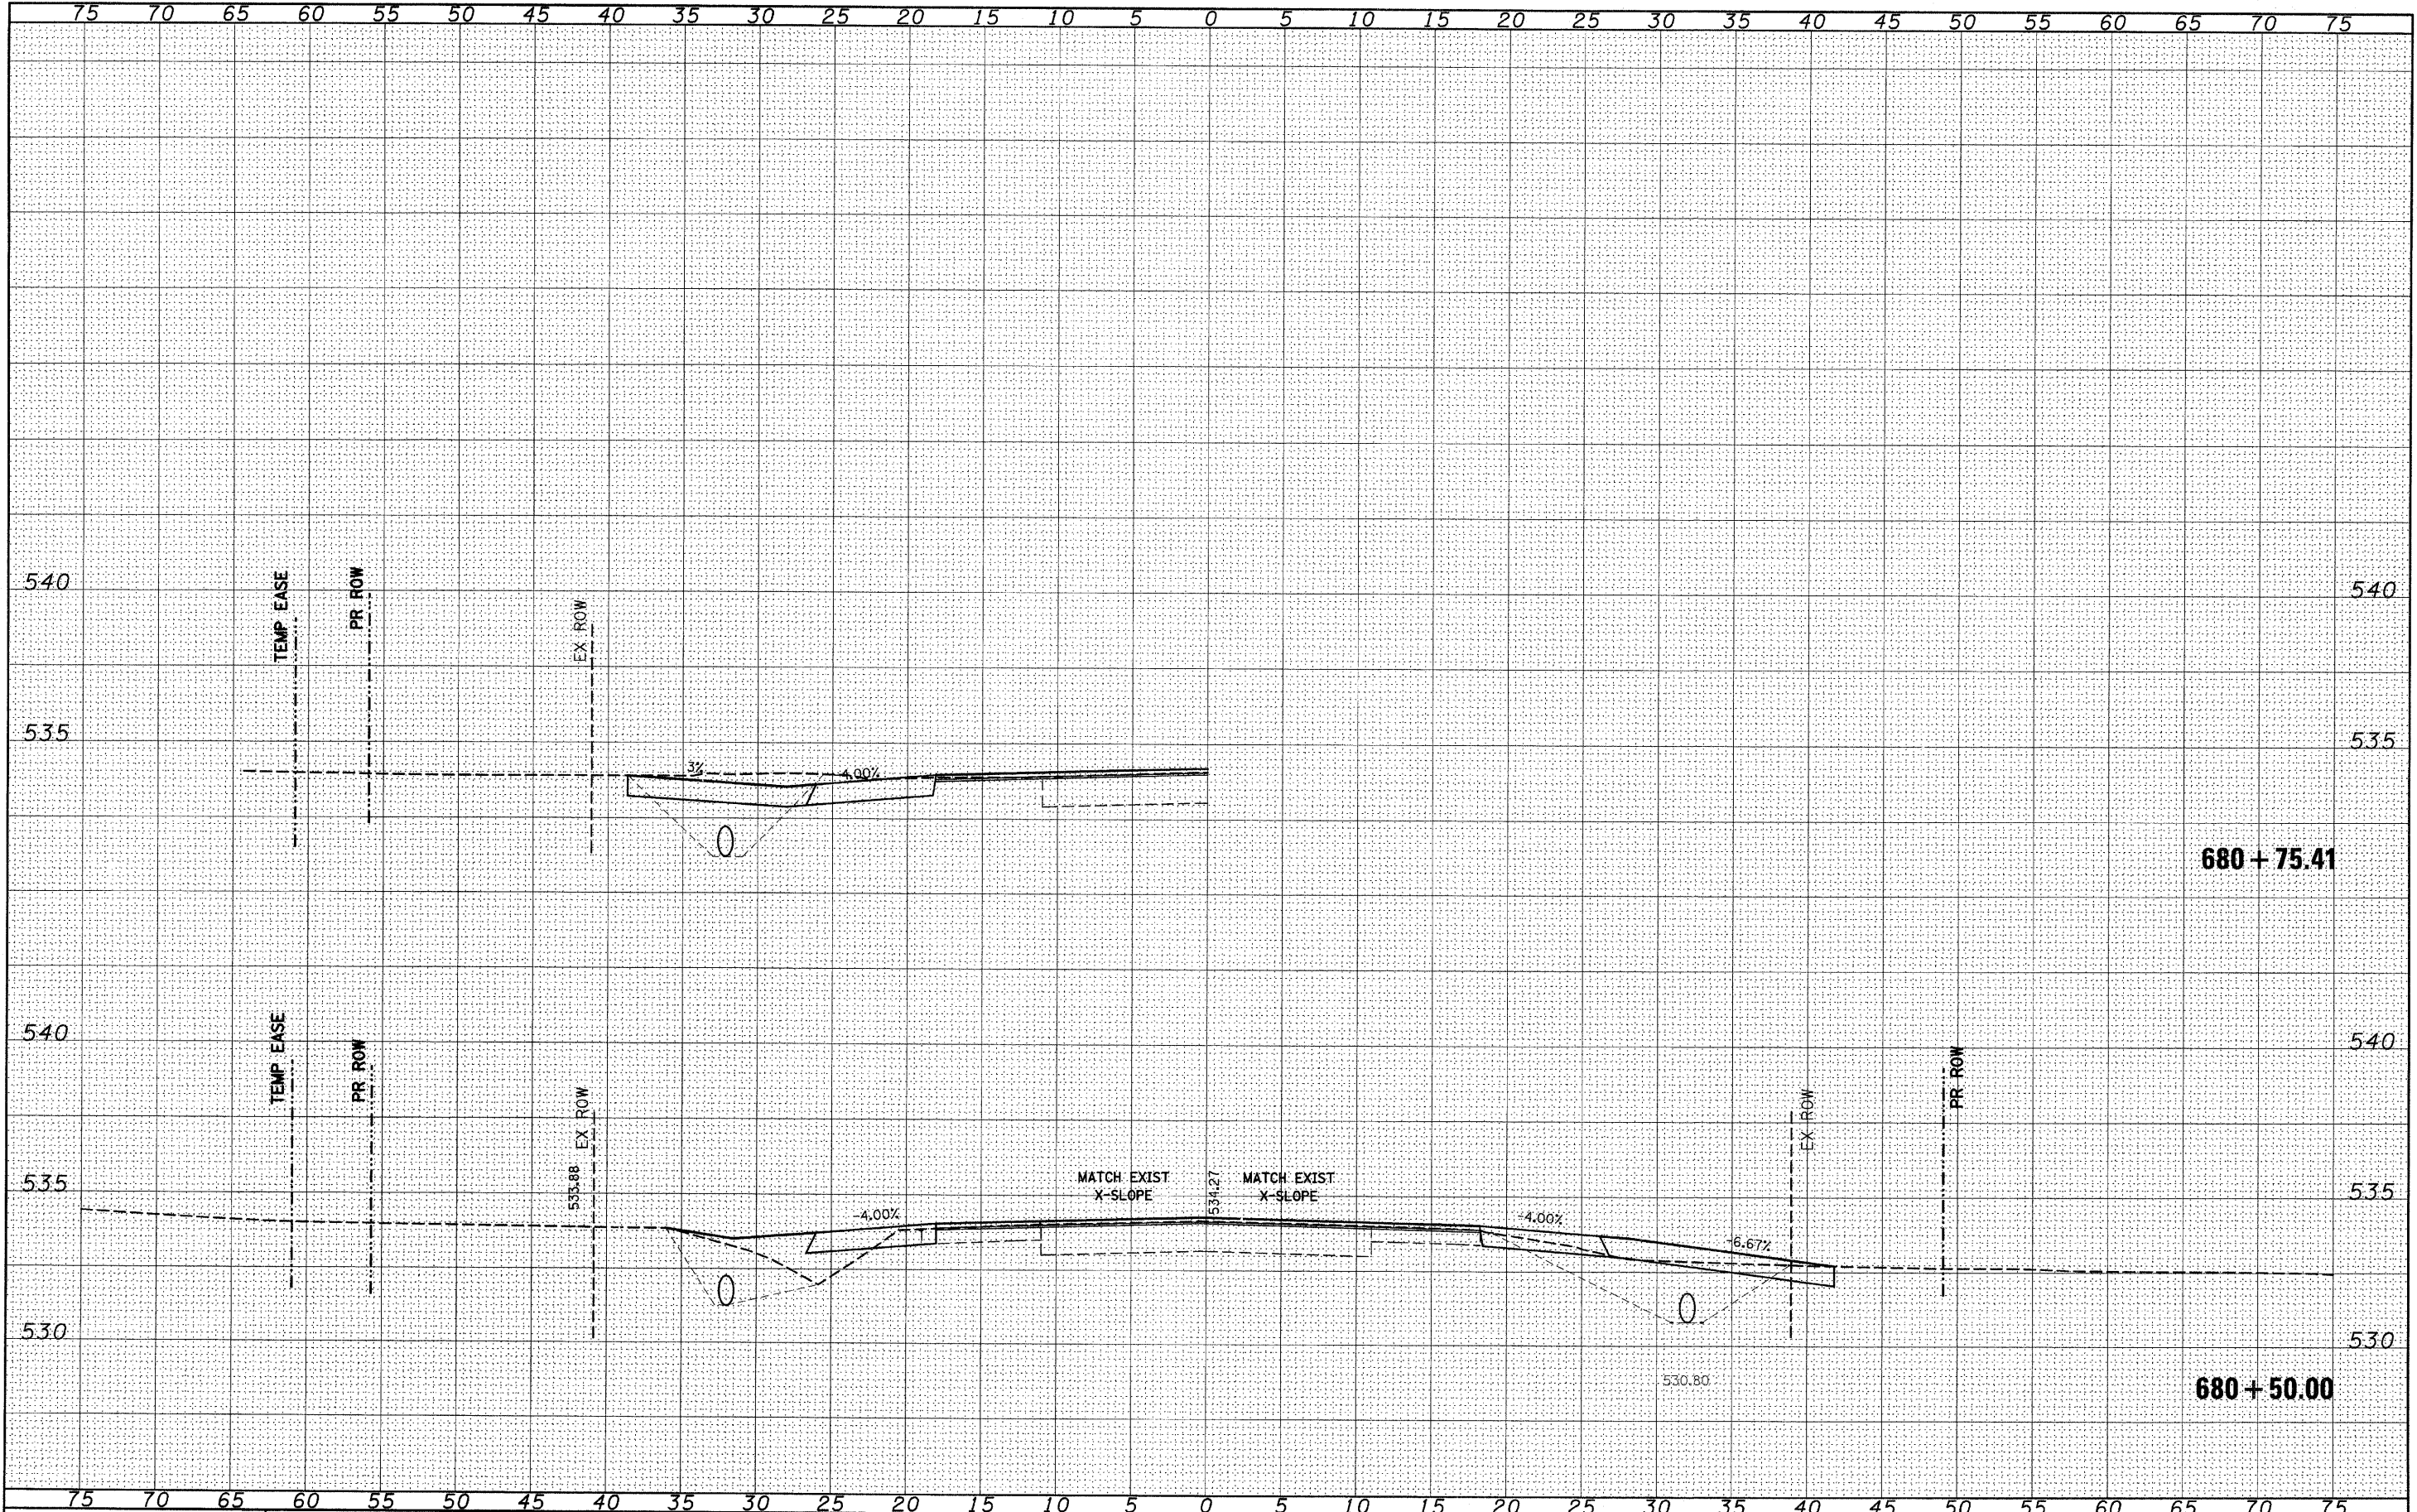

FILE NAME = #FILE#	USER NAME = #USER#	DESIGNED -	REVISED -	STATE OF ILLINOIS DEPARTMENT OF TRANSPORTATION	158 CROSS SECTION	F.A.P. RTE. 809	SECTION (133,134)RS-5, 135RS-6	COUNTY ST. CLAIR	TOTAL SHEETS 762	SHEET NO. 706	
		DRAWN -	REVISED -			SCALE: _____	SHEET NO. ___ OF ___ SHEETS	CONTRACT NO. T6A47		ILLINOIS FED. AID PROJECT	
		CHECKED -	REVISED -			STA. 680+50.00 TO STA. 680+75.41					
		DATE -	REVISED -								