


FINAL SURVEY NO.	SURVEYED	DATE
NOTE BOOK NO.	PLOTTED	BY
	TEMPLATE	
	AREAS CHECKED	

ORIGINAL SURVEY NO.	SURVEYED	DATE
NOTE BOOK NO.	PLOTTED	BY
	TEMPLATE	
	AREAS CHECKED	

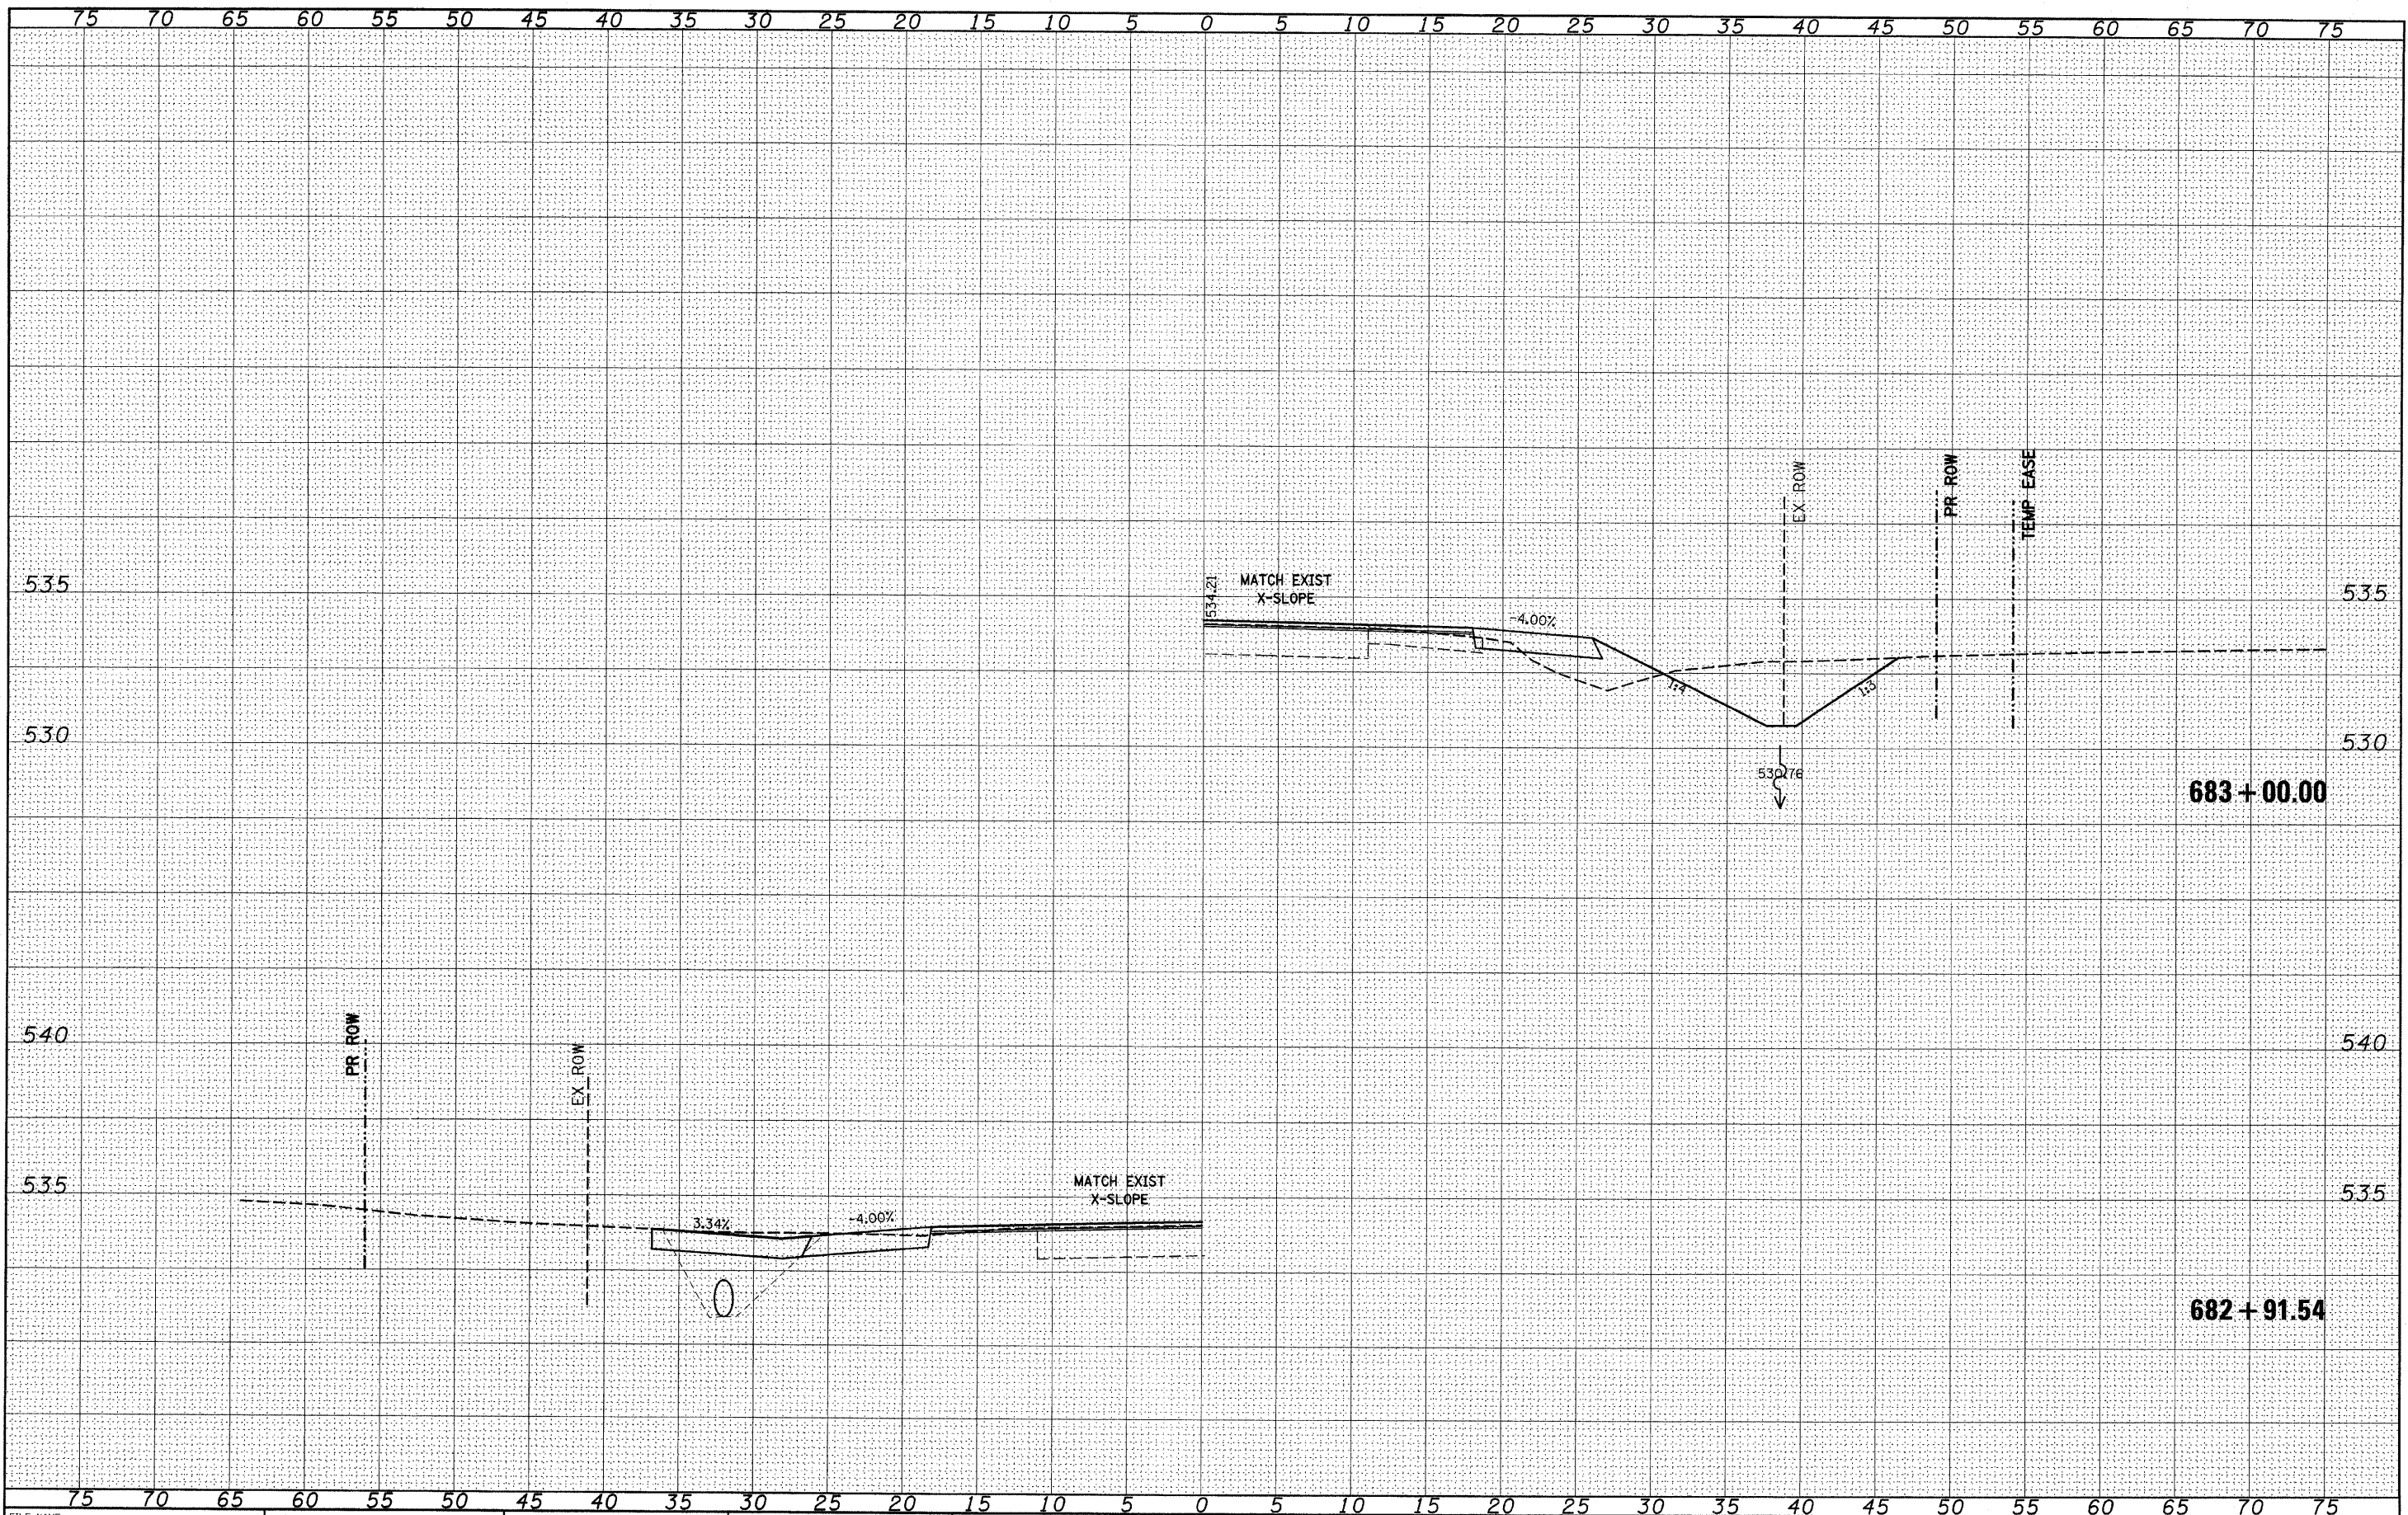

FILE NAME =
#FILE#

USER NAME = #USER#	DESIGNED - ---	REVISED - ---
DESIGNED - ---	DRAWN - ---	REVISED - ---
PLLOT SCALE = #SCALE#	CHECKED - ---	REVISED - ---
PLLOT DATE = #DATE#	DATE - ---	REVISED - ---

**STATE OF ILLINOIS
DEPARTMENT OF TRANSPORTATION**

158 CROSS SECTION

SCALE: _____ SHEET NO. ___ OF ___ SHEETS STA. 682+91.54 TO STA. 683+00.00

F.A.P. RTE.	SECTION	COUNTY	TOTAL SHEETS	SHEET NO.
809	(133,134)RS-5, 135RS-6	ST. CLAIR	762	711
CONTRACT NO. 76A47				
ILLINOIS FED. AID PROJECT				