


DATE	
BY	
SURVEYED	
PLOTTED	
NOTE BOOK	
AREAS CHECKED	

DATE	
BY	
ORIGINAL SURVEY	
PLOTTED	
NOTE BOOK	
AREAS CHECKED	

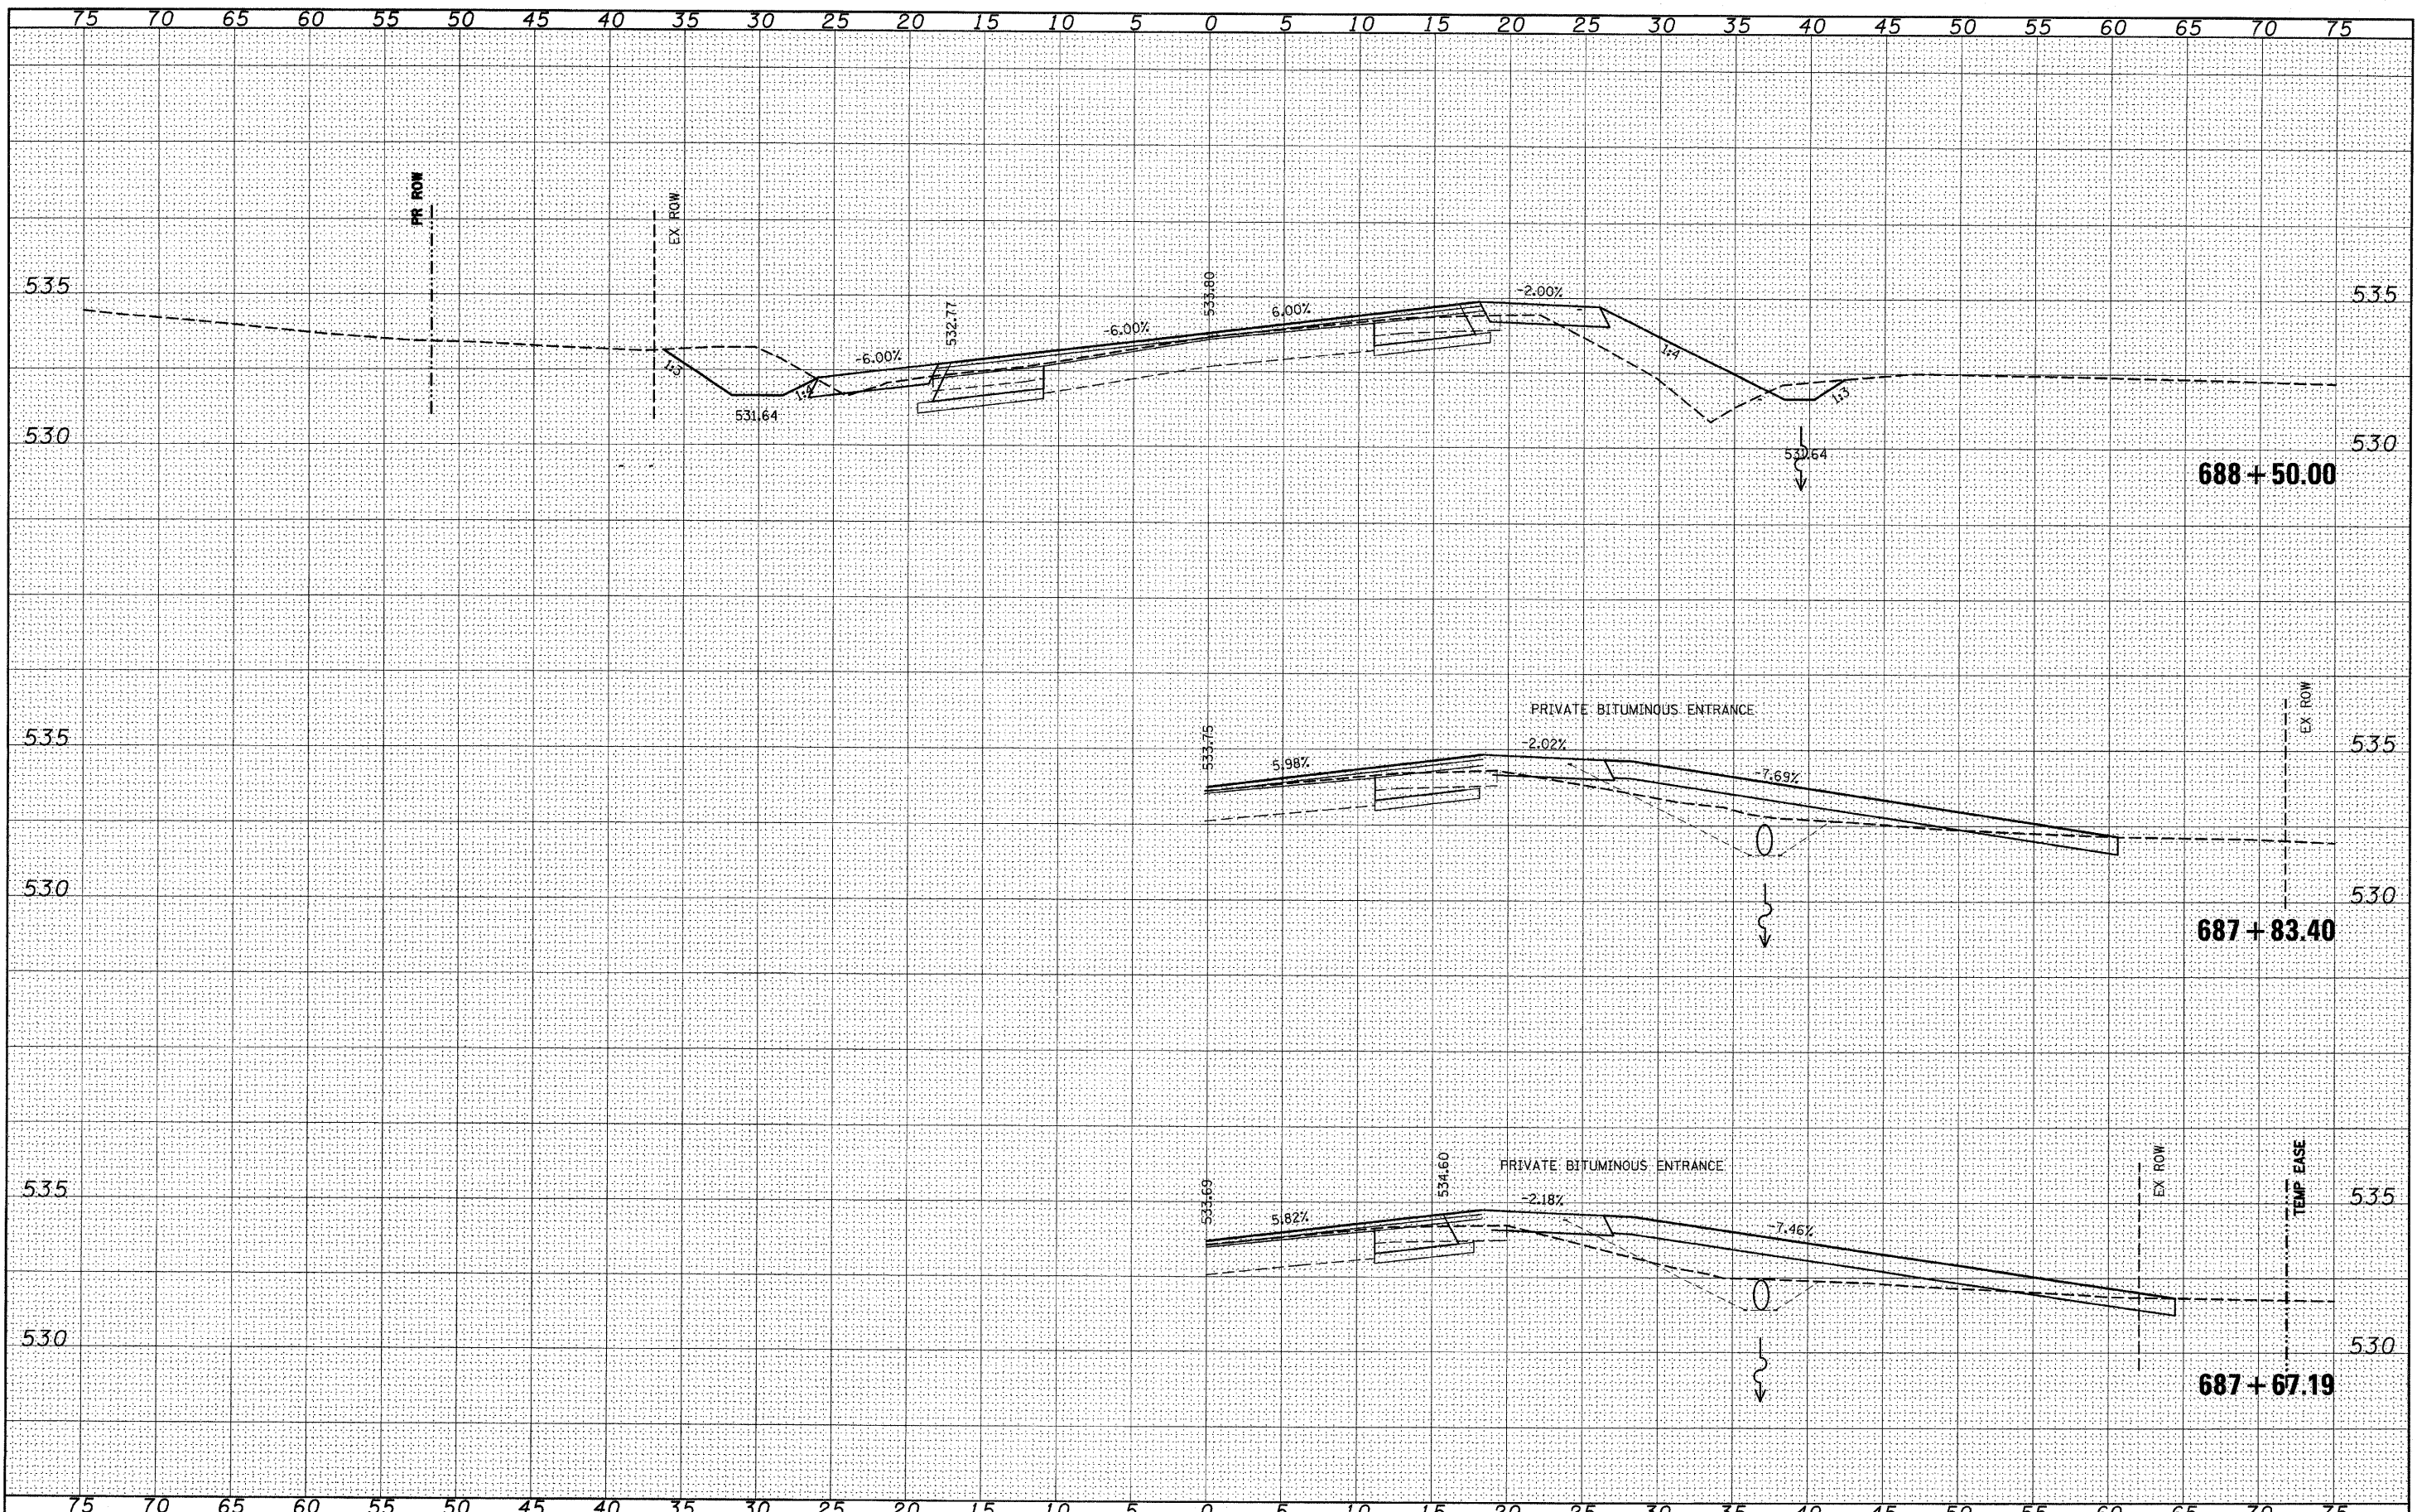

FILE NAME =	USER NAME = #USER#	DESIGNED - ---	REVISED - ---	<b>STATE OF ILLINOIS</b> <b>DEPARTMENT OF TRANSPORTATION</b>	<b>IL 158</b>	F.A.P. RTE. 809	SECTION (133,134)RS-5, 135RS-6	COUNTY ST. CLAIR	TOTAL SHEETS 762	SHEET NO. 719	
#FILE#		DRAWN - ---	REVISED - ---			SCALE: _____	SHEET NO. ___ OF ___ SHEETS	CONTRACT NO. 76A47		[ILLINOIS] FED. AID PROJECT	
		CHECKED - ---	REVISED - ---			STA. 687+67.19 TO STA. 688+50.00					
		DATE - ---	REVISED - ---								