


FINAL SURVEY NO.	BY	DATE
SKETCHED		
PLOTTED		
TEMPLATE		
NOTE BOOK		
AREAS CHECKED		

ORIGINAL SURVEY NO.	BY	DATE
SKETCHED		
PLOTTED		
TEMPLATE		
NOTE BOOK		
AREAS CHECKED		

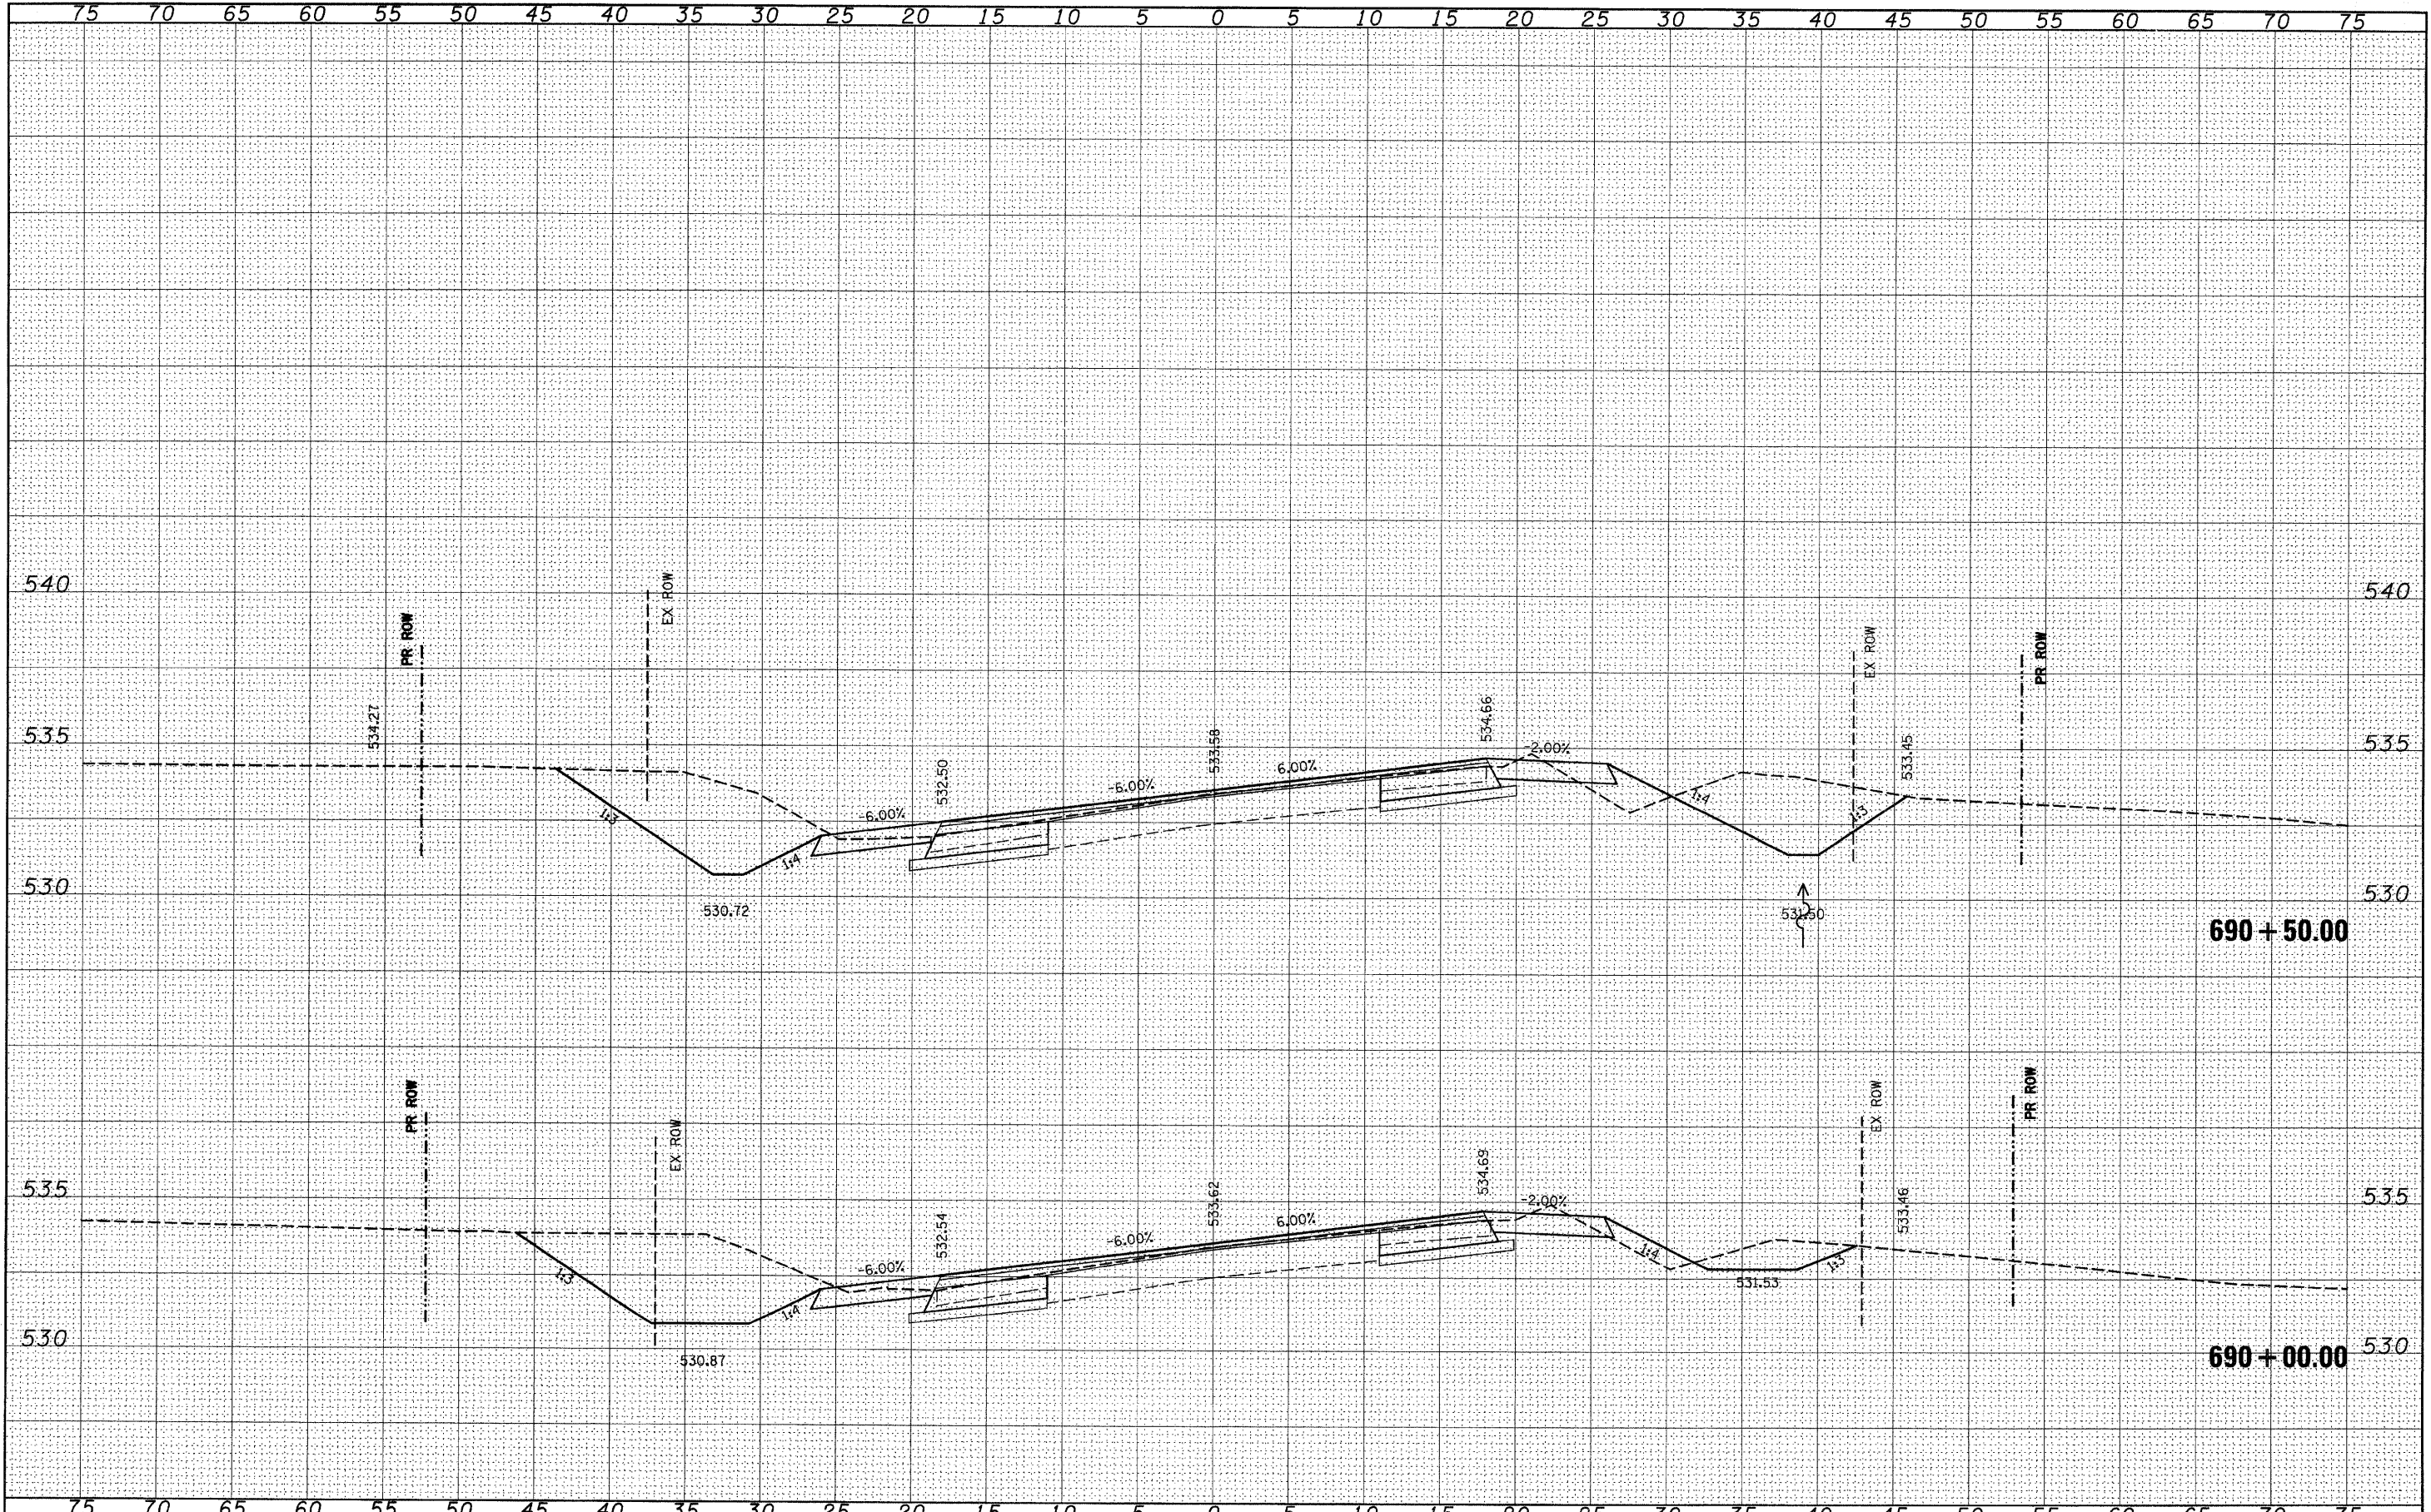

FILE NAME =	USER NAME = #USER#	DESIGNED -	REVISED -	<b>STATE OF ILLINOIS</b> <b>DEPARTMENT OF TRANSPORTATION</b>	<b>IL 158</b>	F.A.P. RTE.	SECTION	COUNTY	TOTAL SHEETS	SHEET NO.	
#FILE#		DRAWN -	REVISED -			809	(133,134)RS-5, 135RS-6	ST. CLAIR	762	721	
		CHECKED -	REVISED -			CONTRACT NO. 76A47					
		DATE -	REVISED -			[ILLINOIS] FED. AID PROJECT					
SCALE: _____		SHEET NO. ___ OF ___ SHEETS		STA. 690+00.00 TO STA. 690+50.00							