


FINAL SURVEY SURVEYED PLOTTED TEMP. DATE
 NO. BOOK NOTE AREAS CHECKED

ORIGINAL SURVEY SURVEYED PLOTTED TEMP. DATE
 NO. BOOK NOTE AREAS CHECKED

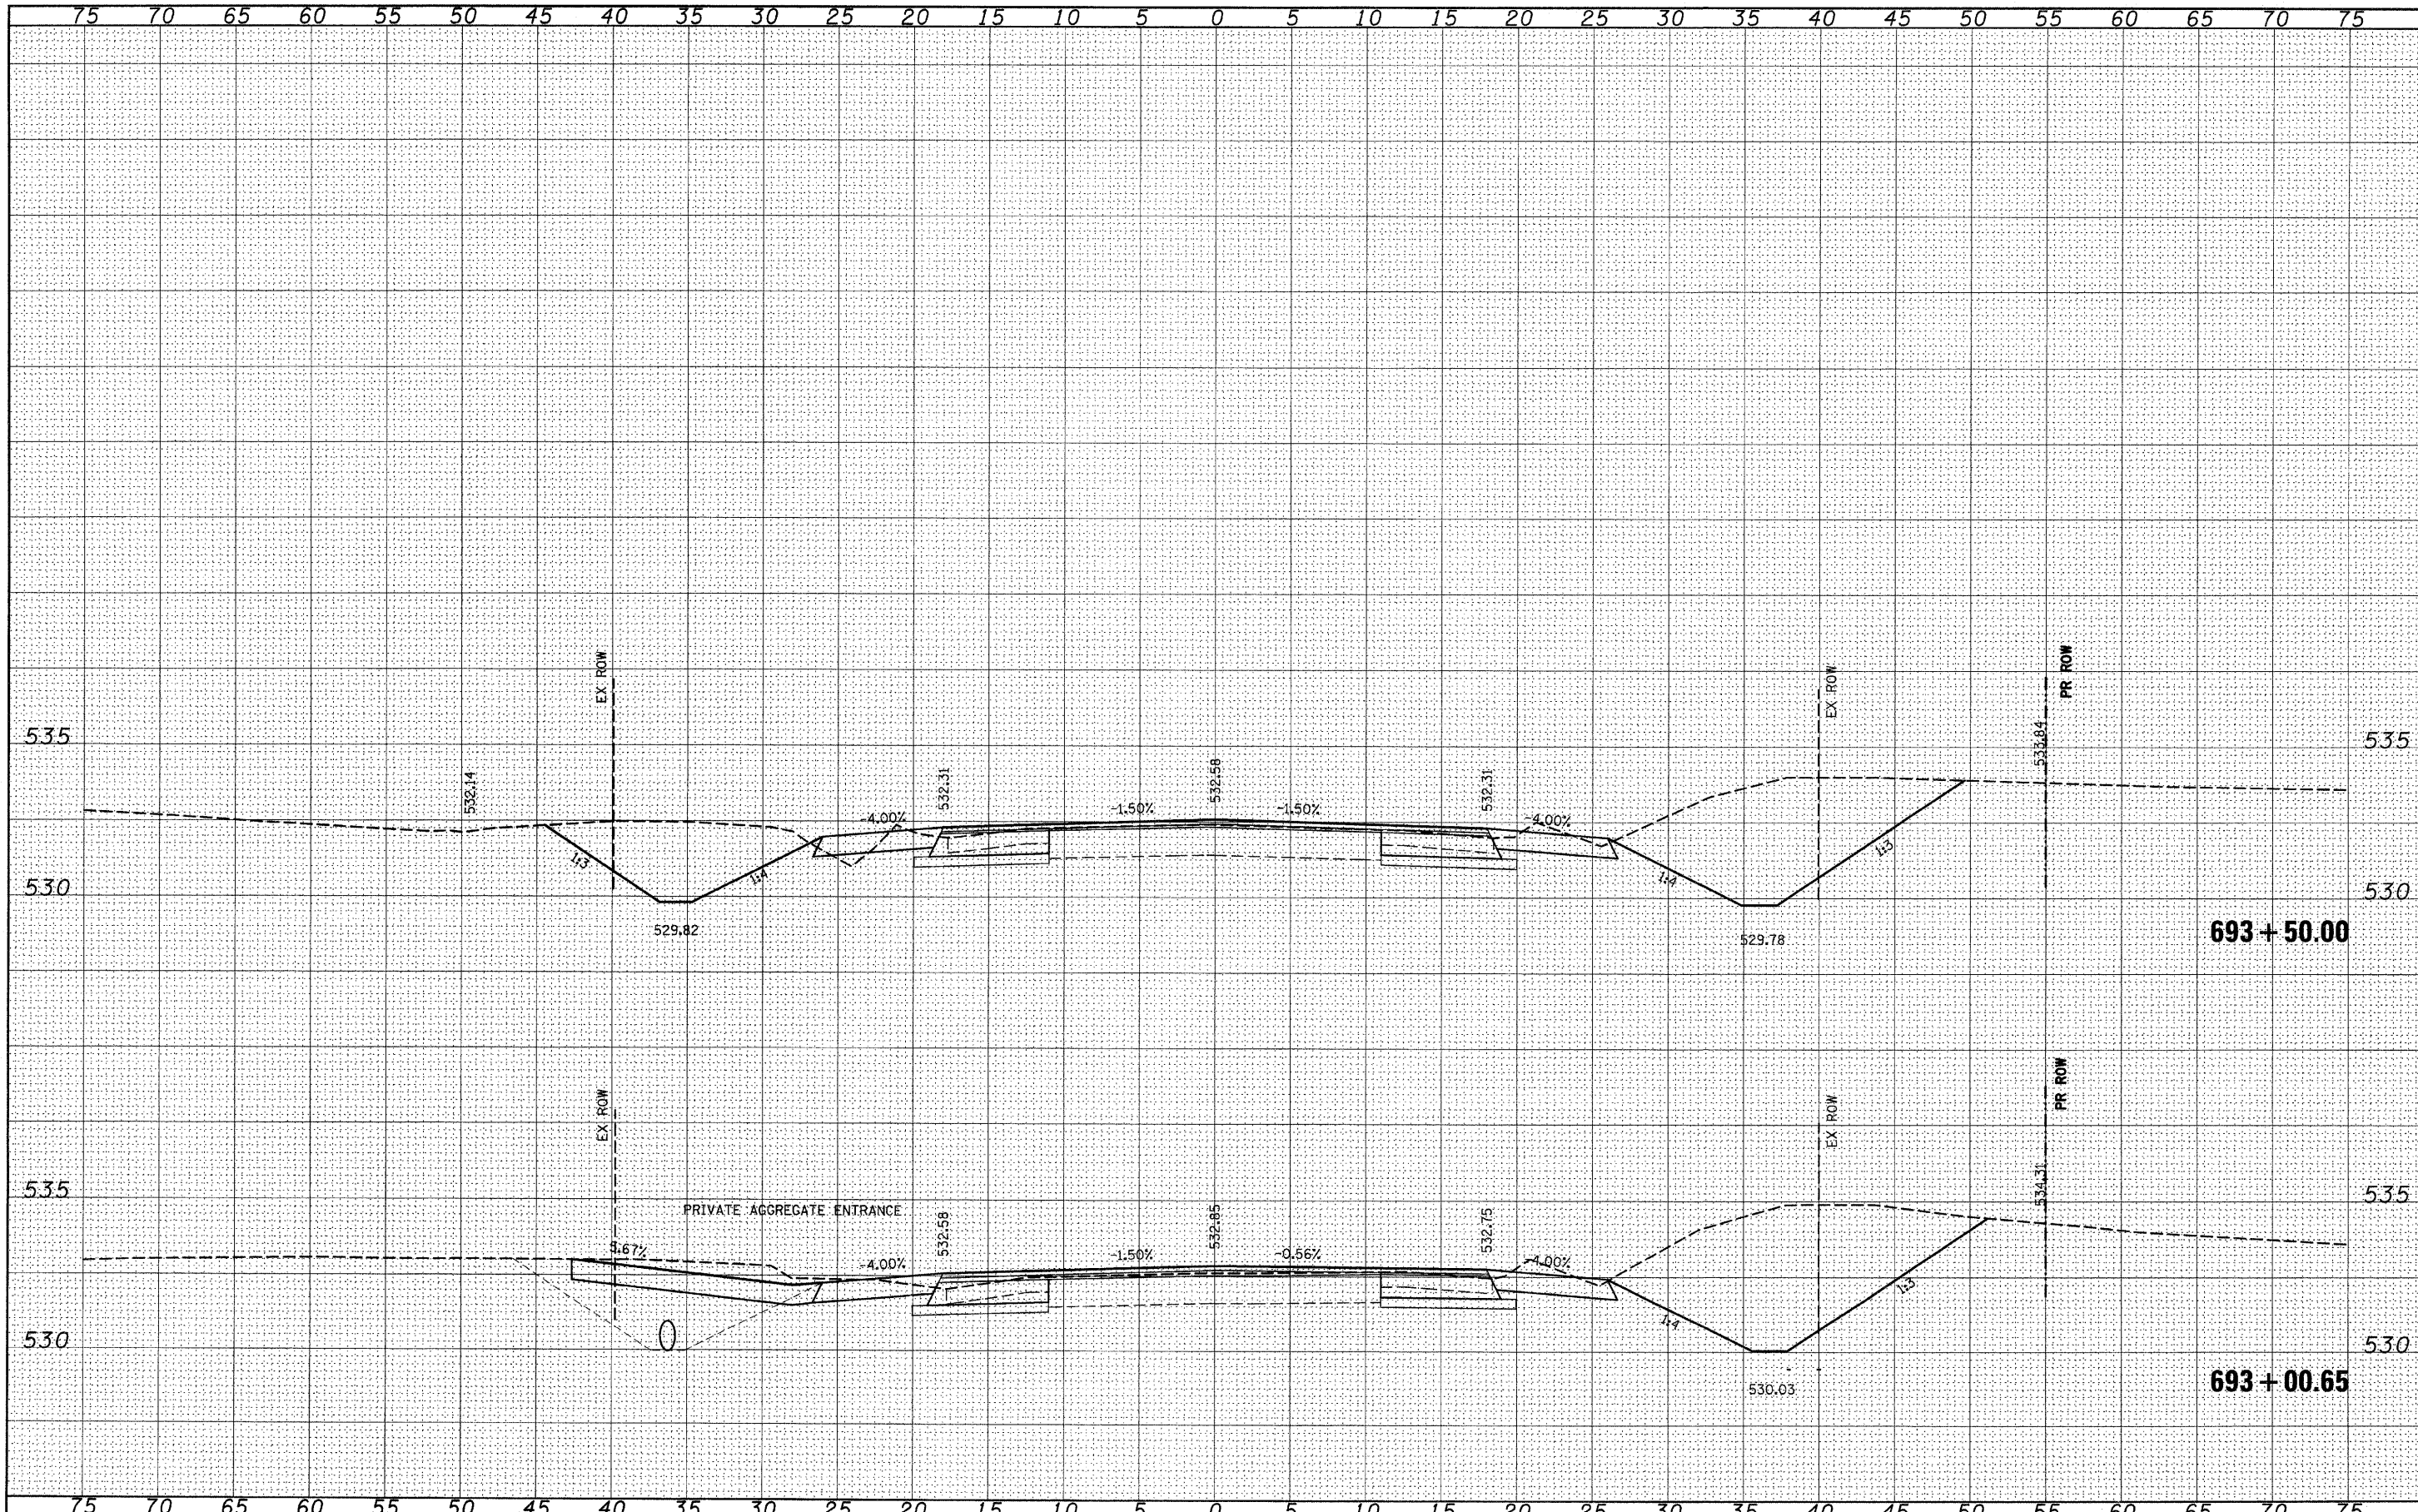

FILE NAME =
 #FILEL#

USER NAME = #USER*
 PLOT SCALE = #SCALE*
 PLOT DATE = #DATE*

DESIGNED - ---
 DRAWN - ---
 CHECKED - ---
 DATE - ---

REVISED - ---
 REVISED - ---
 REVISED - ---
 REVISED - ---

**STATE OF ILLINOIS
 DEPARTMENT OF TRANSPORTATION**

IL 158
 SCALE: _____ SHEET NO. ___ OF ___ SHEETS STA. 693+00.65 TO STA. 693+50.00

F.A.P. RTE.	SECTION	COUNTY	TOTAL SHEETS	SHEET NO.
809	(133,134)RS-5, 135RS-6	ST. CLAIR	762	725
CONTRACT NO. 76A47			ILLINOIS FED. AID PROJECT	