


FINAL SURVEY	SURVEYED	BY	DATE
NOTE BOOK	PLOTTED		
NO.	TEMPLATE		
	AREAS CHECKED		

ORIGINAL SURVEY	SURVEYED	BY	DATE
NOTE BOOK	PLOTTED		
NO.	TEMPLATE		
	AREAS CHECKED		

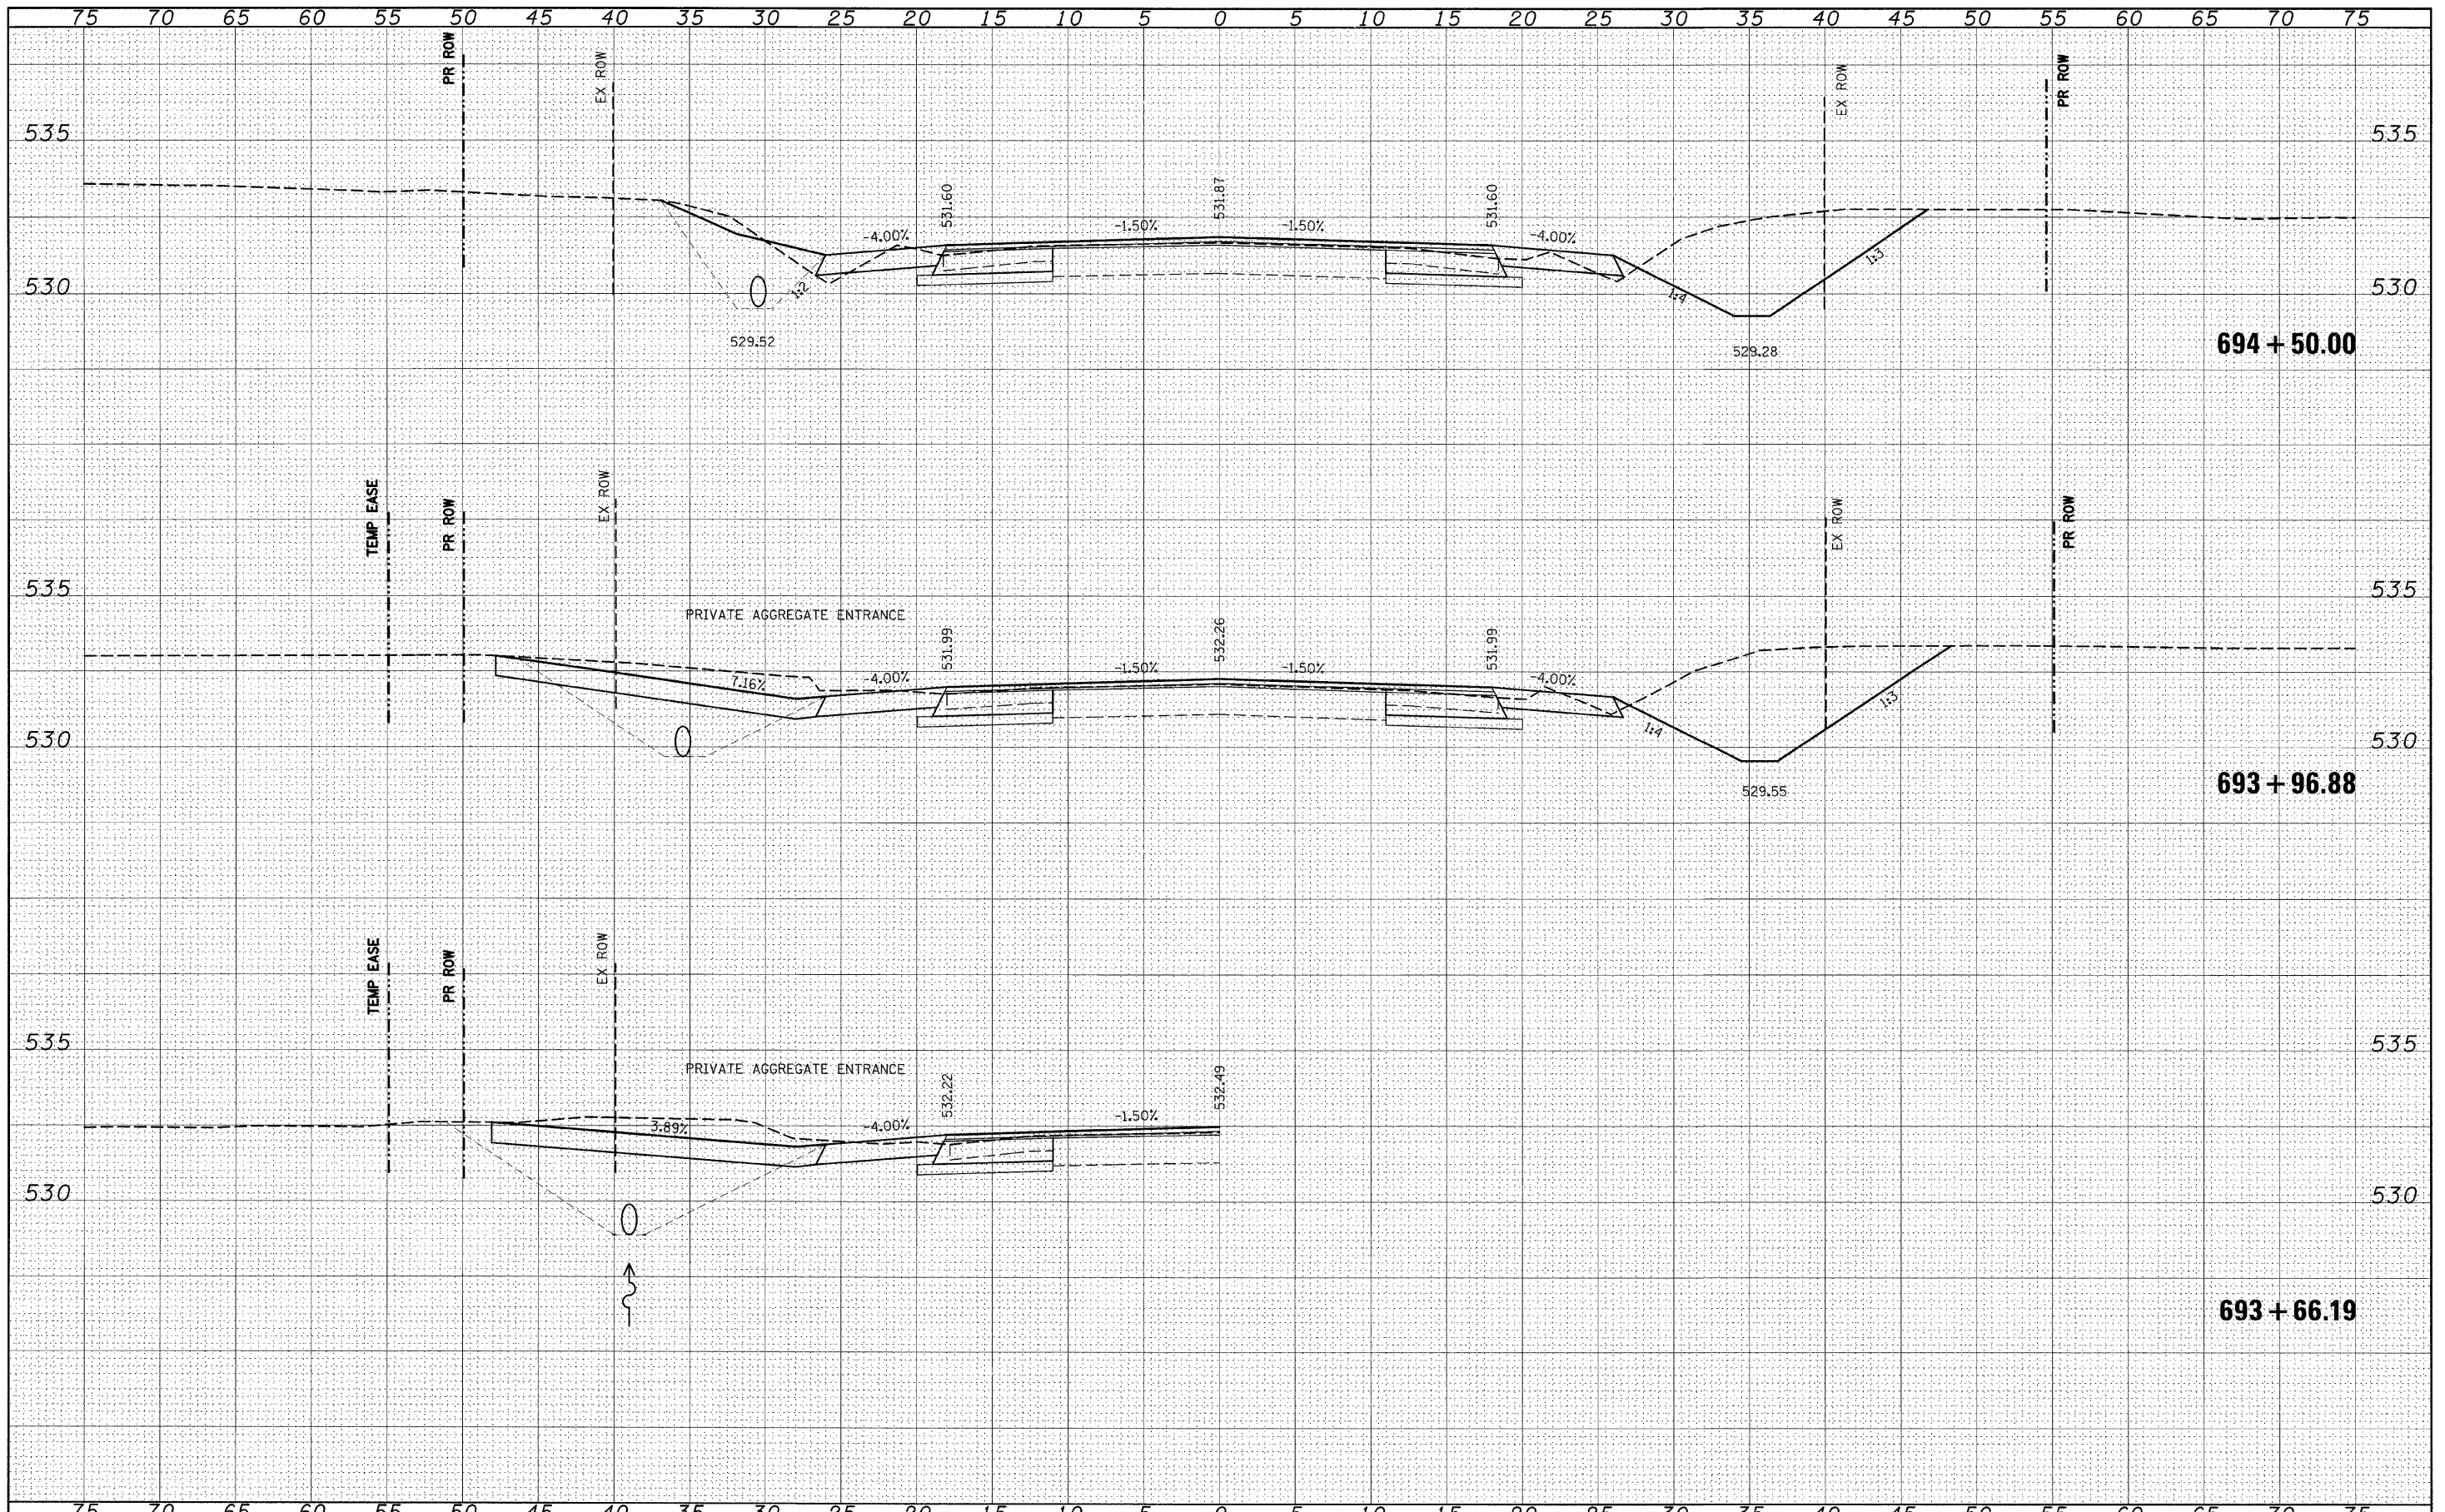

FILE NAME =	USER NAME = korlasol	DESIGNED -	REVISED -	STATE OF ILLINOIS DEPARTMENT OF TRANSPORTATION	IL 158	SCALE: _____ SHEET NO. ___ OF ___ SHEETS STA. 693+66.19 TO STA. 694+50.00	F.A.P. RTE.	SECTION	COUNTY	TOTAL SHEETS	SHEET NO.
st:\pwwork\pwwid\karlasol\dms51269\ssht121923.dgn	PLOT SCALE = 5.0000' / IN.	DRAWN -	REVISED -				809	(133,134)RS-5, 135RS-6	ST. CLAIR	762	726
PLOT DATE = 12/2/2009	DATE -	CHECKED -	REVISED -				CONTRACT NO. 76A47				
		DATE -	REVISED -				ILLINOIS FED. AID PROJECT				