


DATE	
BY	
SURVEYED	
TEMPERATURE	
NOTE BOOK	
AREAS CHECKED	

DATE	
BY	
SURVEYED	
TEMPERATURE	
NOTE BOOK	
AREAS CHECKED	

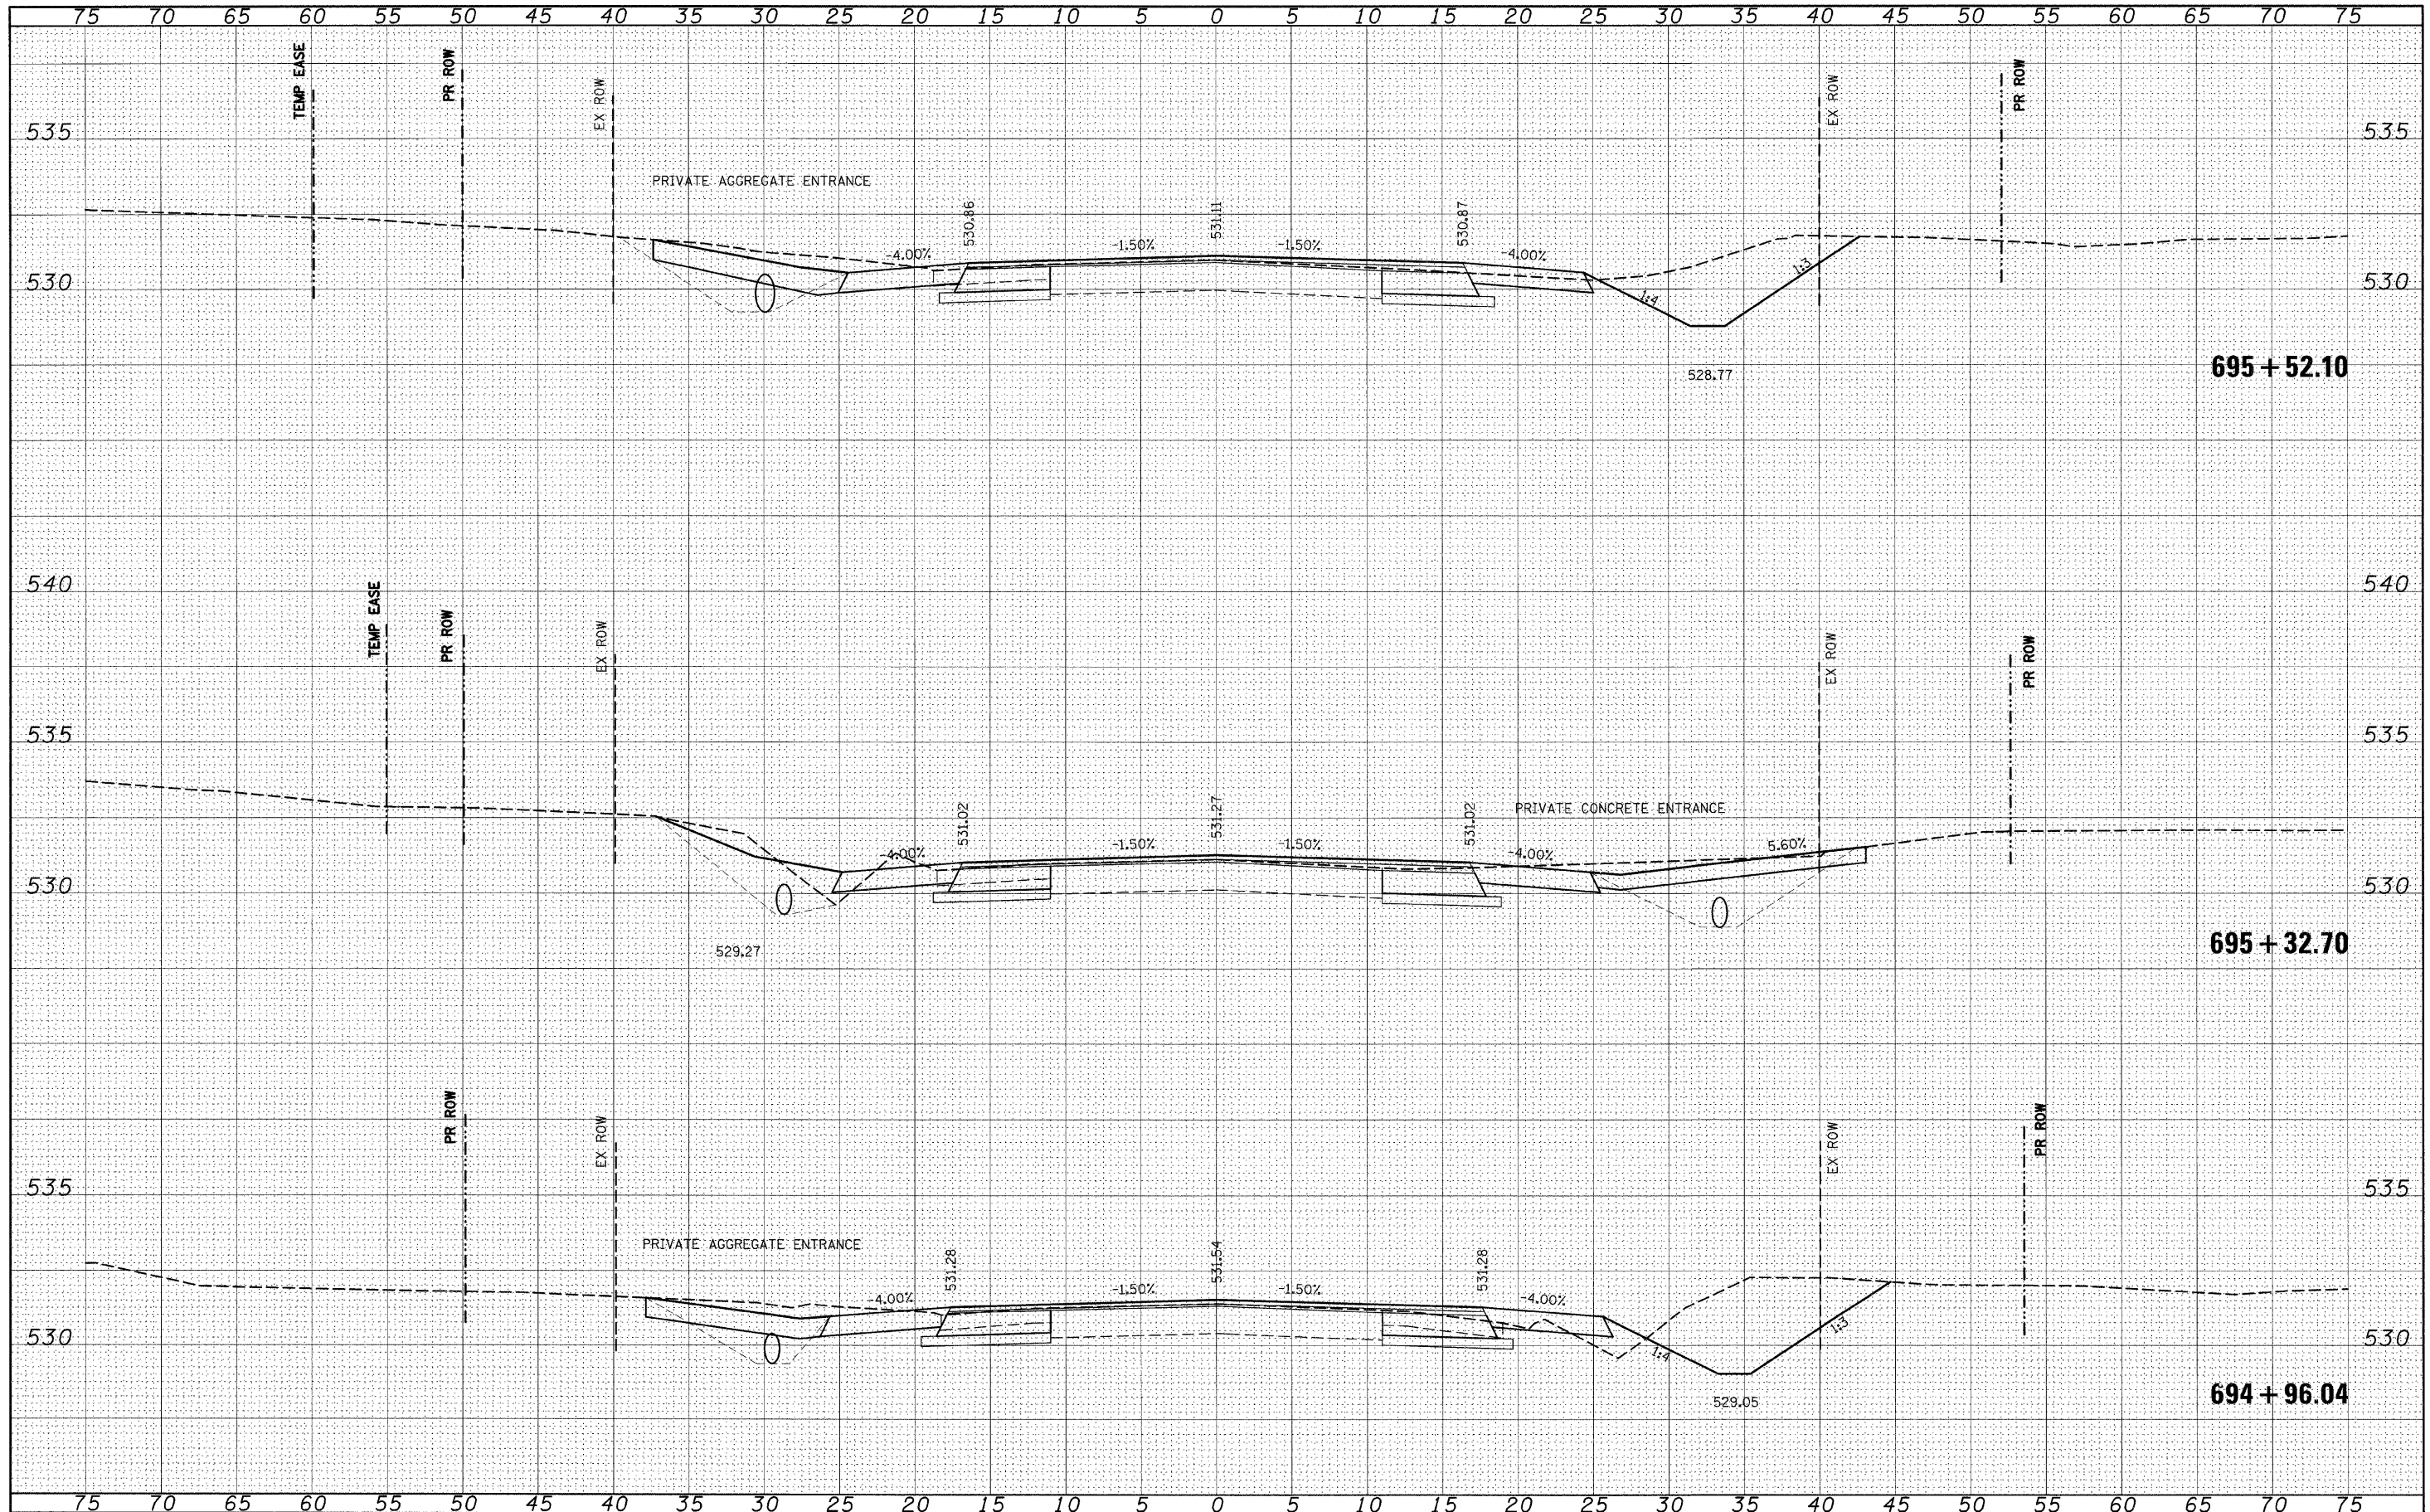

FILE NAME =
 c:\p\work\p\1007\KARLASAL\dms51269\wash\20190223.dgn

USER NAME = karlasal
 DESIGNED -
 DRAWN -
 CHECKED -
 DATE -

REVIS
 REVIS
 REVIS
 REVIS

DESIGNED -
 DRAWN -
 CHECKED -
 DATE -

STATE OF ILLINOIS
 DEPARTMENT OF TRANSPORTATION

IL 158
 SCALE: _____ SHEET NO. ___ OF ___ SHEETS
 STA. 694+96.04 TO STA. 695+52.10

F.A.P. RTE.	SECTION	COUNTY	TOTAL SHEETS	SHEET NO.
809	(133,134)RS-5, 135RS-6	ST. CLAIR	762	727
CONTRACT NO. 76A47			ILLINOIS FED. AID PROJECT	